


F.A.P. RTE.	SECTION	COUNTY	TOTAL SHEETS	SHEET NO.
693		TAZEWELL	82	38
IL 9				

FED. ROAD DIST. NO. ILLINOIS FED. AID PROJECT
 *13R-1:(9)TS:(12B)L,I-1

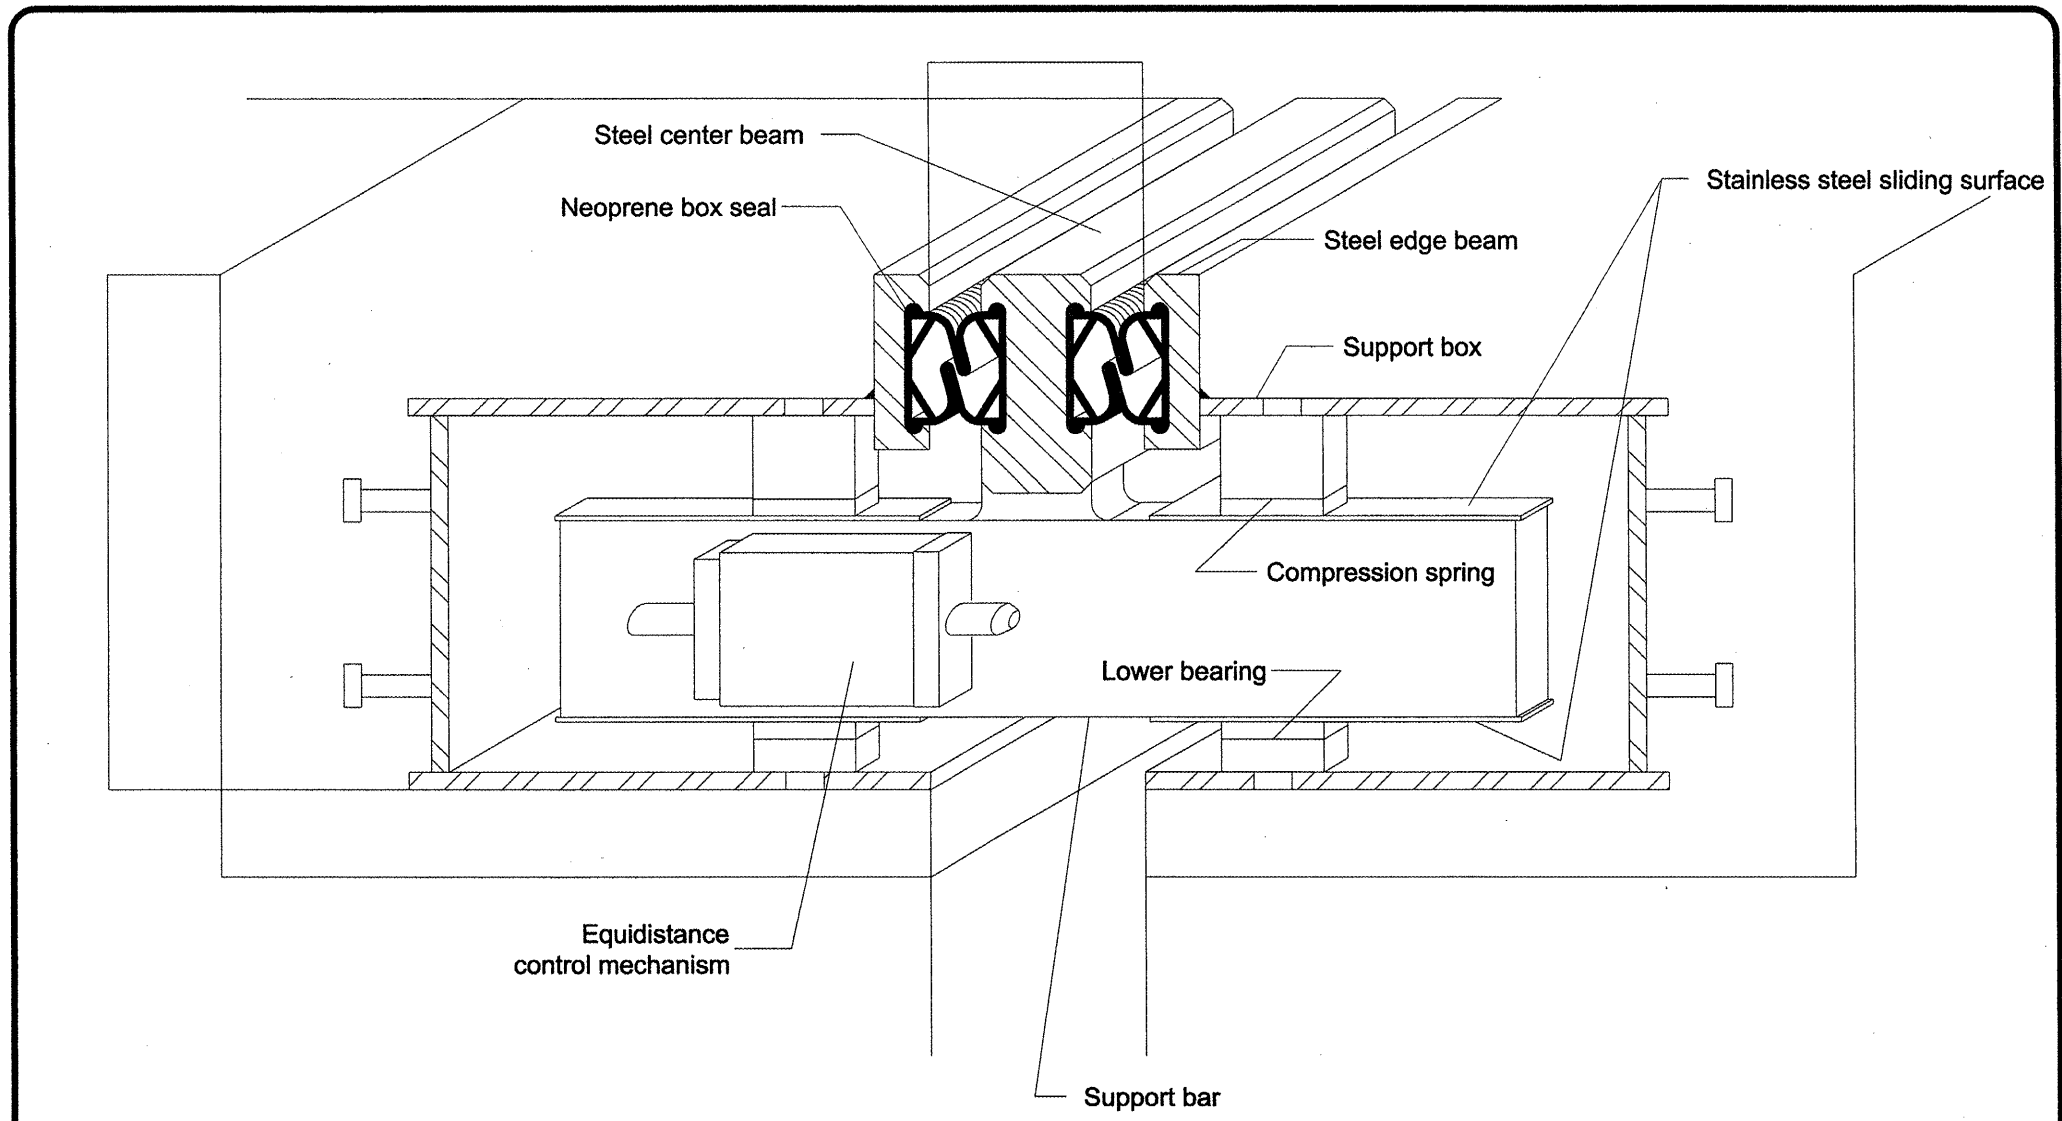

Design Features

- Large movement system for use on heavy traffic conditions
- 30 year history of success
- Rugged design mechanically locks all seal profiles for water tightness
- Recommended for new installations and retrofit projects
- Engineered for durability and versatility
- Neoprene box seal provides double layer protection

Model Number	Total Movement		Dimension "A"				Dimension "H"	
	inches	mm	Min.		Max.		inches	mm
			inches	mm	inches	mm		
D-600	6.000	152	2.500	64	8.500	216	10.250	260

Consult your WBA Representative with your special design requirements.

DETAILED BY:	DATE:
CHECKED BY:	CURRENT ISSUE:
SHEET SIZE: A	SHEET NO: _____
	DRAWING NO: _____

REVISIONS	
NAME	DATE

ILLINOIS DEPARTMENT OF TRANSPORTATION

PROPOSED BRIDGE
NEOPRENE JOINTS

SCALE: VERT. _____
HORIZ. _____
DATE _____

DRAWN BY _____
CHECKED BY _____

PLOT DATE: 3/29/2009
 FILE NAME: S:\GEN\URB\TST\DRP\NS\SQU\RR-NEA\Active Contract\68608\IL 9 Pktn - plot.dwg
 PLOT SCALE: 1/8"=1'-0"
 USER NAME: bkrubin