


F.A.P. RYE.	SECTION	COUNTY	TOTAL SHEETS	SHEET NO.
693		TAZEWELL	82	40
STA. _____ TO STA. _____		FED. ROAD DIST. NO. ILLINOIS FED. AID PROJECT		
•13R-1:(9)TS:(12)IL-1-1				

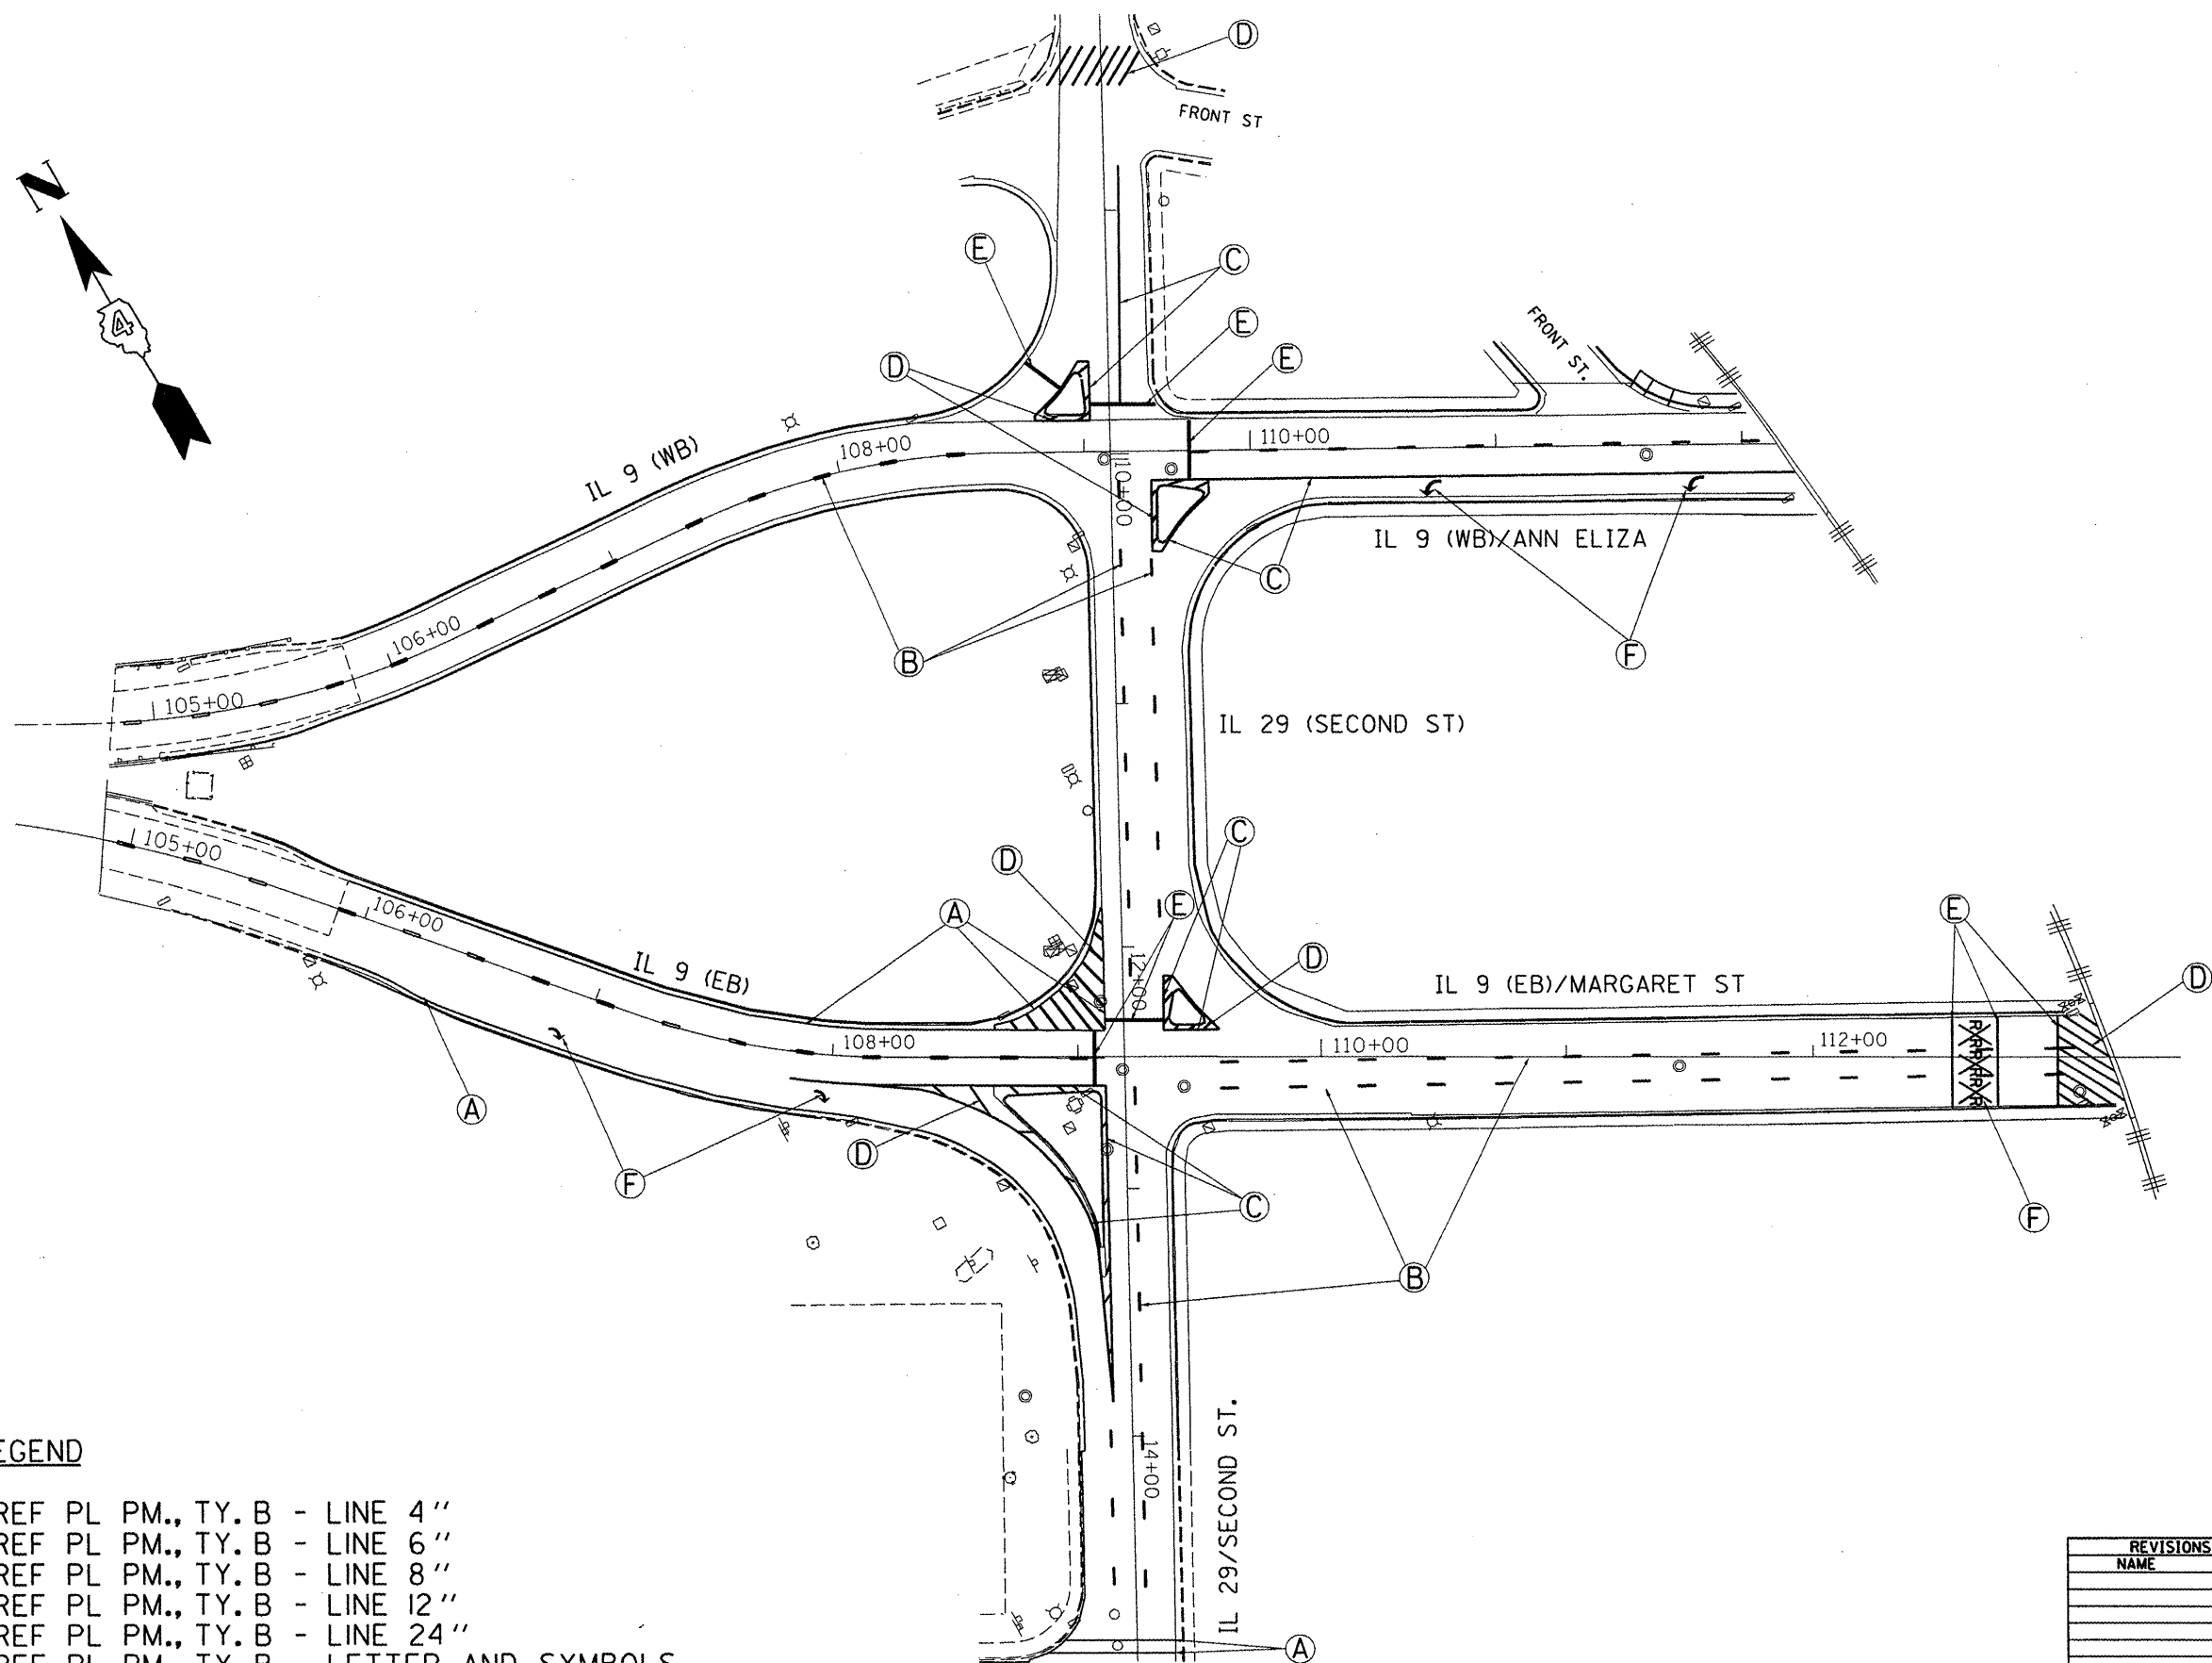

**LEGEND**

- (A) PREF PL PM., TY. B - LINE 4"
- (B) PREF PL PM., TY. B - LINE 6"
- (C) PREF PL PM., TY. B - LINE 8"
- (D) PREF PL PM., TY. B - LINE 12"
- (E) PREF PL PM., TY. B - LINE 24"
- (F) PREF PL PM., TY. B - LETTER AND SYMBOLS

REVISIONS	
NAME	DATE

ILLINOIS DEPARTMENT OF TRANSPORTATION

**STRIPING PLAN**

SCALE: VERT. \_\_\_\_\_  
 HORIZ. \_\_\_\_\_

DATE \_\_\_\_\_ DRAWN BY \_\_\_\_\_  
 CHECKED BY \_\_\_\_\_

PLOT DATE = 3/28/2008  
 FILE NAME = S:\GAIN\WORK\13R-1:(9)TS:(12)IL-1-1.dwg  
 USER NAME = brcobb