


F.A.P. RTE.	SECTION	COUNTY	TOTAL SHEETS	SHEET NO.
693	-	TAZEWELL	82	51
STA. _____		TO STA. _____		
FED. ROAD DIST. NO. _____		ILLINOIS FED. AID PROJECT		
•13R-1(9)TS(12B)I-1				

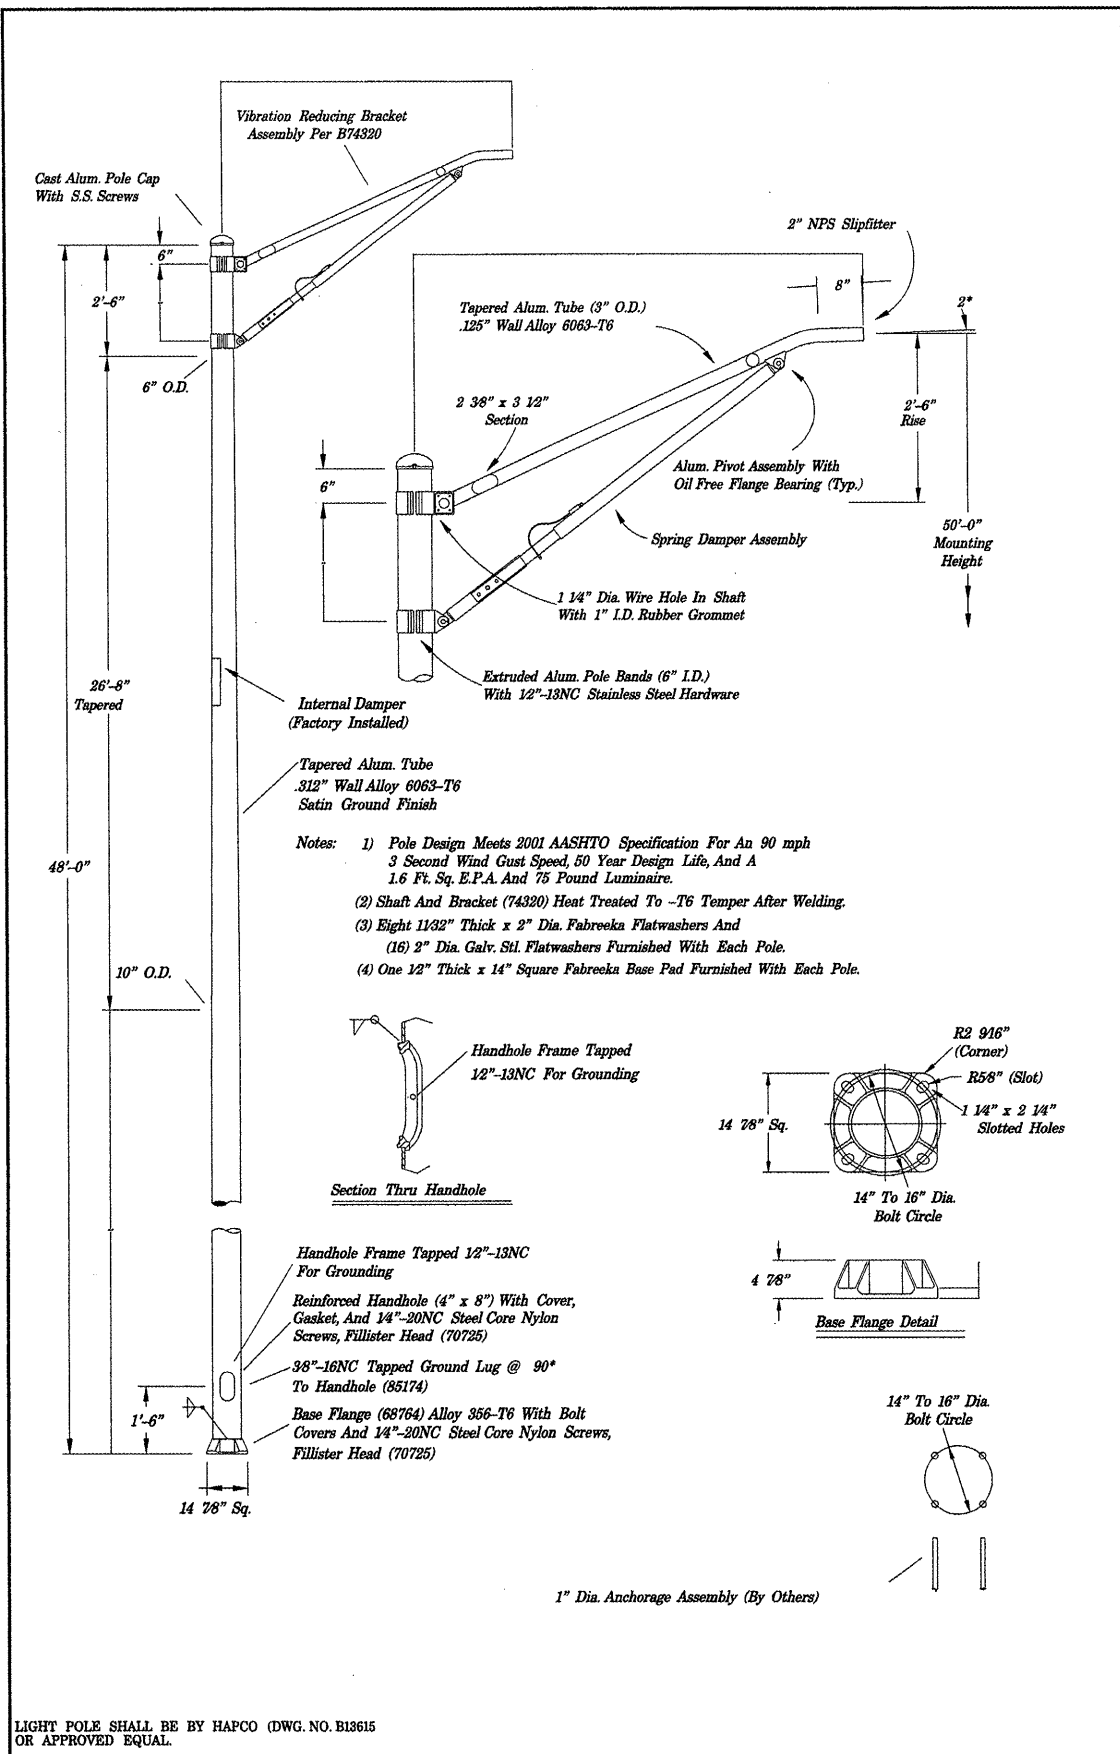

LIGHT POLE SHALL BE BY HAPCO (DWG. NO. B13615 OR APPROVED EQUAL.

PLOT DATE : 3/28/2008  
 FILE NAME : S:\GEN\ORIENT\15101\PLUS\SD\JACOBI\NEW\Active Contracts\68608\IL 9 Pole.m - plandwg  
 USER NAME : brc266

NOT TO SCALE

REVISIONS	
NAME	DATE

ILLINOIS DEPARTMENT OF TRANSPORTATION

IL 9 (MCNAUGHTON BRIDGE)

LIGHT POLE, SPECIAL

DETAIL

SCALE: VERT. \_\_\_\_\_

HORIZ. \_\_\_\_\_

DATE \_\_\_\_\_

DRAWN BY \_\_\_\_\_

CHECKED BY \_\_\_\_\_