


F.A.P. RTE.	SECTION	COUNTY	TOTAL SHEETS	SHEET NO.
693	.	TAZEWELL	82	54
IL 9				
FED. ROAD DIST. NO.		ILLINOIS FED. AID PROJECT		

•13R-1:(9)TS:(12)BL,I-1

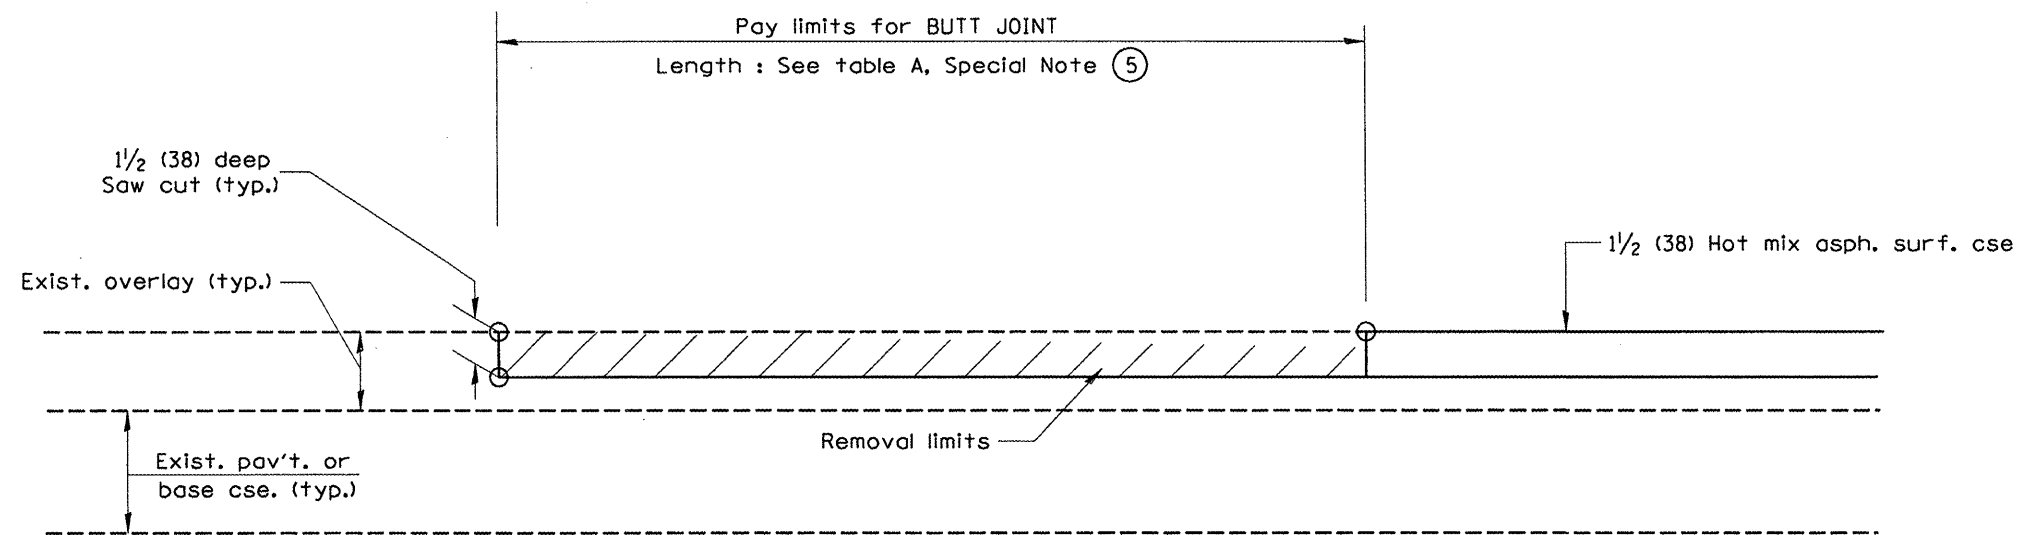

CASE 5 : WITH HOT MIX ASPHALT SURFACE REMOVAL (COLD MILLING)
TIE-IN TO EXISTING BITUMINOUS TAPER

All dimensions are in inches (millimeters) unless otherwise noted.

ILLINOIS DEPARTMENT OF TRANSPORTATION
DISTRICT CADD STANDARD

BUTT JOINTS

CADD STD NO. 406101-D4 SHEET 3 OF 3
SCALE: NOT DRAWN TO SCALE DRAWN BY CADD
CHECKED BY

406101-D4 (3)