


BY	DATE
SURVEYED	
PLOTTED	
TEMPLATE	
NOTE BOOK	
AREAS CHECKED	
NO.	

BY	DATE
SURVEYED	
PLOTTED	
TEMPLATE	
NOTE BOOK	
AREAS CHECKED	
NO.	

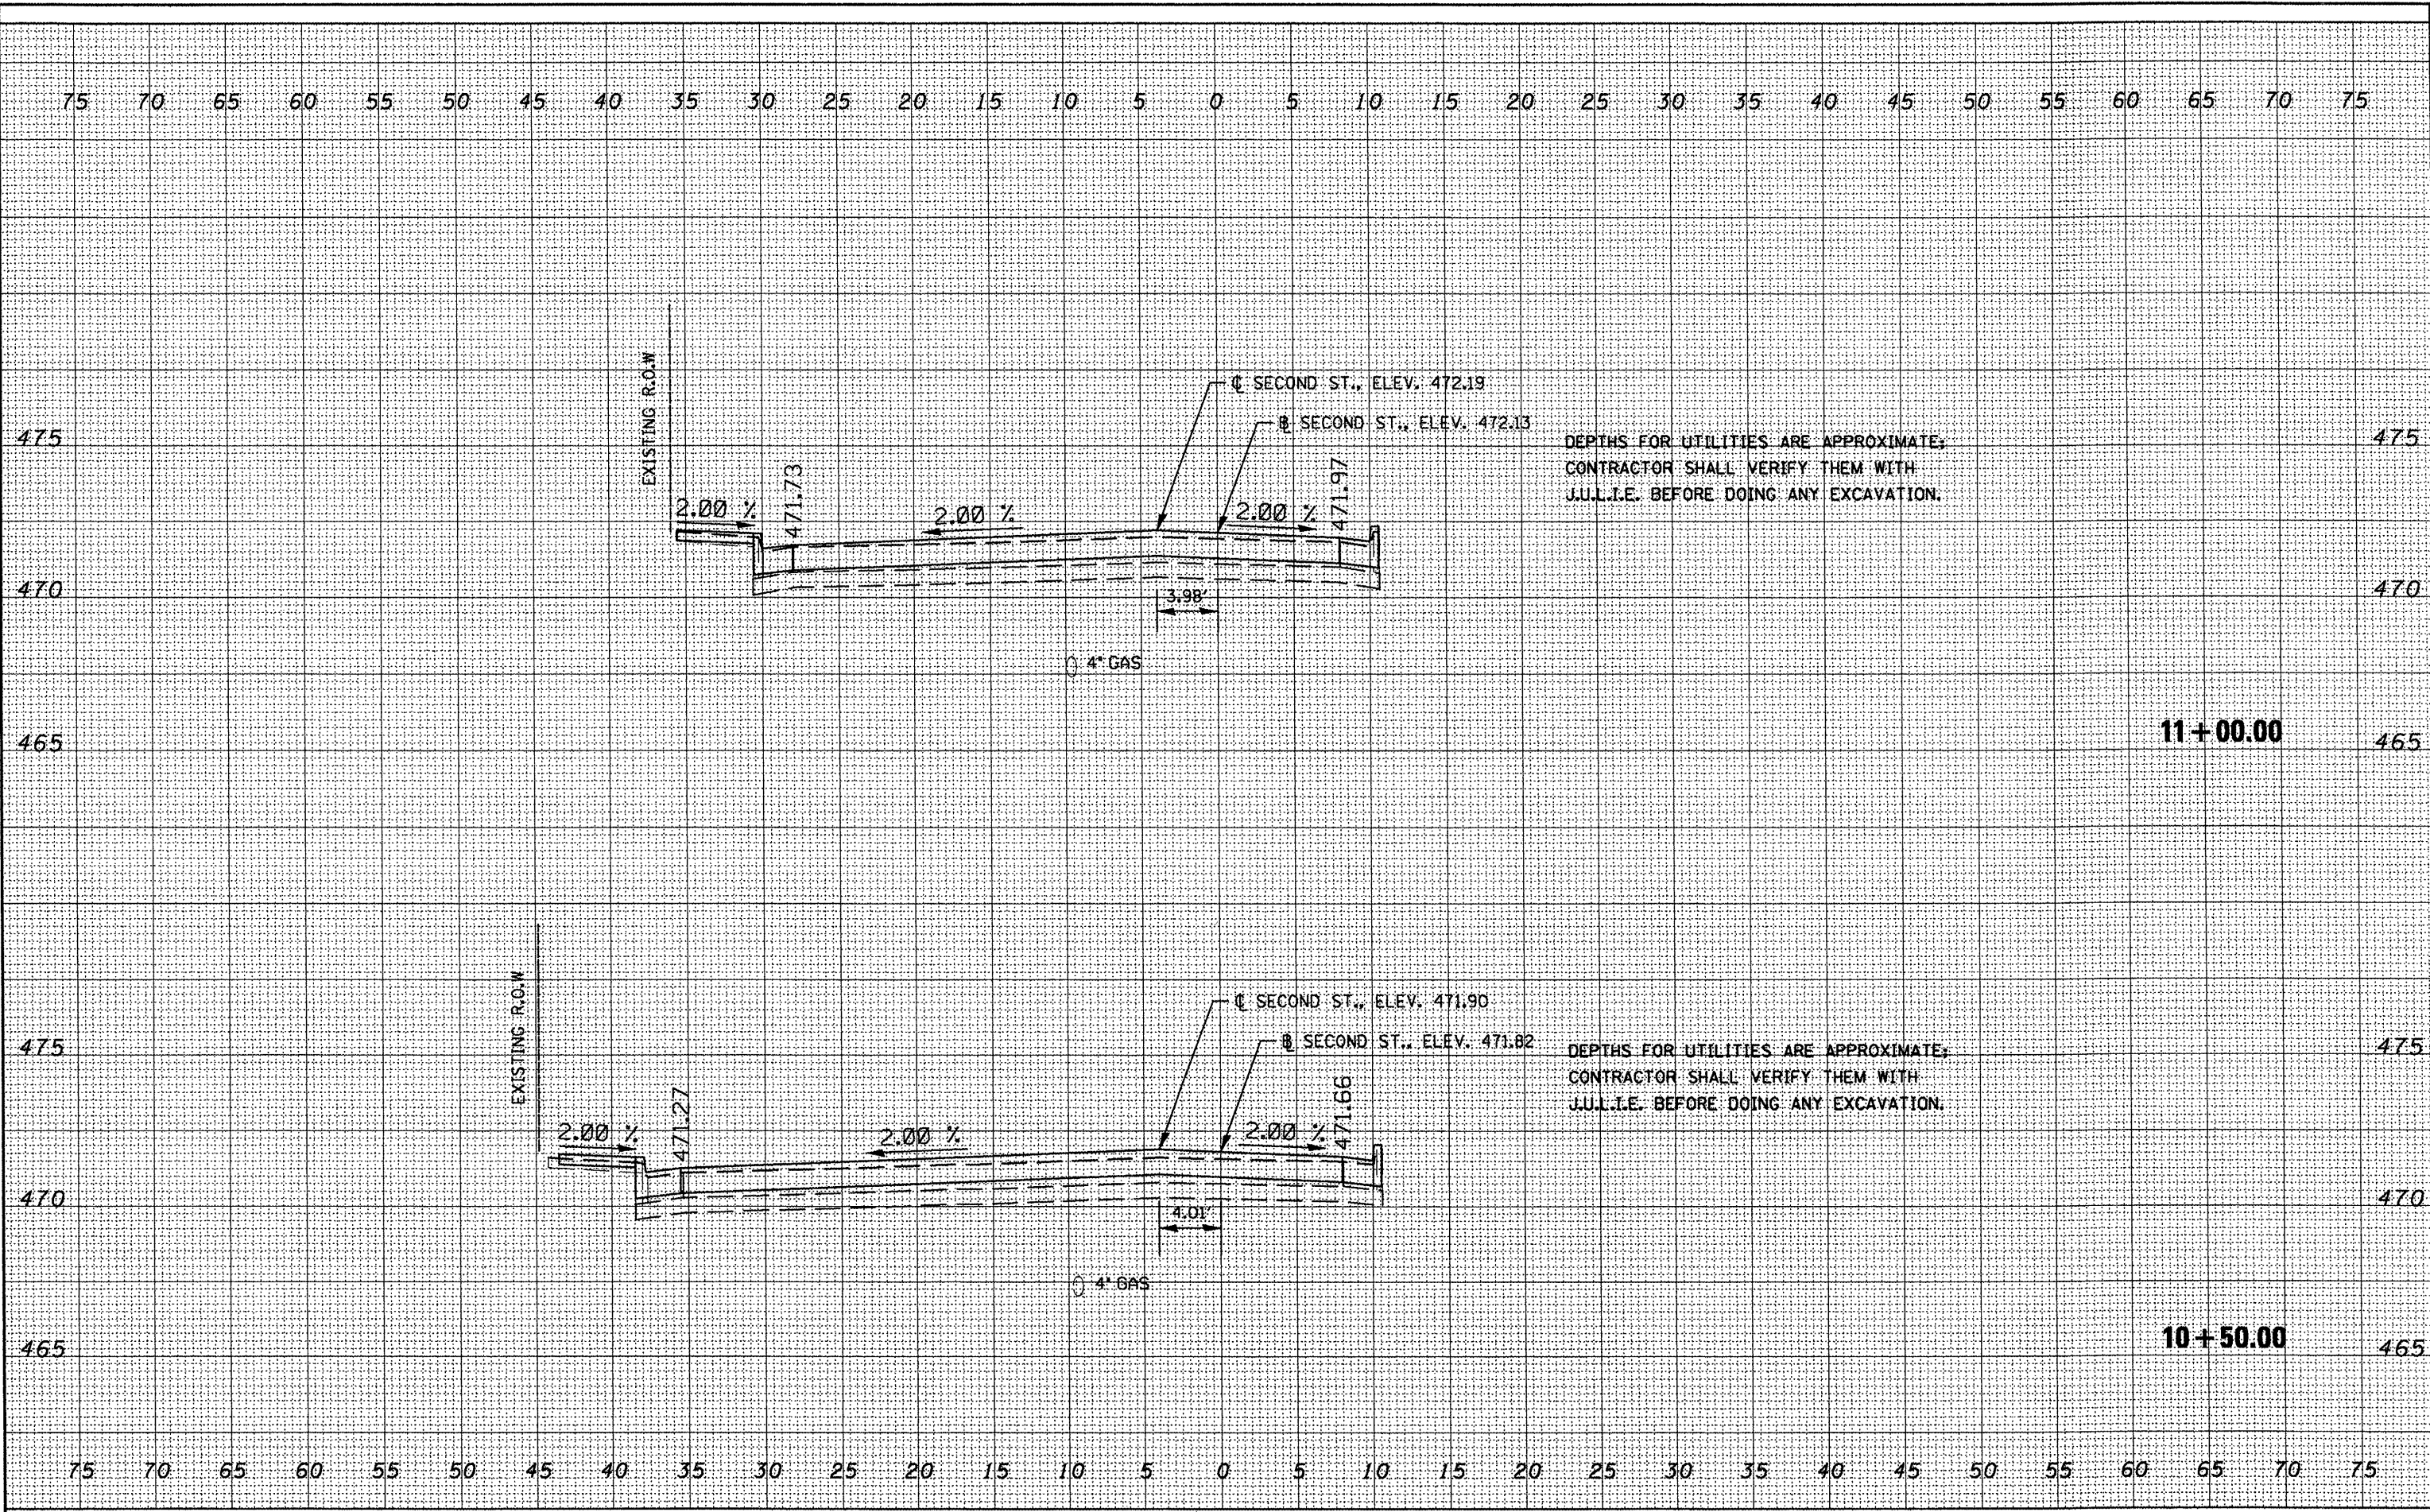

DEPTHS FOR UTILITIES ARE APPROXIMATE,  
CONTRACTOR SHALL VERIFY THEM WITH  
J.U.L.I.E. BEFORE DOING ANY EXCAVATION.

DEPTHS FOR UTILITIES ARE APPROXIMATE,  
CONTRACTOR SHALL VERIFY THEM WITH  
J.U.L.I.E. BEFORE DOING ANY EXCAVATION.

FILE NAME =  
c:\projects\119pekin\ssoshta.dgn

USER NAME = b\ucebm  
PLOT SCALE = 1/8" = 10'-00"  
PLOT DATE = 3/28/2008

DESIGNED -  
DRAWN -  
CHECKED -  
DATE -

REVISED -  
REVISED -  
REVISED -  
REVISED -

**STATE OF ILLINOIS  
DEPARTMENT OF TRANSPORTATION**

**IL-29 (SECOND ST.)**  
SCALE: SHEET NO. OF SHEETS STA. 10+50.00 TO STA. 11+00.00

F.A.P. RTE.	SECTION	COUNTY	TOTAL SHEETS	SHEET NO.
693	13R-1(9)TS(12)BLJ-1	TAZEWELL	82	65
FED. ROAD DIST. NO. ILLINOIS FED. AID PROJECT			CONTRACT NO. 68608	