


DATE	
BY	
FINAL SURVEY	
SURVEYED	
PLOTTED	
NOTE BOOK	
TEMPLATE	
AREAS	
AREAS CHECKED	
NO.	

DATE	
BY	
ORIGINAL SURVEY	
SURVEYED	
PLOTTED	
NOTE BOOK	
TEMPLATE	
AREAS	
AREAS CHECKED	
NO.	

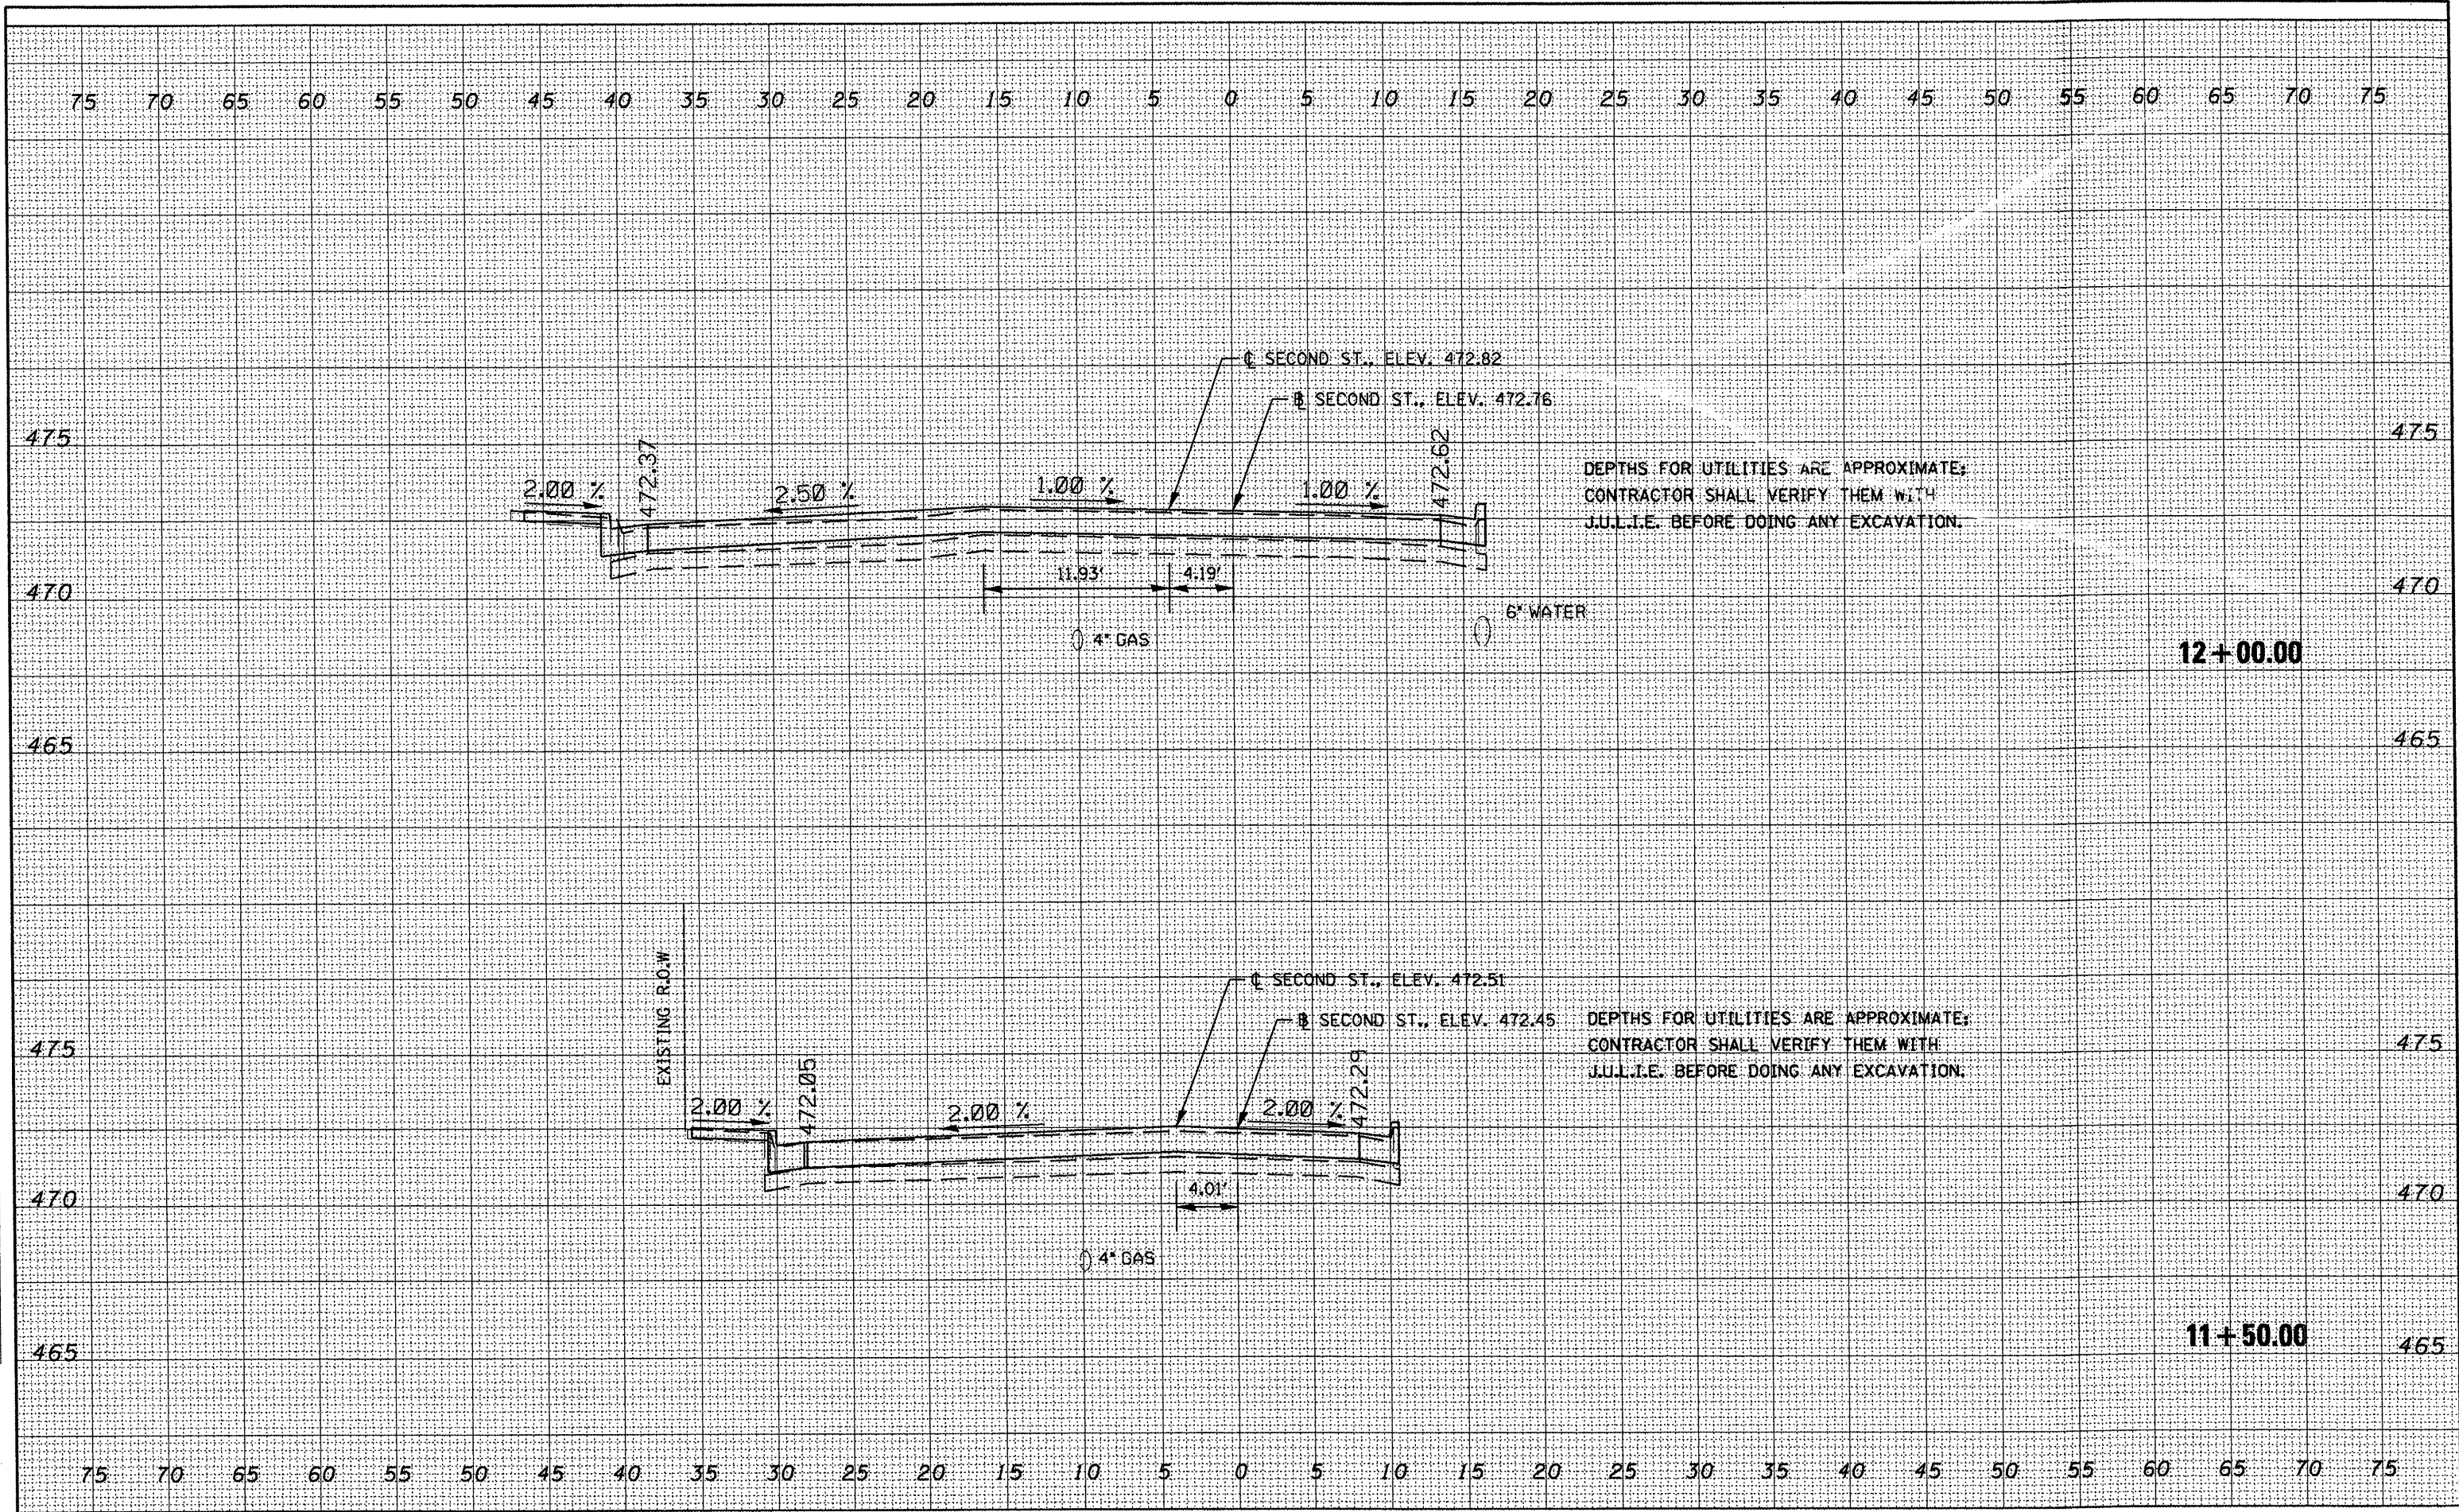

FILE NAME = c:\projects\11\pak11\sscshta.dgn	USER NAME = brucebm	DESIGNED -	REVISED -	STATE OF ILLINOIS DEPARTMENT OF TRANSPORTATION	IL-29 (SECOND ST.)	F.A.P. RTE. 693	SECTION 13R-14(9)TS(12)BL-I-1	COUNTY TAZEWELL	TOTAL SHEETS 82	SHEET NO. 66	
PLOT SCALE = 18.0000' / IN.	CHECKED -	REVISED -	SCALE:			SHEET NO. OF SHEETS	STA. 11+50.00 TO STA. 12+00.00	FED. ROAD DIST. NO. ILLINOIS FED. AID PROJECT			
PLOT DATE = 3/28/2008	DATE -	REVISED -									