


| | |
|---------------|--|
| DATE | |
| BY | |
| FINAL SURVEY | |
| PLOTTED | |
| NOTE BOOK | |
| AREAS CHECKED | |

| | |
|-----------------|--|
| DATE | |
| BY | |
| ORIGINAL SURVEY | |
| PLOTTED | |
| NOTE BOOK | |
| AREAS CHECKED | |

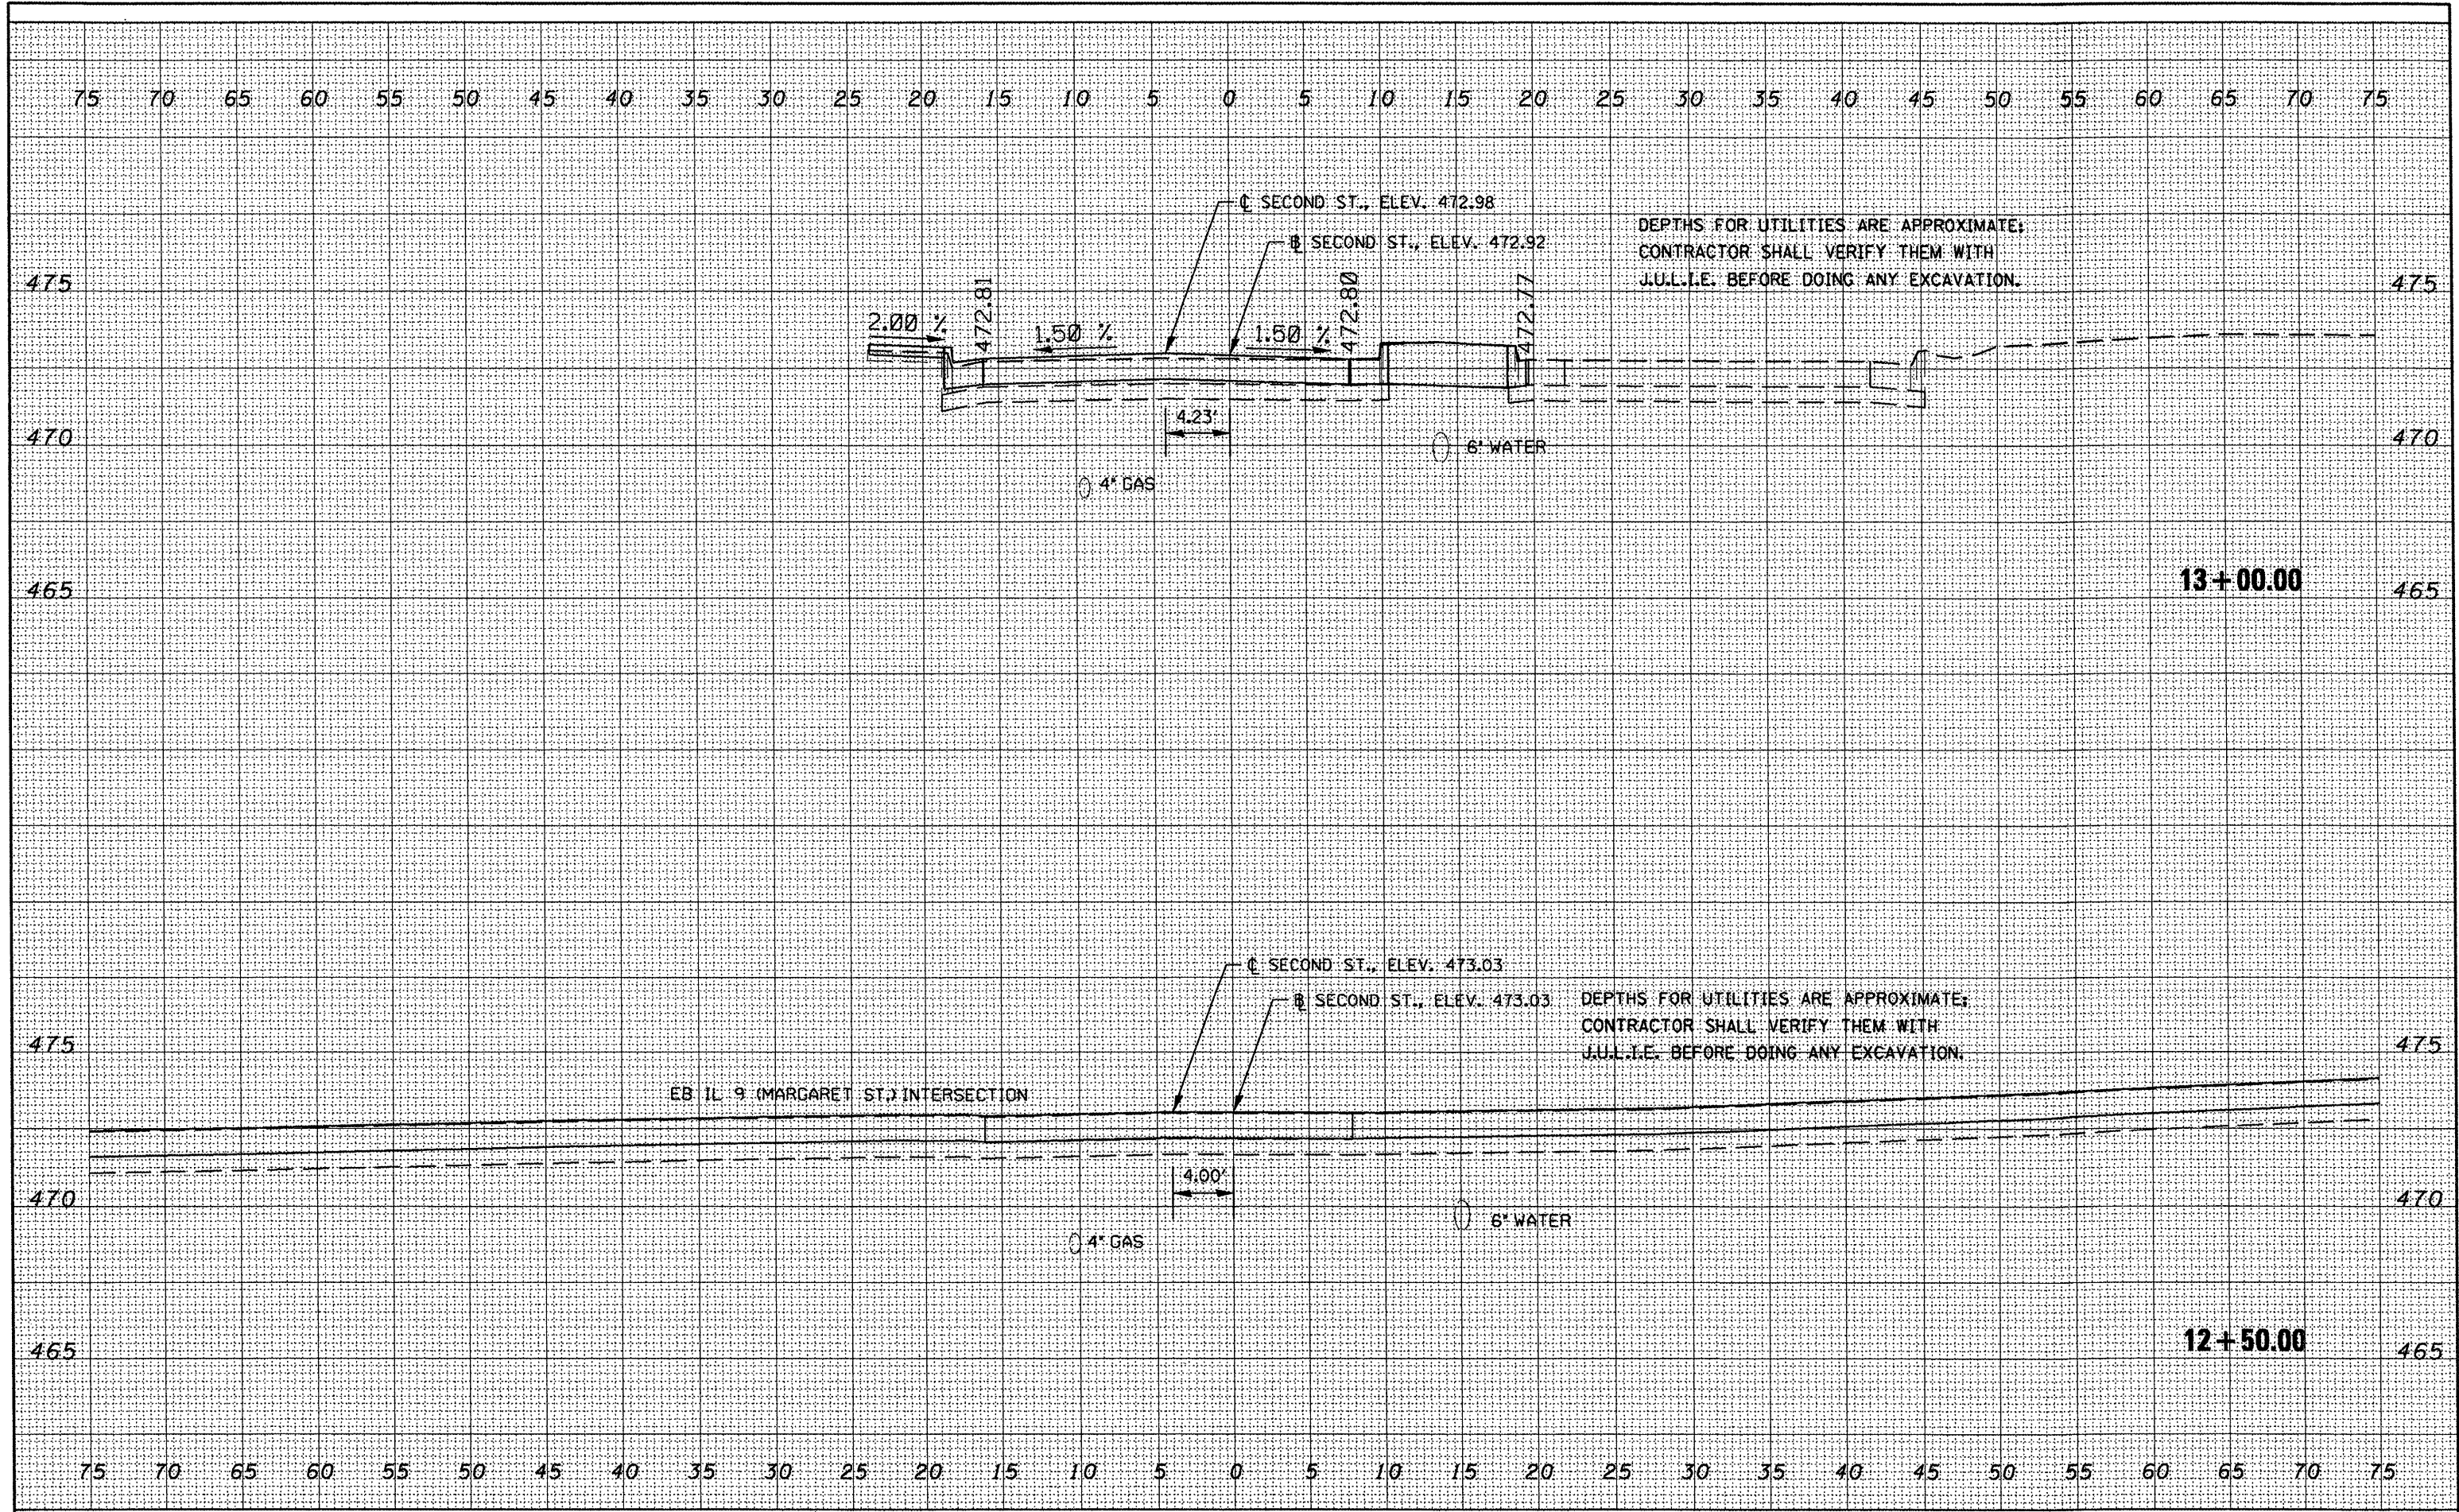

FILE NAME = c:\projects\119pek\in\ssoshts.dgn

USER NAME = brucebn
 PLOT SCALE = 10.0000' / IN.
 PLOT DATE = 3/28/2008

| | |
|------------|-----------|
| DESIGNED - | REVISED - |
| DRAWN - | REVISED - |
| CHECKED - | REVISED - |
| DATE - | REVISED - |

**STATE OF ILLINOIS
DEPARTMENT OF TRANSPORTATION**

IL-29 (SECOND ST.)

SCALE: SHEET NO. OF SHEETS STA. 12+50.00 TO STA. 13+00.00

| F.A.P. RTE. | SECTION | COUNTY | TOTAL SHEETS | SHEET NO. |
|---|---------------------|----------|--------------|-----------|
| 693 | 13R-14(9)TS(12B)I-1 | TAZEWELL | 82 | 67 |
| CONTRACT NO. 68608 | | | | |
| FED. ROAD DIST. NO. [ILLINOIS] FED. AID PROJECT | | | | |