


DATE	
BY	
ORIGINAL SURVEY	
CONVERTED SURVEY	
NOTE BOOK NO.	
PLOTTED TEMPLATE AREAS CHECKED	

DATE	
BY	
ORIGINAL SURVEY	
CONVERTED SURVEY	
NOTE BOOK NO.	
PLOTTED TEMPLATE AREAS CHECKED	

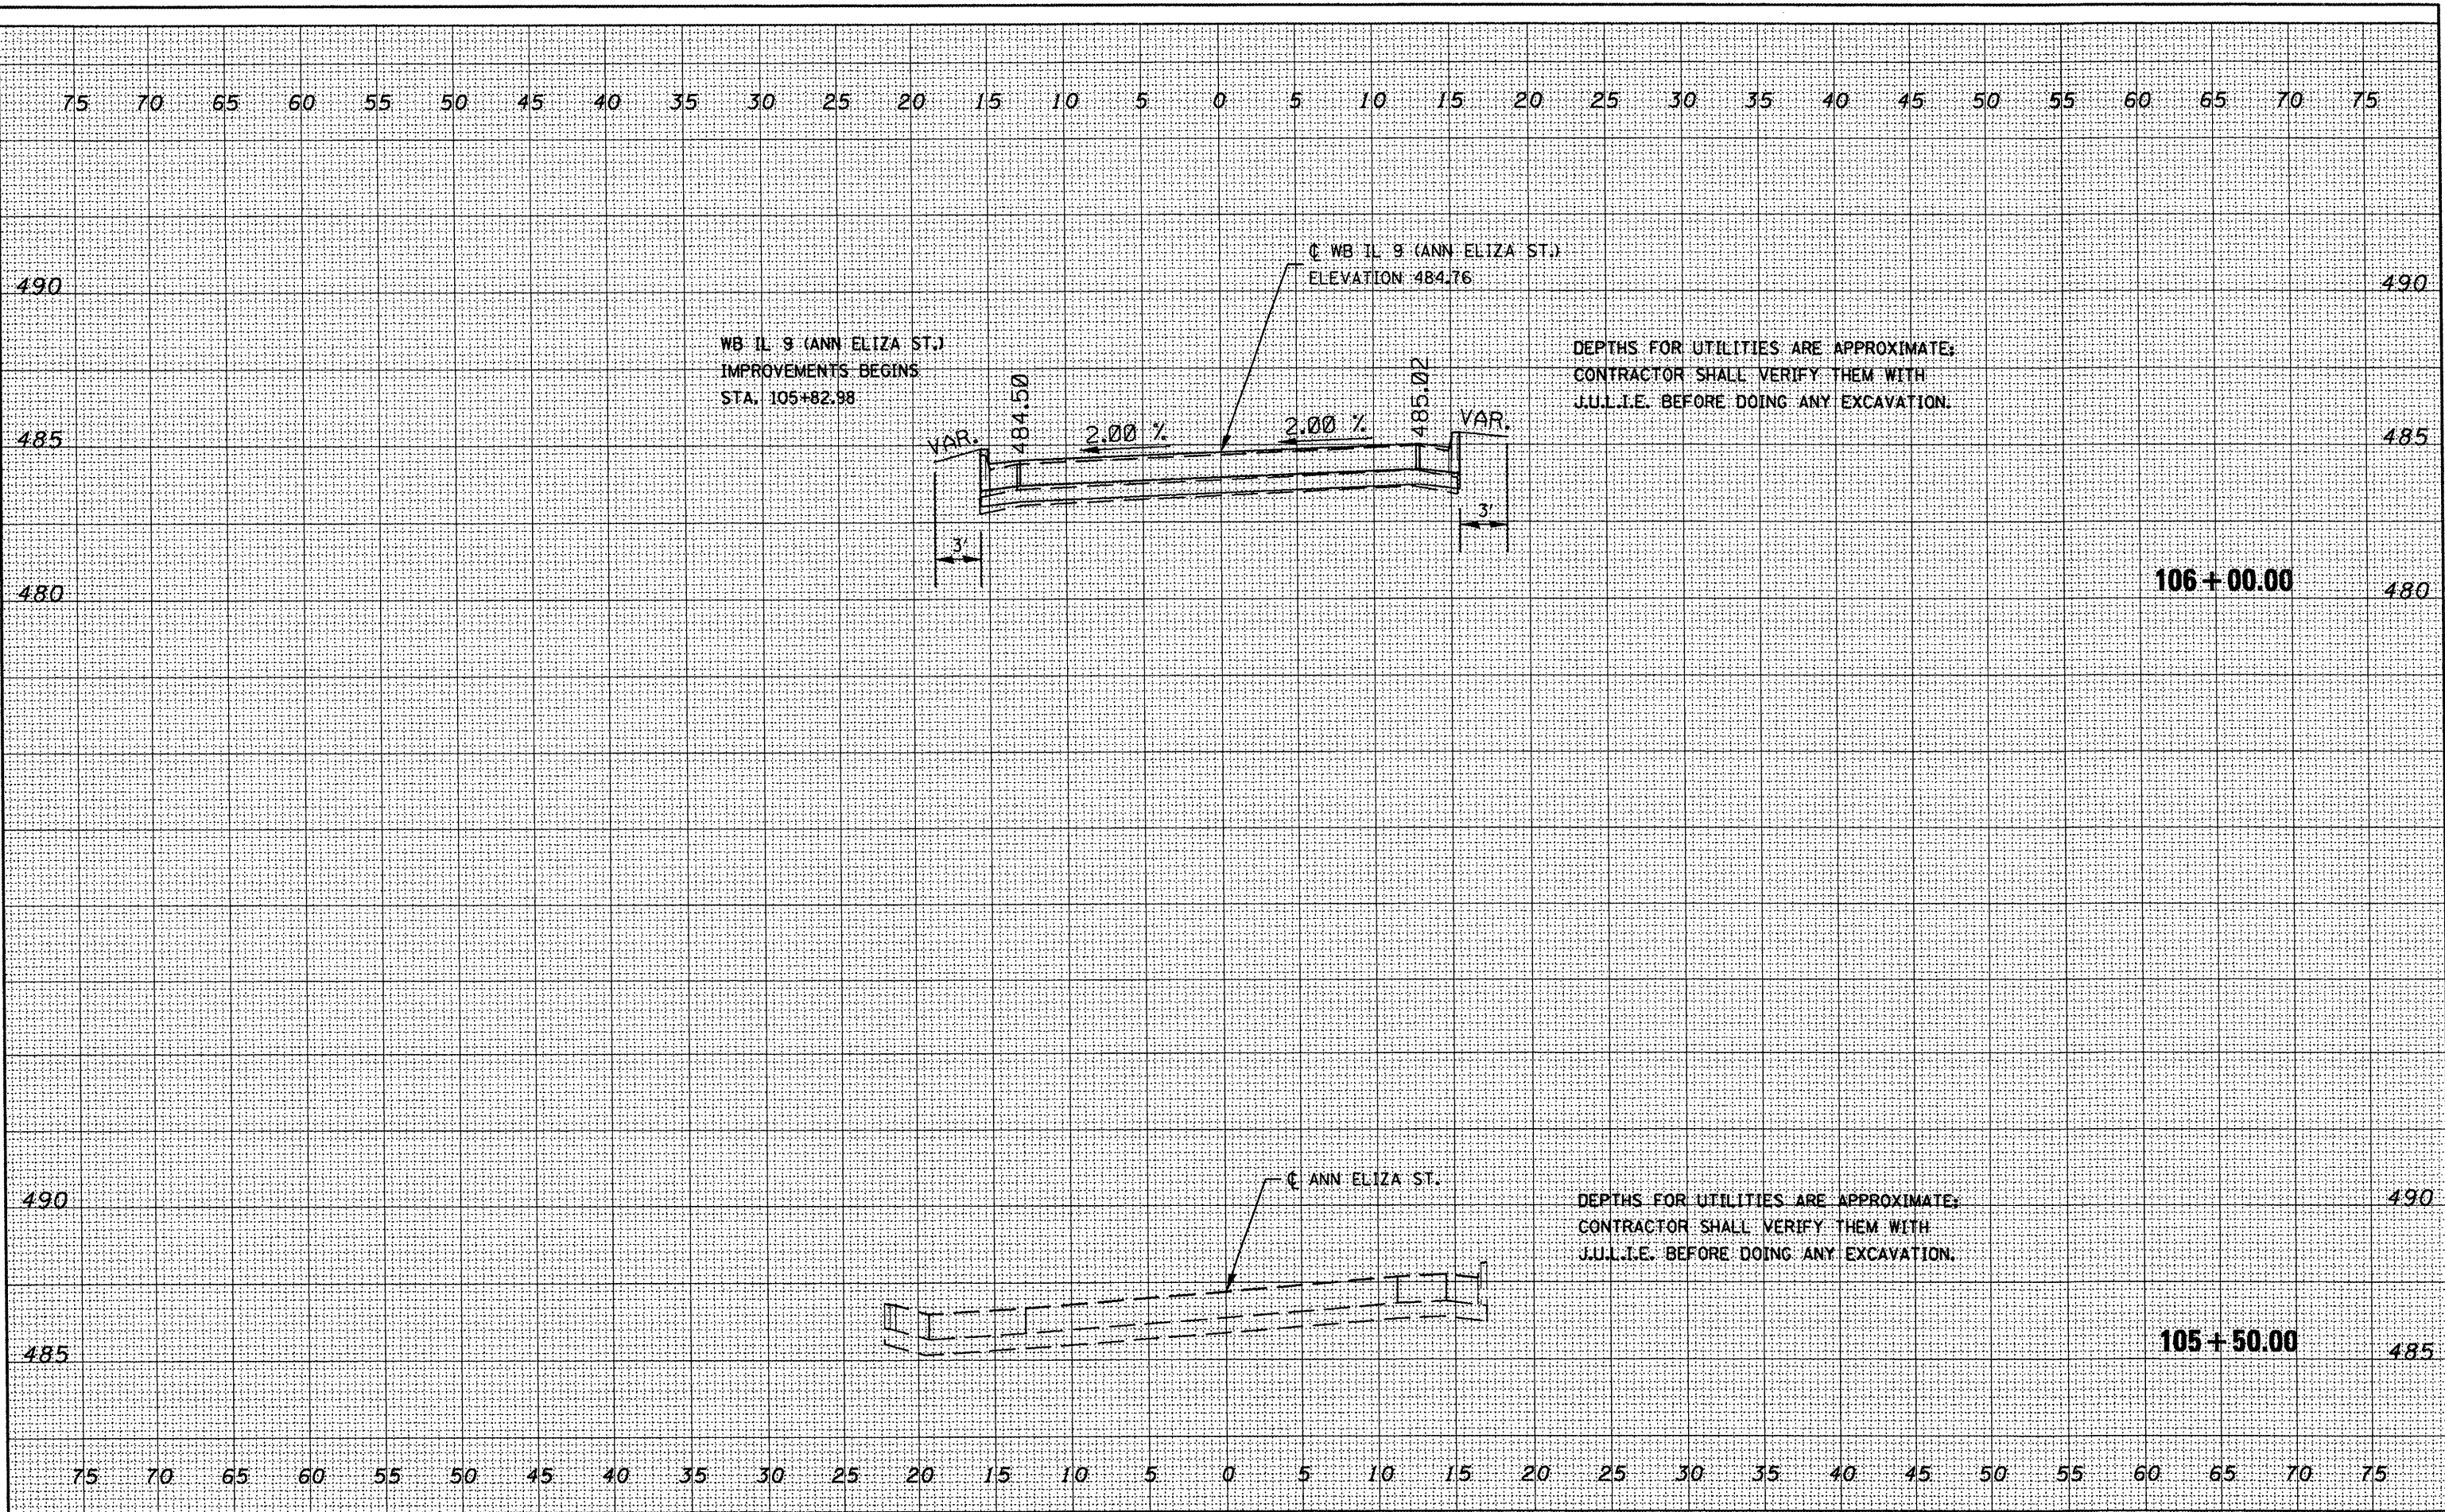

FILE NAME = c:\proje\cta\11\pek31\ksecshs.dgn	USER NAME = brucebm	DESIGNED -	REVISED -	<b>STATE OF ILLINOIS DEPARTMENT OF TRANSPORTATION</b>	<b>WB IL-9 (ANN ELIZA ST.)</b>	F.A.P. RTE.	SECTION	COUNTY	TOTAL SHEETS	SHEET NO.
PLOT SCALE = 10.0000 / IN.	DRAWN -	REVISED -	693			13R-1(9)TS(12B)I-1	TAZEWELL	82	70	
PLOT DATE = 3/28/2008	CHECKED -	REVISED -	CONTRACT NO. 68608							
	DATE -	REVISED -	FED. ROAD DIST. NO. ILLINOIS FED. AID PROJECT							
SCALE:		SHEET NO. OF SHEETS		STA. 105+50.00 TO STA. 106+00.00						