


DATE	
BY	
FINAL SURVEY	SURVEYED
NOTE BOOK NO.	PLOTTED
	TEMPLATE
	AREAS CHECKED

DATE	
BY	
ORIGINAL SURVEY	SURVEYED
NOTE BOOK NO.	PLOTTED
	TEMPLATE
	AREAS CHECKED

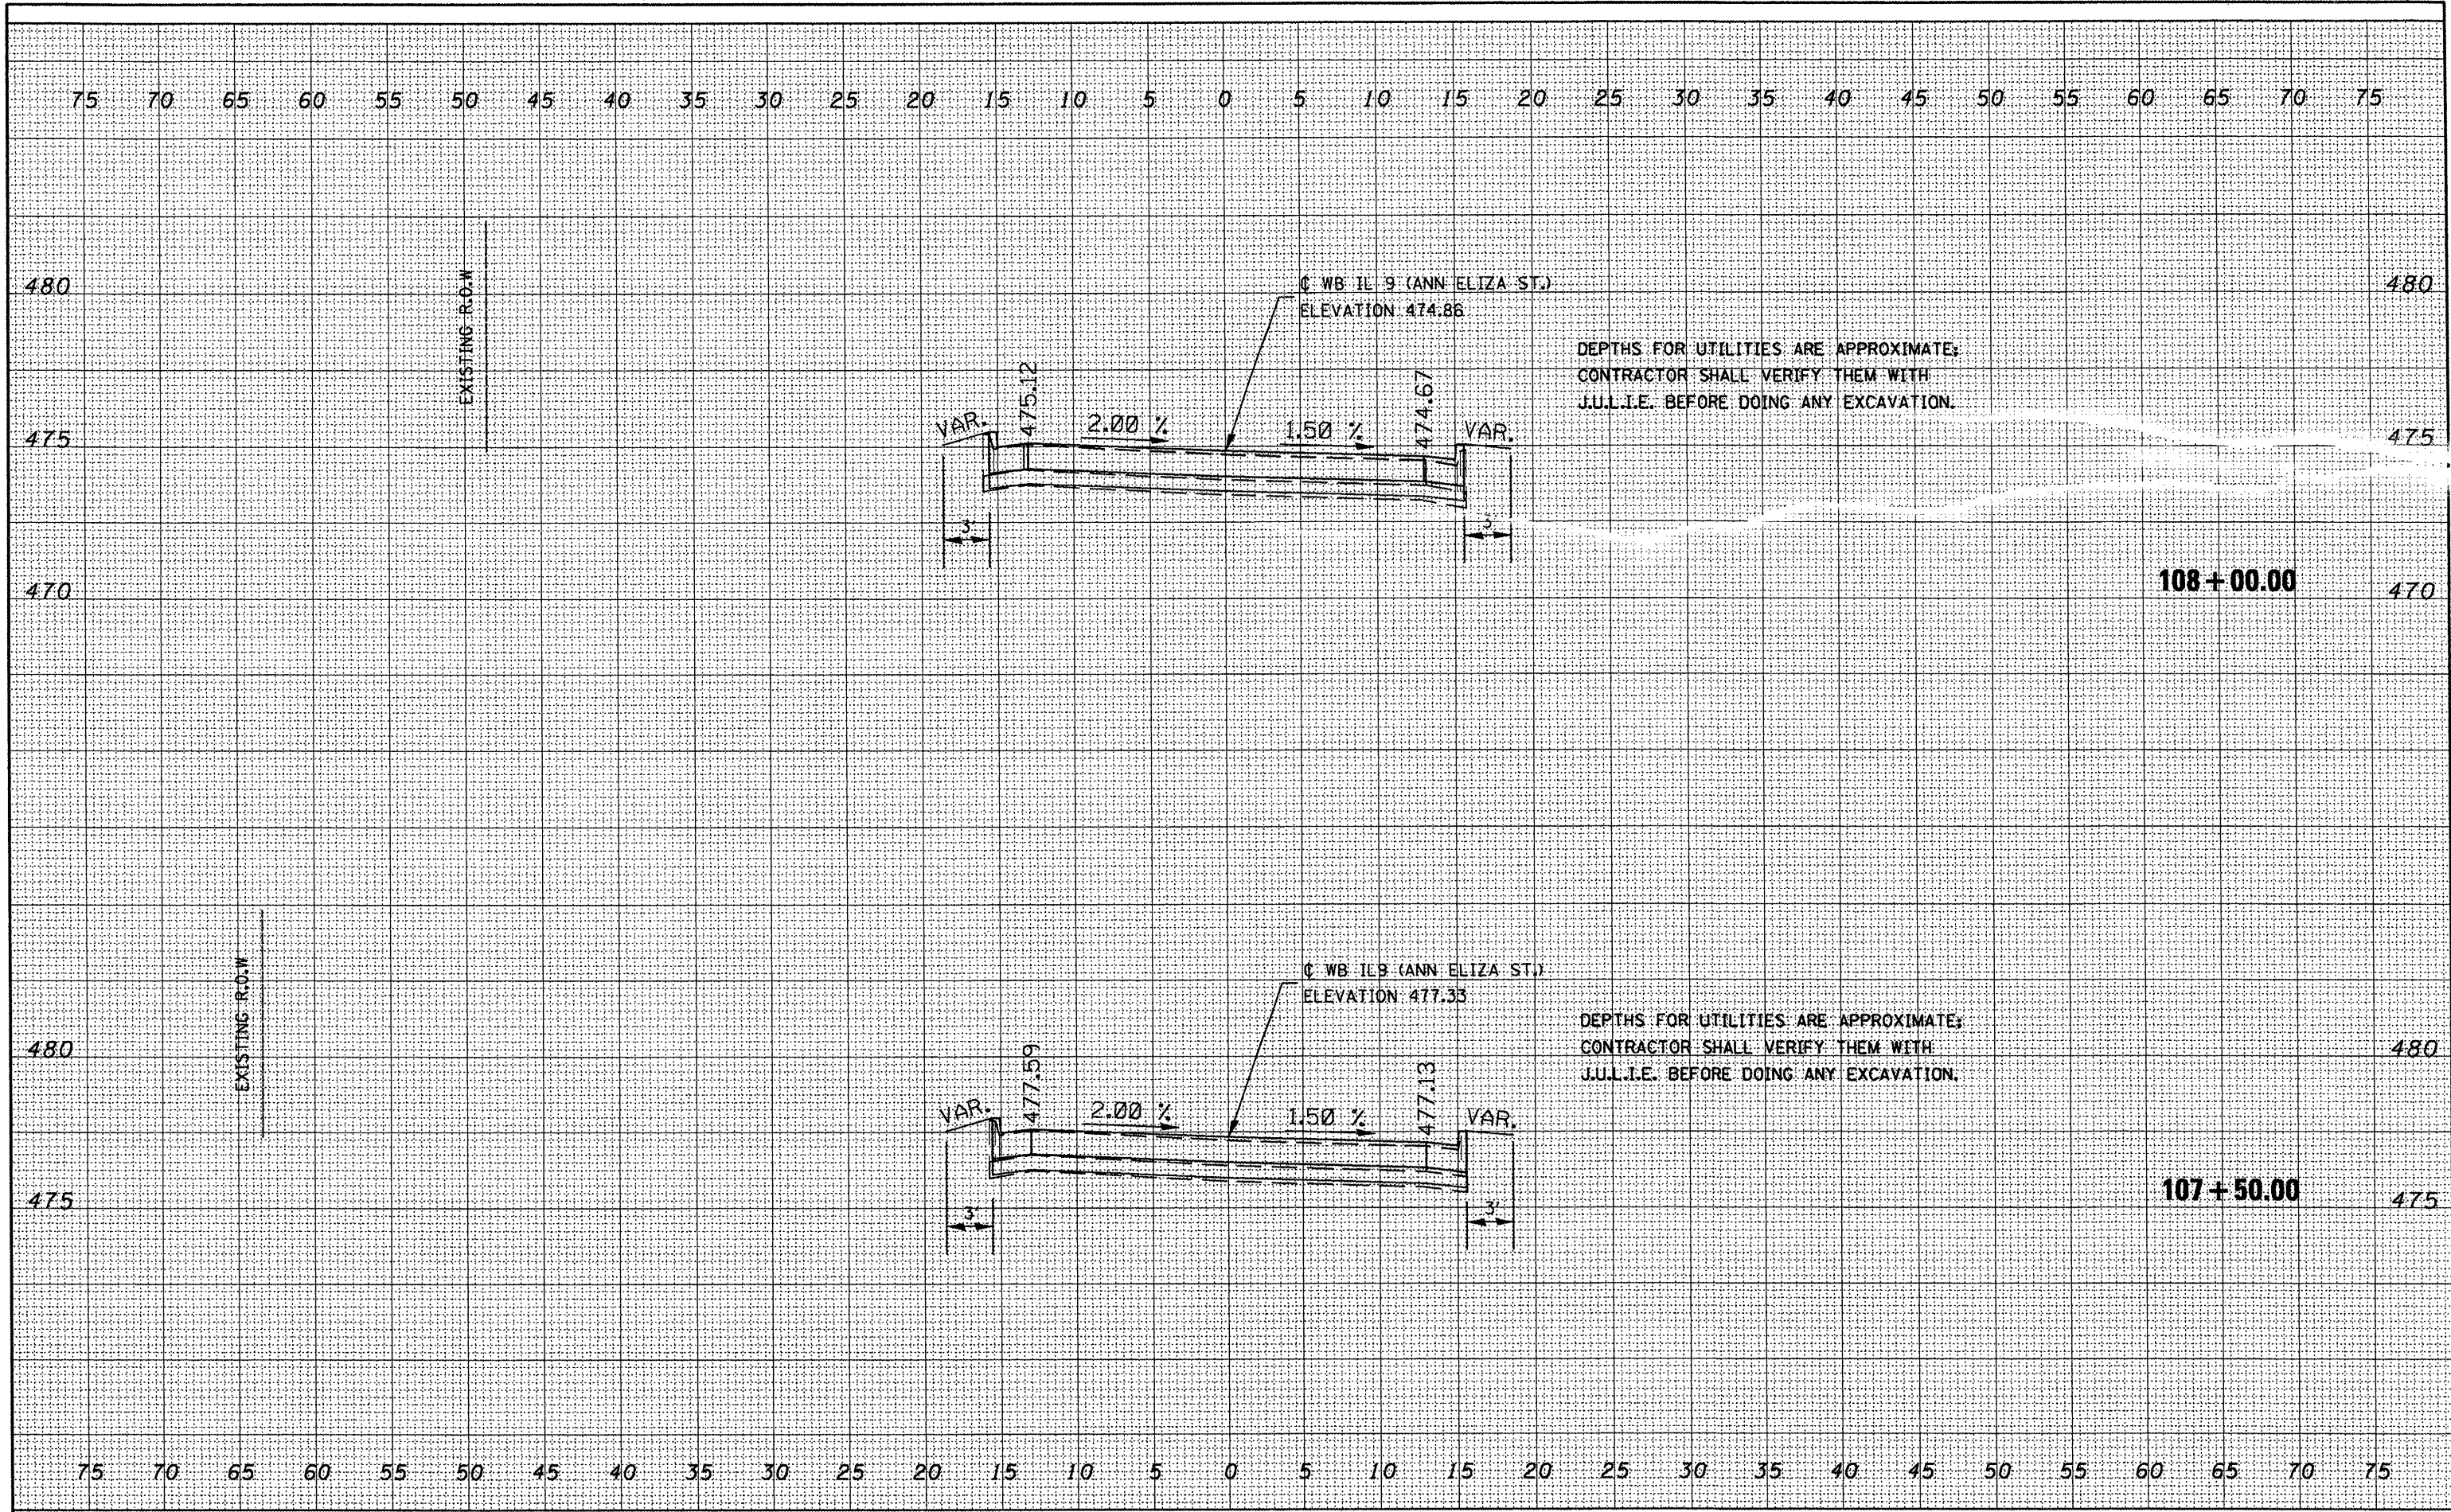

FILE NAME =
 c:\projacta\11\pokin\seashta.dgn

USER NAME = brucebm
 PLOT SCALE = 18,0000' / IN.
 PLOT DATE = 3/28/2008

DESIGNED -	REVISED -
DRAWN -	REVISED -
CHECKED -	REVISED -
DATE -	REVISED -

**STATE OF ILLINOIS
 DEPARTMENT OF TRANSPORTATION**

WB IL-9 (ANN ELIZA ST.)

SCALE: SHEET NO. OF SHEETS STA. 107+50.00 TO STA. 108+00.00

F.A.P. RTE.	SECTION	COUNTY	TOTAL SHEETS	SHEET NO.
693	13R-1(9)TS(12)IL-1-1	TAZEWELL	82	72
CONTRACT NO. 68608				
FED. ROAD DIST. NO.		ILLINOIS FED. AID PROJECT		