


DATE	
BY	
FINAL SURVEY	
EXEMPTED	
PLOTTED	
NOTE BOOK	
AREAS CHECKED	
NO.	

DATE	
BY	
ORIGINAL SURVEY	
EXEMPTED	
PLOTTED	
NOTE BOOK	
AREAS CHECKED	
NO.	

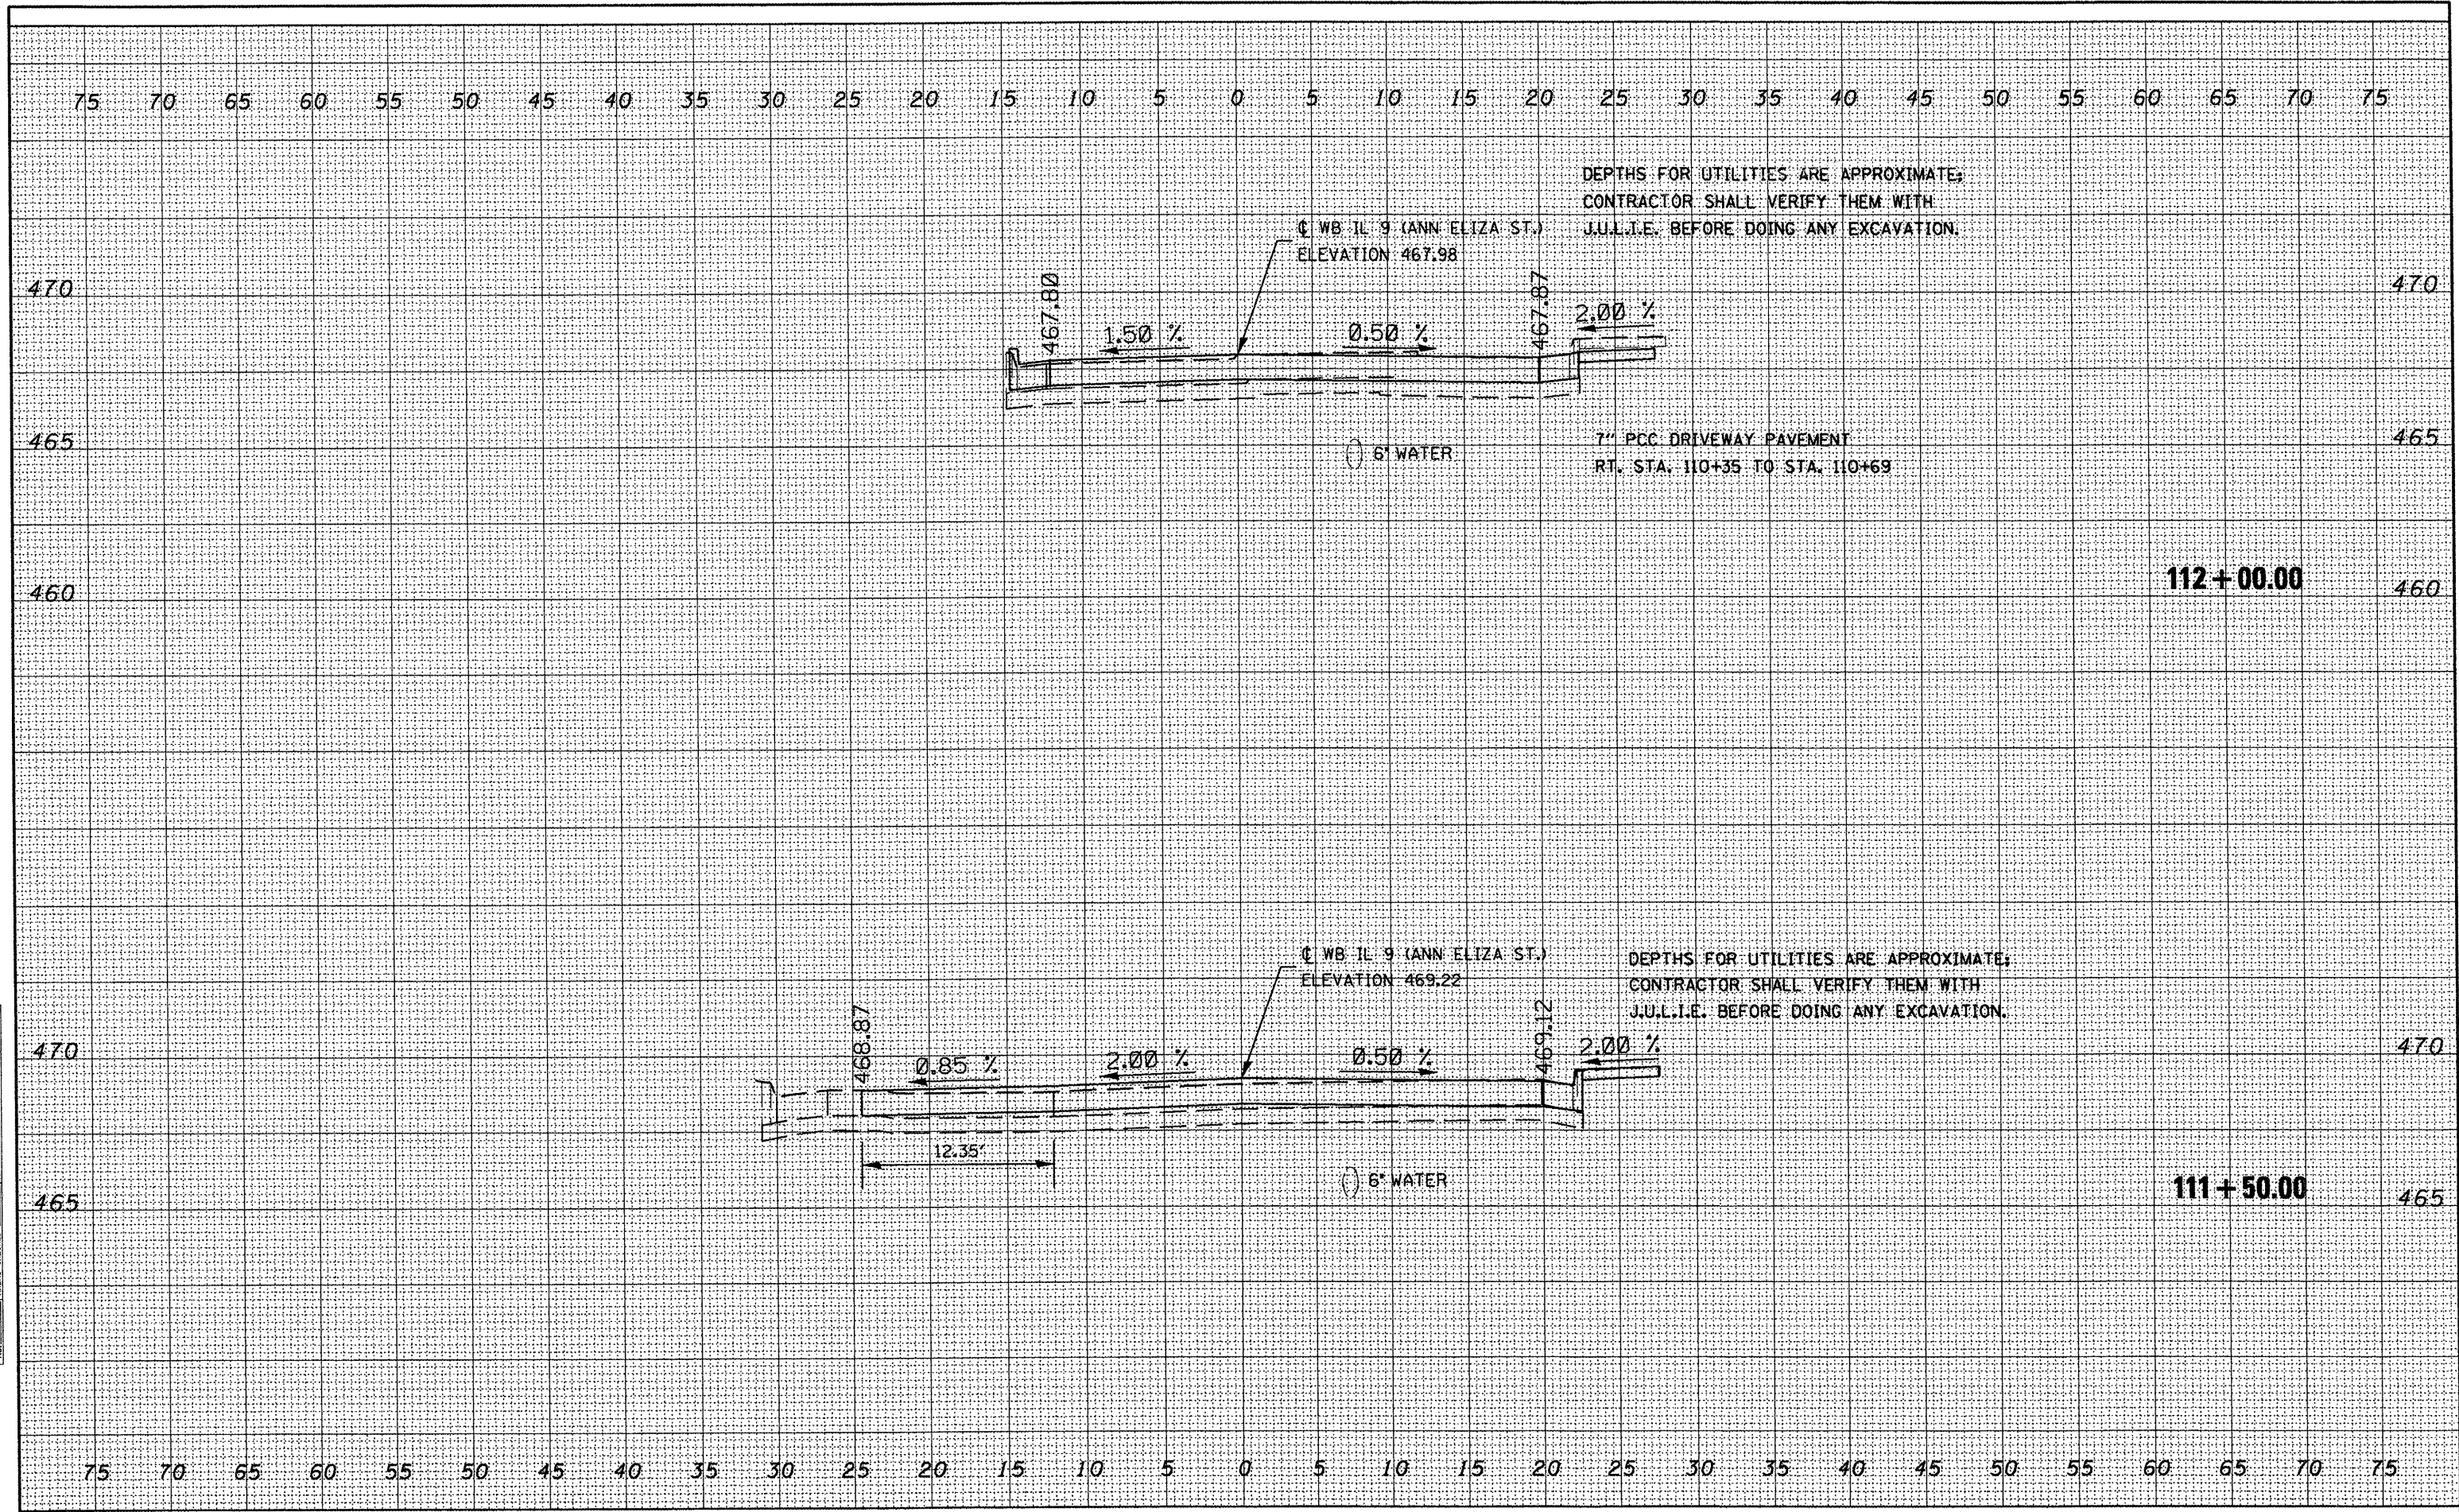

FILE NAME = c:\projects\11\pokin\secahta.dgn	USER NAME = brucebm	DESIGNED -	REVISED -	<b>STATE OF ILLINOIS DEPARTMENT OF TRANSPORTATION</b>	<b>WB IL-9 (ANN ELIZA ST.)</b>	F.A.P. RTE. 693	SECTION 13R-1(9)TS(12)BL-I-1	COUNTY TAZEWELL	TOTAL SHEETS 82	SHEET NO. 76	
PLOT SCALE = 10,0000' / IN.	CHECKED -	REVISED -	SCALE:			SHEET NO. OF SHEETS	STA. 111+50.00 TO STA. 112+00.00	FED. ROAD DIST. NO. [ILLINOIS] FED. AID PROJECT			
PLOT DATE = 3/28/2008	DATE -	REVISED -									
CONTRACT NO. 68608											