


DATE	
BY	
FINAL SURVEY	
SURVEYED	
PLOTTED	
NOTE BOOK	
AREAS CHECKED	
NO.	

DATE	
BY	
ORIGINAL SURVEY	
SURVEYED	
PLOTTED	
NOTE BOOK	
AREAS CHECKED	
NO.	

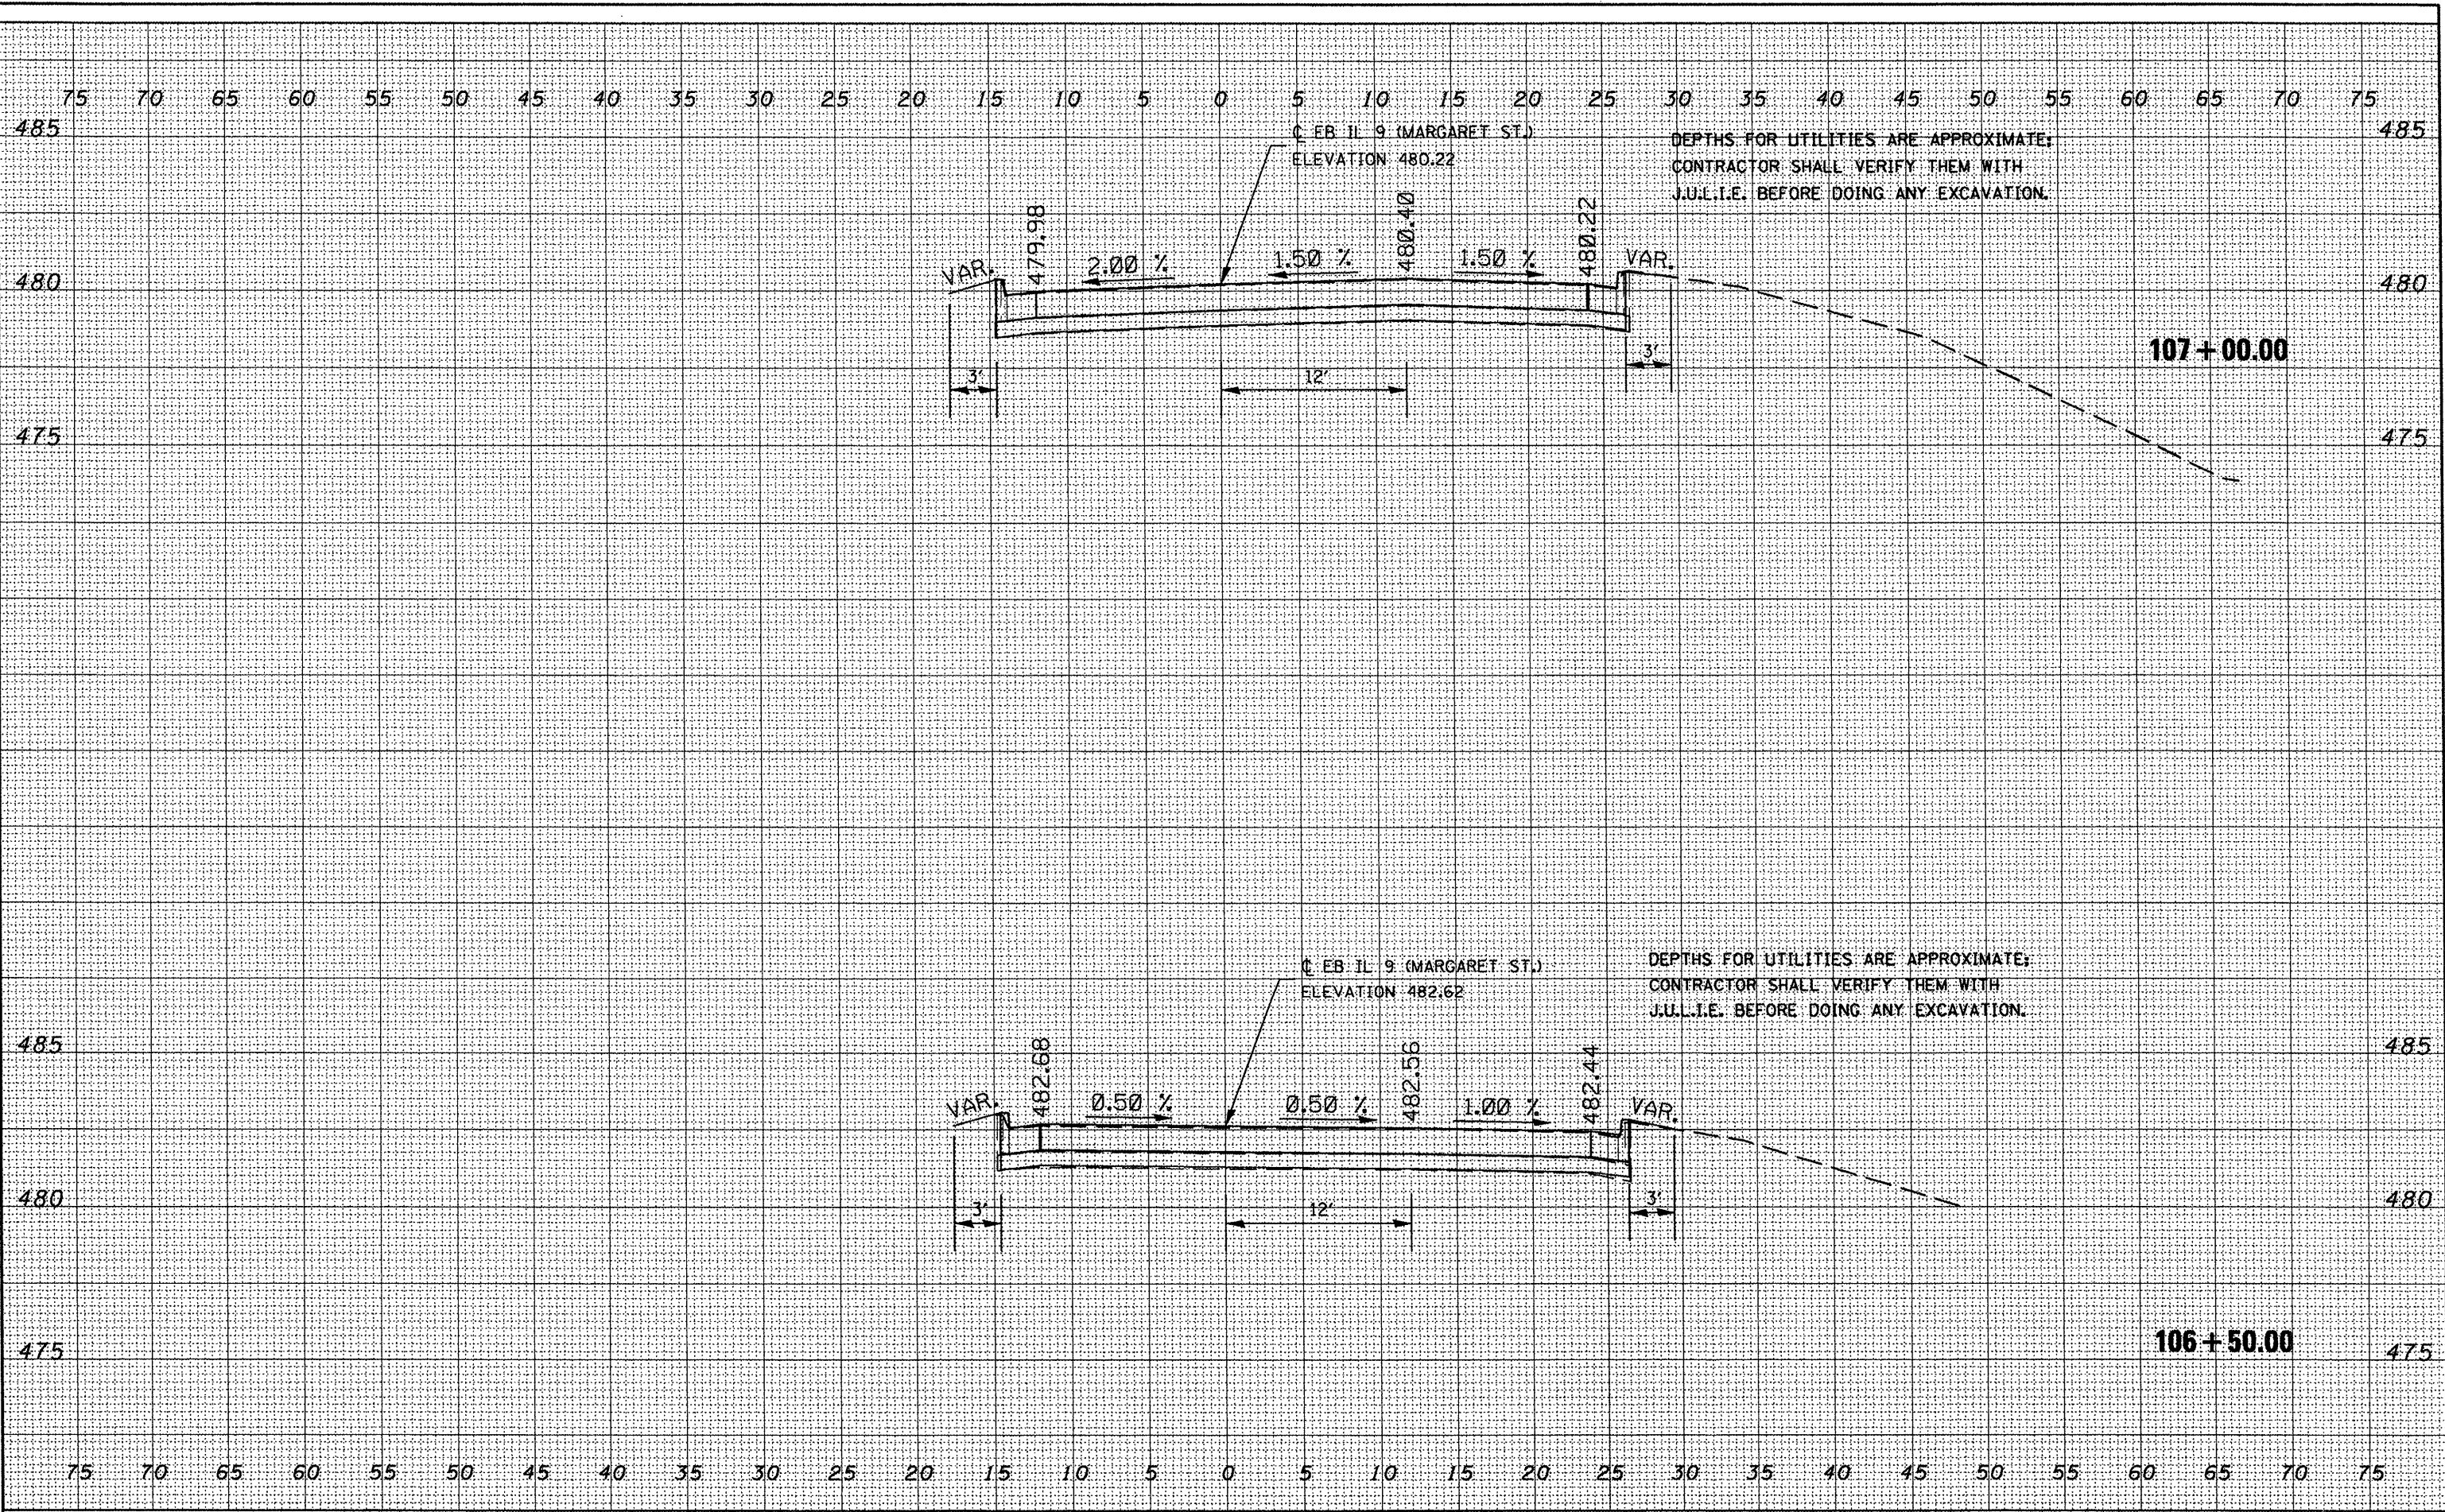

FILE NAME =  
 cr\projects\119\pakir\ssashta.dgn

USER NAME = brucebn  
 PLOT SCALE = 10.0000' / IN.  
 PLOT DATE = 3/28/2008

DESIGNED -	REVISED -
DRAWN -	REVISED -
CHECKED -	REVISED -
DATE -	REVISED -

**STATE OF ILLINOIS  
 DEPARTMENT OF TRANSPORTATION**

**EB IL-9 (MARGARET ST.)**

SCALE: SHEET NO. OF SHEETS STA. 106+50.00 TO STA. 107+00.00

F.A.P. RTE.	SECTION	COUNTY	TOTAL SHEETS	SHEET NO.
693	13R-14(9)TS(12)BL-I-1	TAZEWELL	82	78
CONTRACT NO. 68608				
FED. ROAD DIST. NO. [ILLINOIS] FED. AID PROJECT				