


DATE	
BY	
SURVEYED	
PLOTTED	
REVISIONS	
NOTE BOOK	
AREAS CHECKED	
NO.	

DATE	
BY	
SURVEYED	
PLOTTED	
REVISIONS	
NOTE BOOK	
AREAS CHECKED	
NO.	

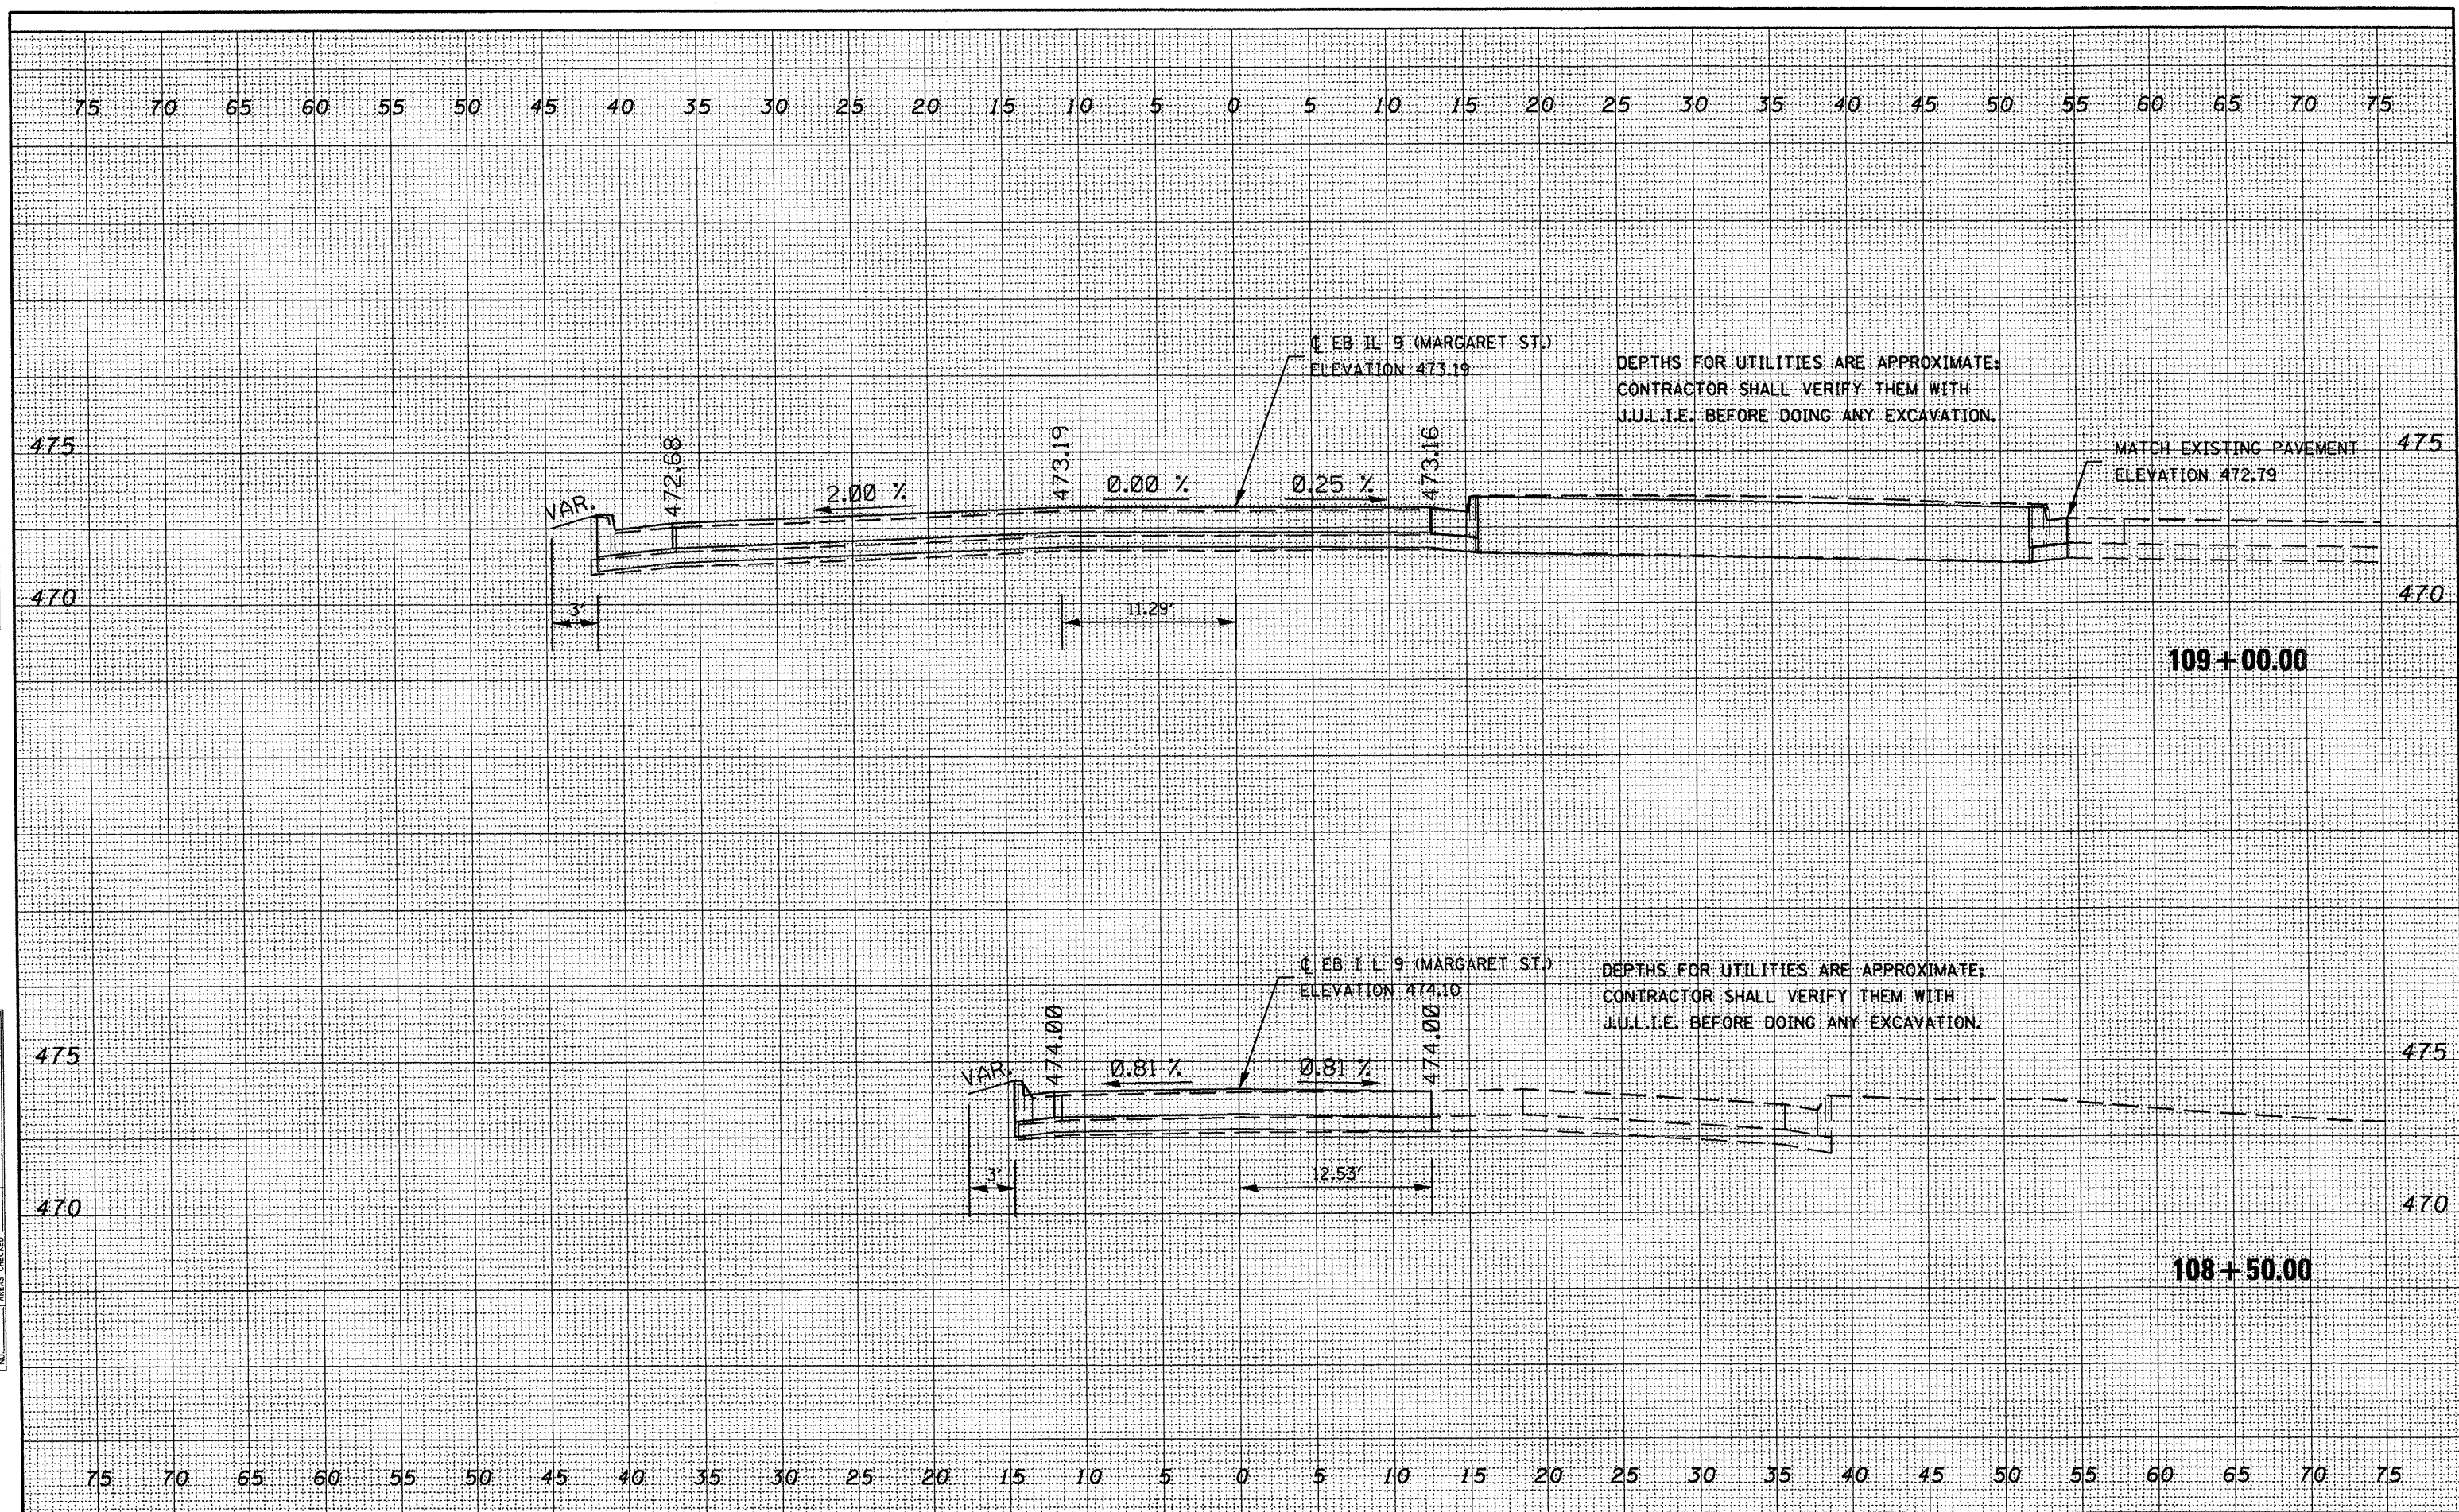

FILE NAME = c:\projects\119pek\in\seco\shs.dgn	USER NAME = brucebm	DESIGNED -	REVISED -	<b>STATE OF ILLINOIS DEPARTMENT OF TRANSPORTATION</b>	<b>EB IL-9 (MARGARET ST.)</b>		F.A.P. RTE. 693	SECTION 13R-1(9)TS(128)I-1	COUNTY TAZEWELL	TOTAL SHEETS 82	SHEET NO. 80
	PLOT SCALE = 10.0000' / IN.	DRAWN -	REVISED -		SCALE:	SHEET NO. OF SHEETS	STA. 108+50.00 TO STA. 109+00.00	FED. ROAD DIST. NO.	ILLINOIS FED. AID PROJECT	CONTRACT NO. 68608	
	PLOT DATE = 3/28/2008	CHECKED -	REVISED -								
		DATE -	REVISED -								