


FINAL SURVEY	DATE
SURVEY	BY
PLOTTED	
TEMPLATE	
NOTE BOOK	
AREAS CHECKED	
NO.	

ORIGINAL SURVEY	DATE
SURVEY	BY
PLOTTED	
TEMPLATE	
NOTE BOOK	
AREAS CHECKED	
NO.	

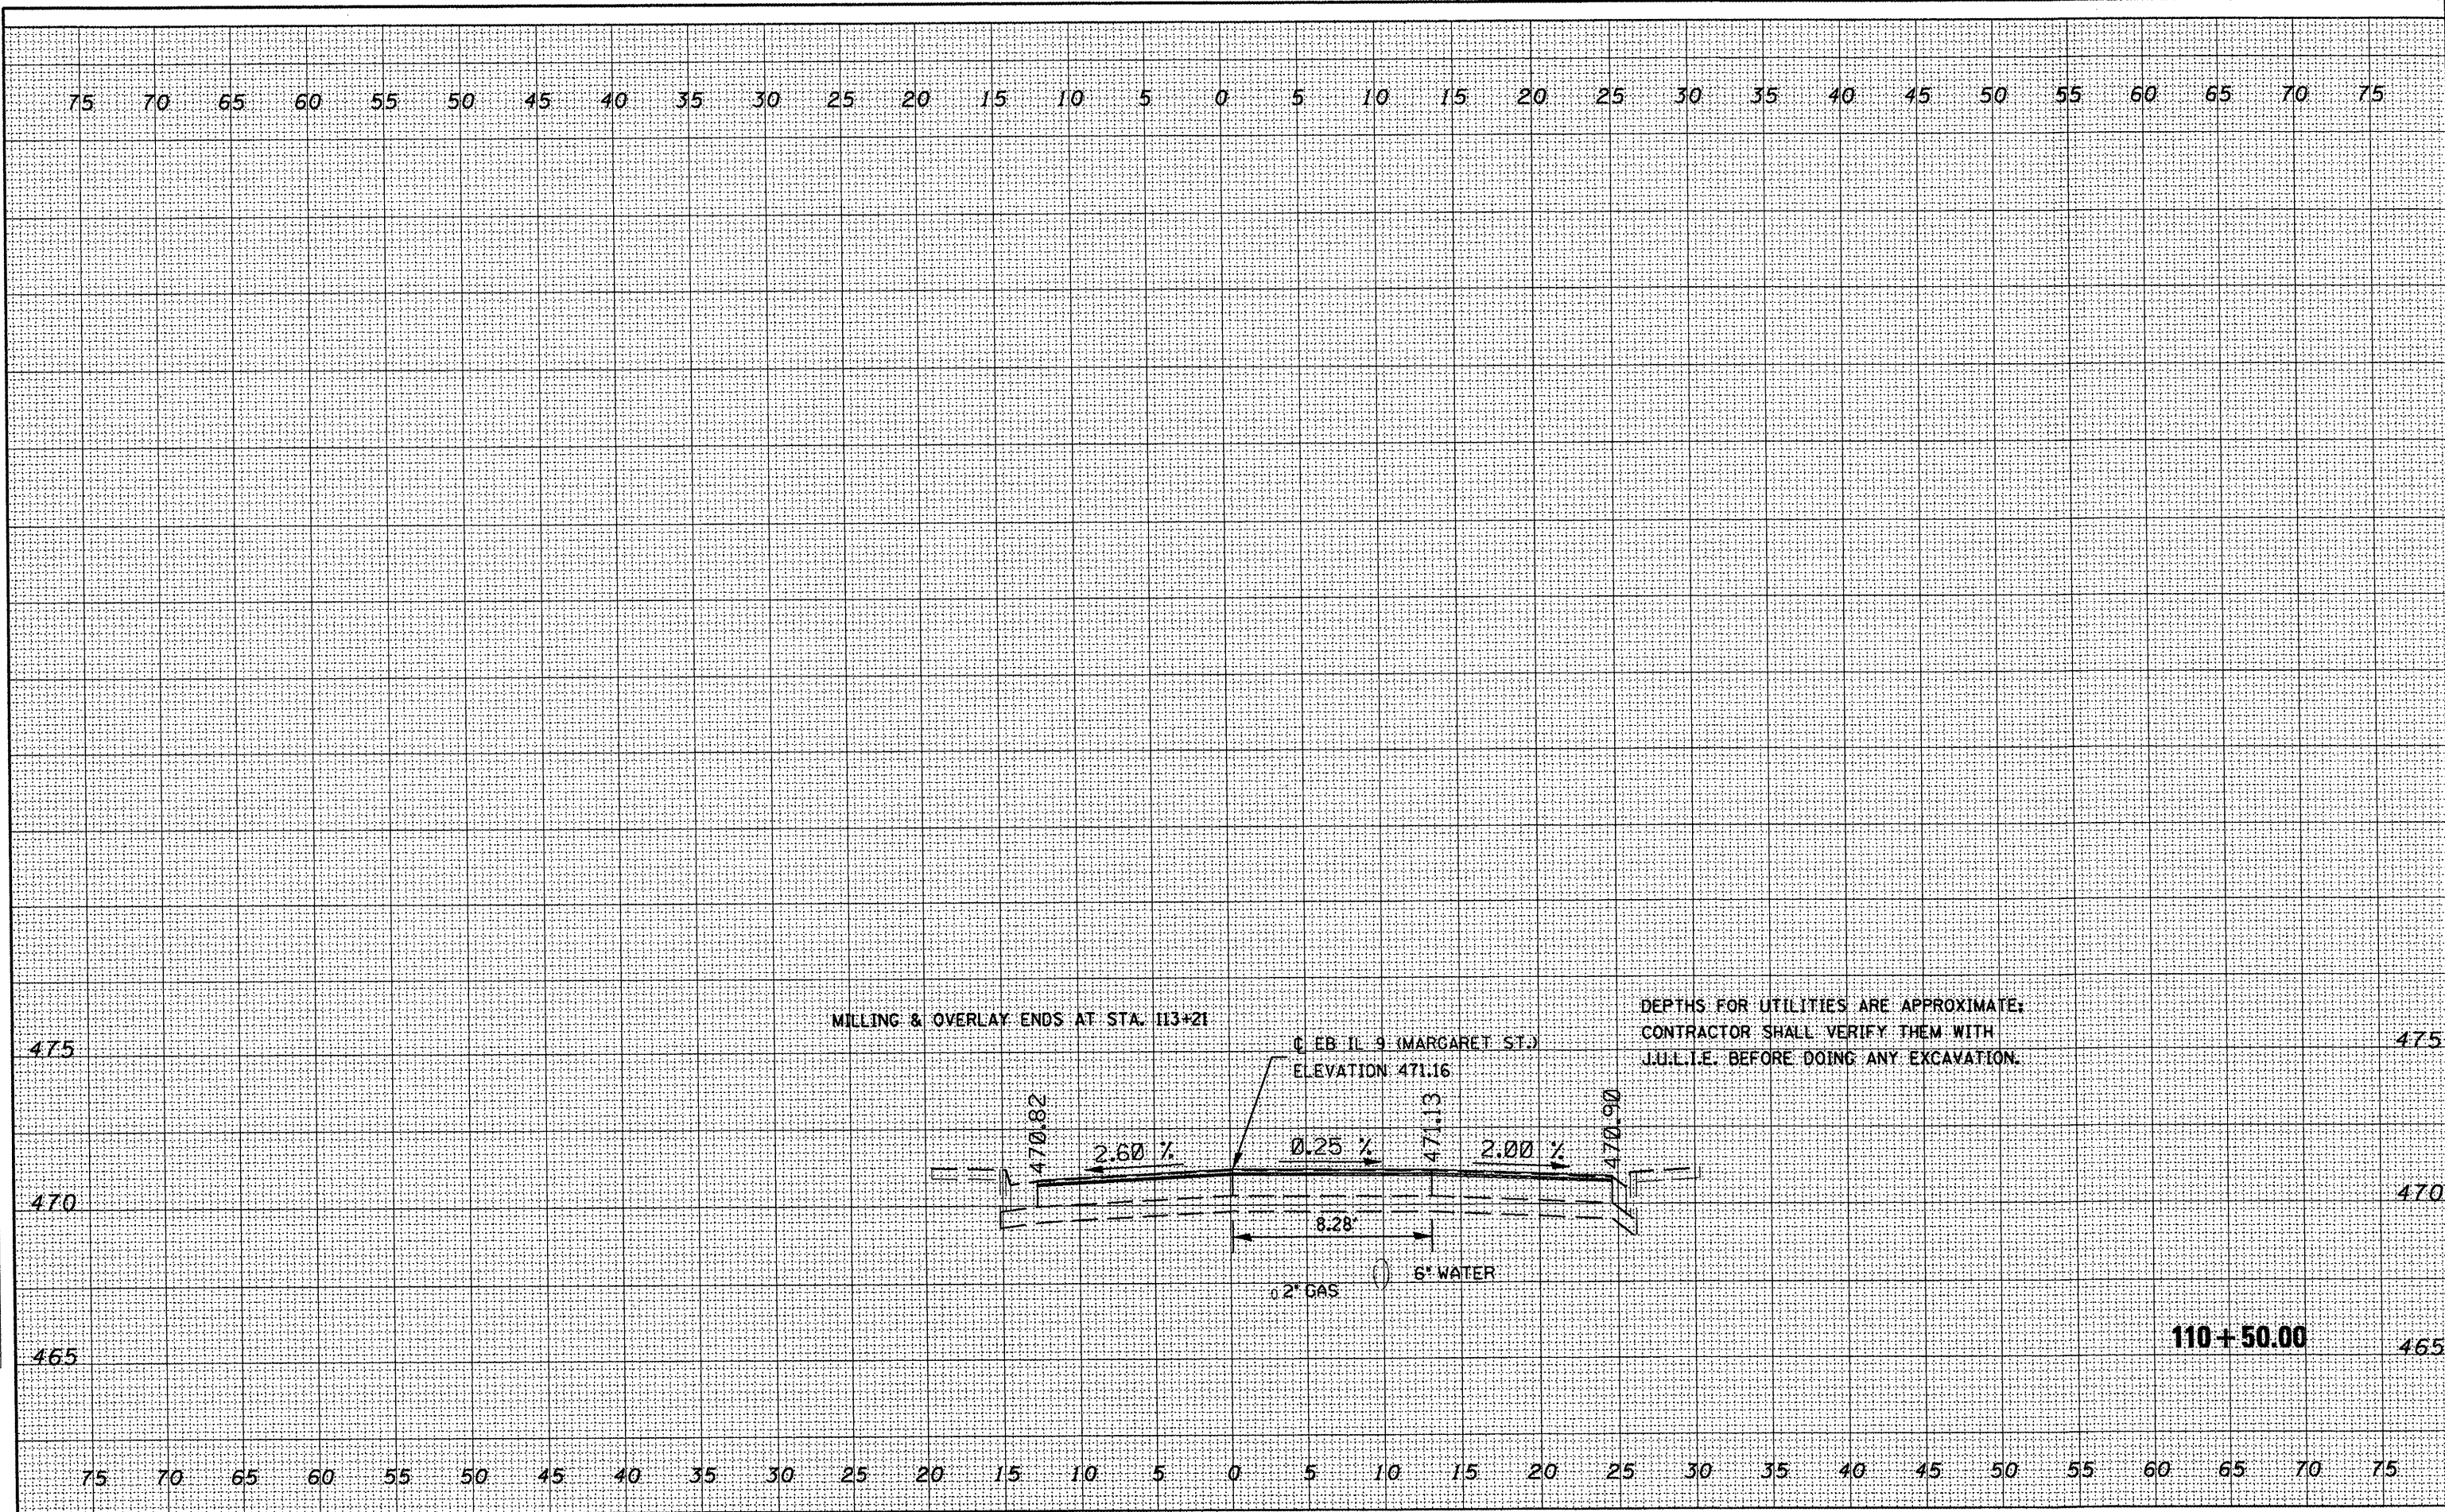

FILE NAME = c:\projects\119pekin\sscshta.dgn	USER NAME = brucebn	DESIGNED -	REVISED -	STATE OF ILLINOIS DEPARTMENT OF TRANSPORTATION	EB IL-9 (MARGARET ST.)			F.A.P. RTE. 693	SECTION 13R-14(9)TS(12)BL-1-1	COUNTY TAZEWELL	TOTAL SHEETS 82	SHEET NO. 82
	PLOT SCALE = 10.0000' / IN.	DRAWN -	REVISED -		SCALE:	SHEET NO. OF	SHEETS	STA. 110+50.00 TO STA. 110+50.00	FED. ROAD DIST. NO. [ILLINOIS] FED. AID PROJECT			
	PLOT DATE = 3/28/2008	CHECKED -	REVISED -		CONTRACT NO. 68608							
		DATE -	REVISED -									