



PLAN	SURVEYED	DATE
	PLOTTED	BY
	CHECKED	
	IN CHARGE	
	NO. OF WAY CHECKED	
	NO. OF STRUCTURE NOTATIONS CHECKED	
	NO. OF ROAD FILE NAME	

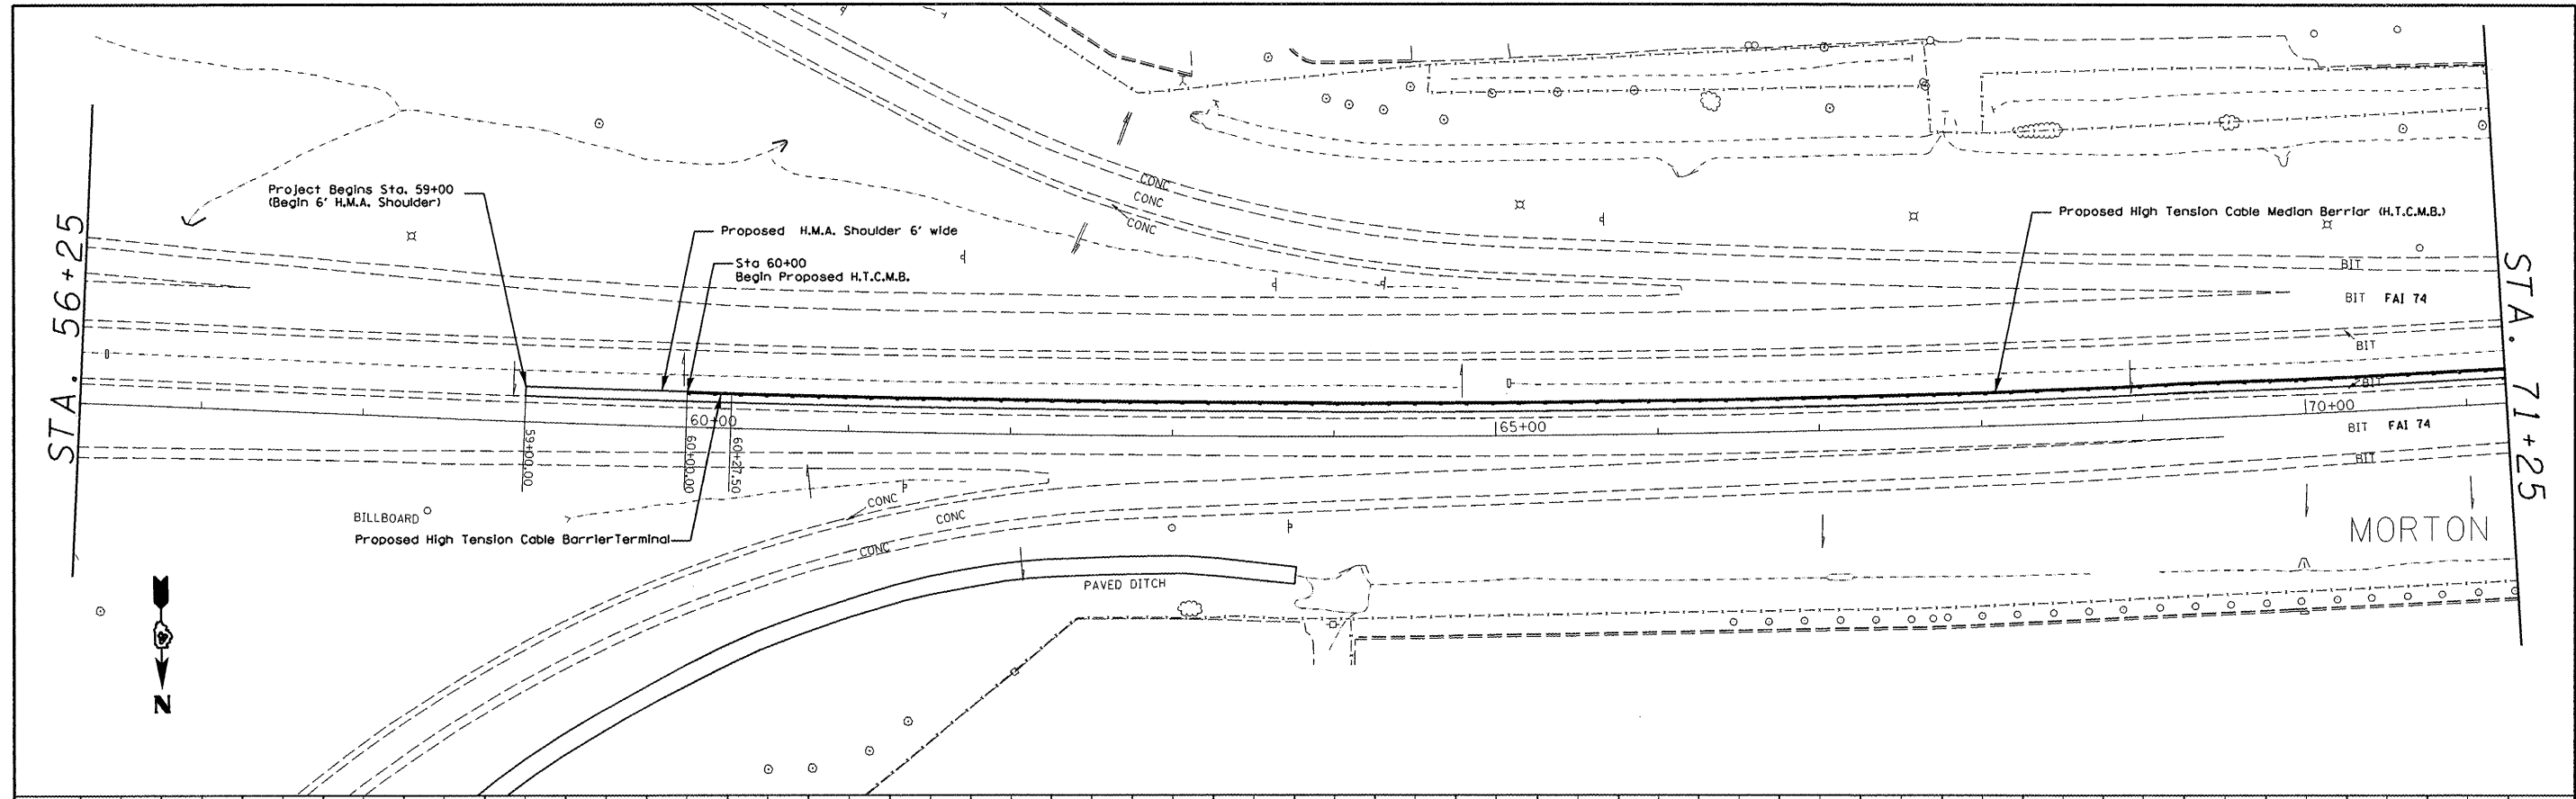

PROFILE	SURVEYED	DATE
	PLOTTED	BY
	CHECKED	
	IN CHARGE	
	NO. OF WAY CHECKED	
	NO. OF STRUCTURE NOTATIONS CHECKED	
	NO. OF ROAD FILE NAME	

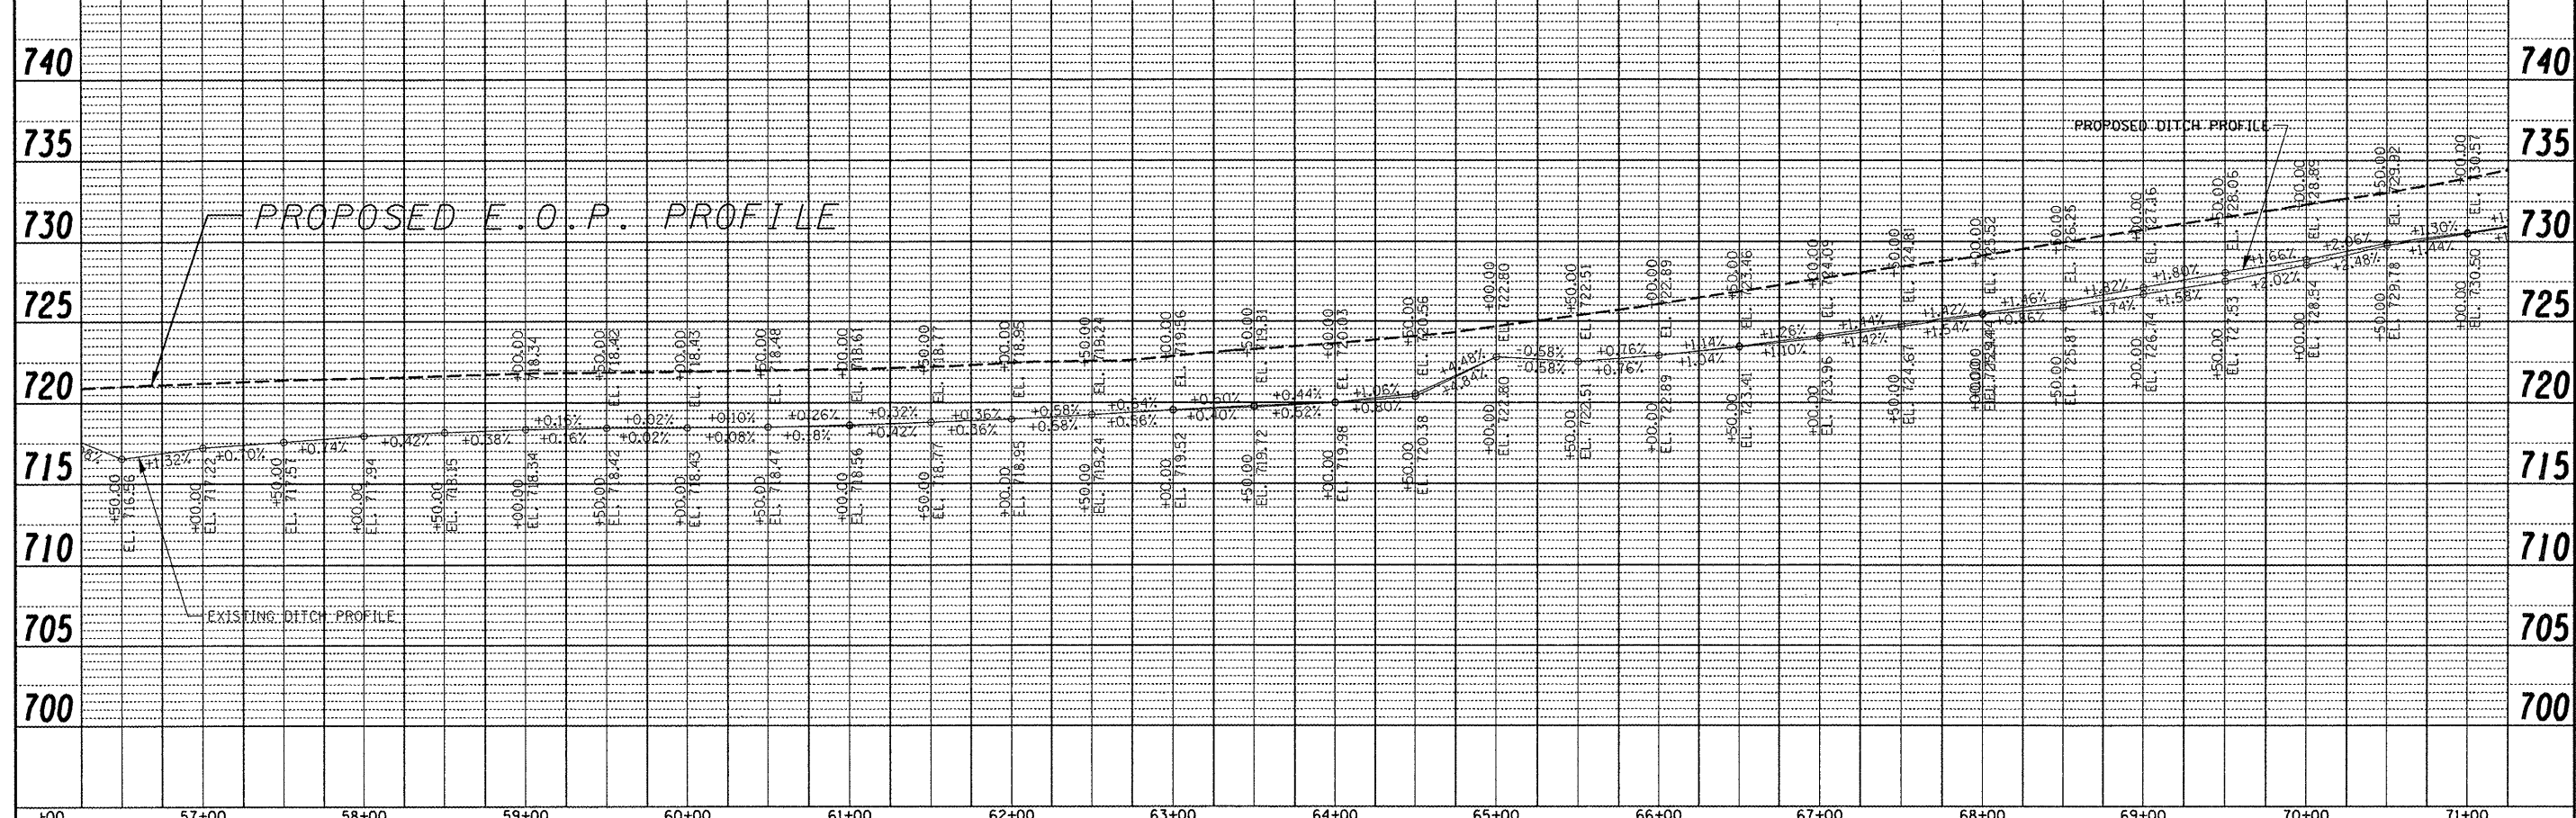

FILE NAME = C:\Projects\safety\174morton\PPSHEETS.dgn	USER NAME = brucebm	DESIGNED -	REVISED -	STATE OF ILLINOIS DEPARTMENT OF TRANSPORTATION	Cable Rail Plan View - Section A Morton to I-474			F.A.I. RTE. 74	SECTION 190-15J	COUNTY TAZEWELL	TOTAL SHEETS 192	SHEET NO. 14
	PLOT SCALE = 106.7741" / IN.	DRAWN -	REVISED -		SCALE:	SHEET NO. 1 OF 18 SHEETS	STA. 56+25	TO STA. 71+25	CONTRACT NO. 68724			
	PLOT DATE = 3/21/2008	CHECKED -	REVISED -						ILLINOIS FED. AID PROJECT			
		DATE -	REVISED -									