
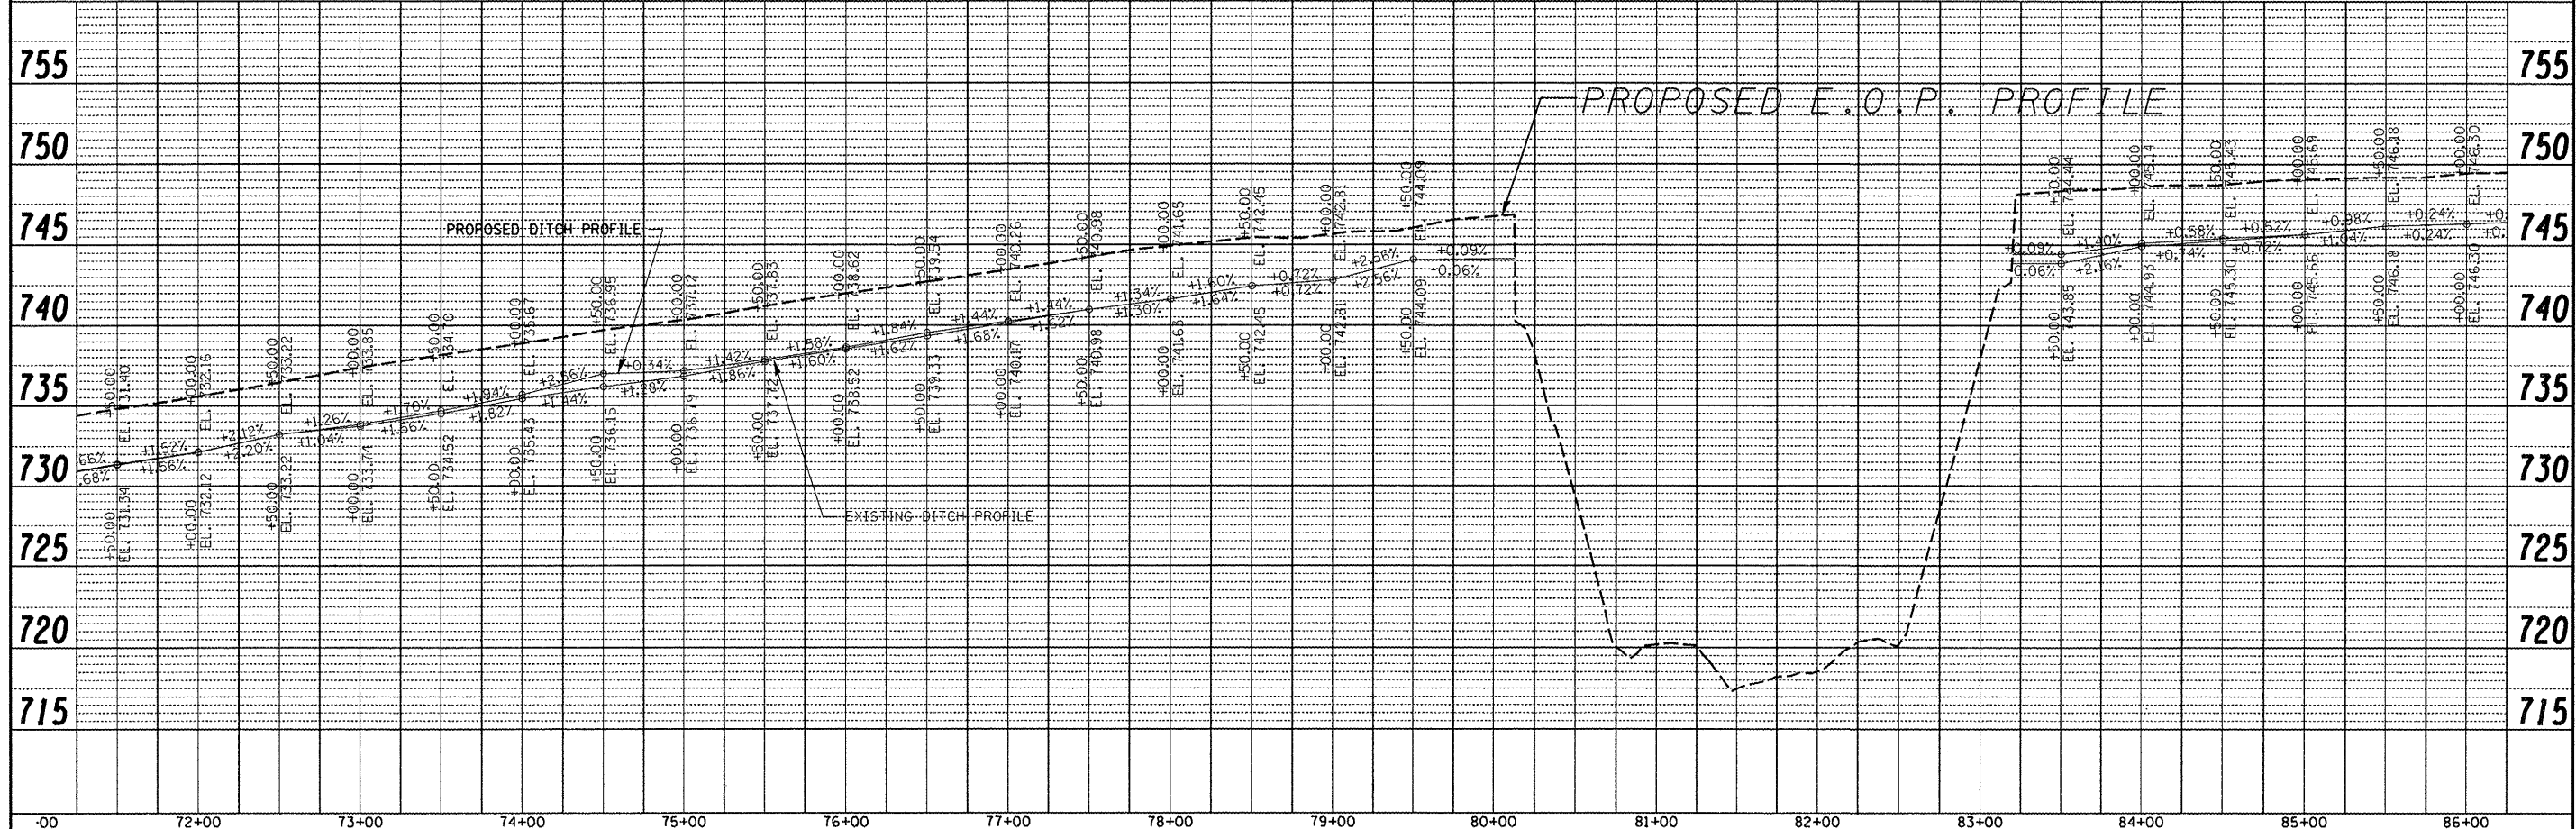


PLAN	SURVEYED	DATE
	PLOTTED	
	CHECKED	
	BY	
	NO. OF WAY CHECKED	
	PAID FILE NAME	
	NO.	

PROFILE	SURVEYED	DATE
	PLOTTED	
	CHECKED	
	BY	
	NO. OF WAY CHECKED	
	STRUCTURE NOTATIONS CHD	
	NO.	

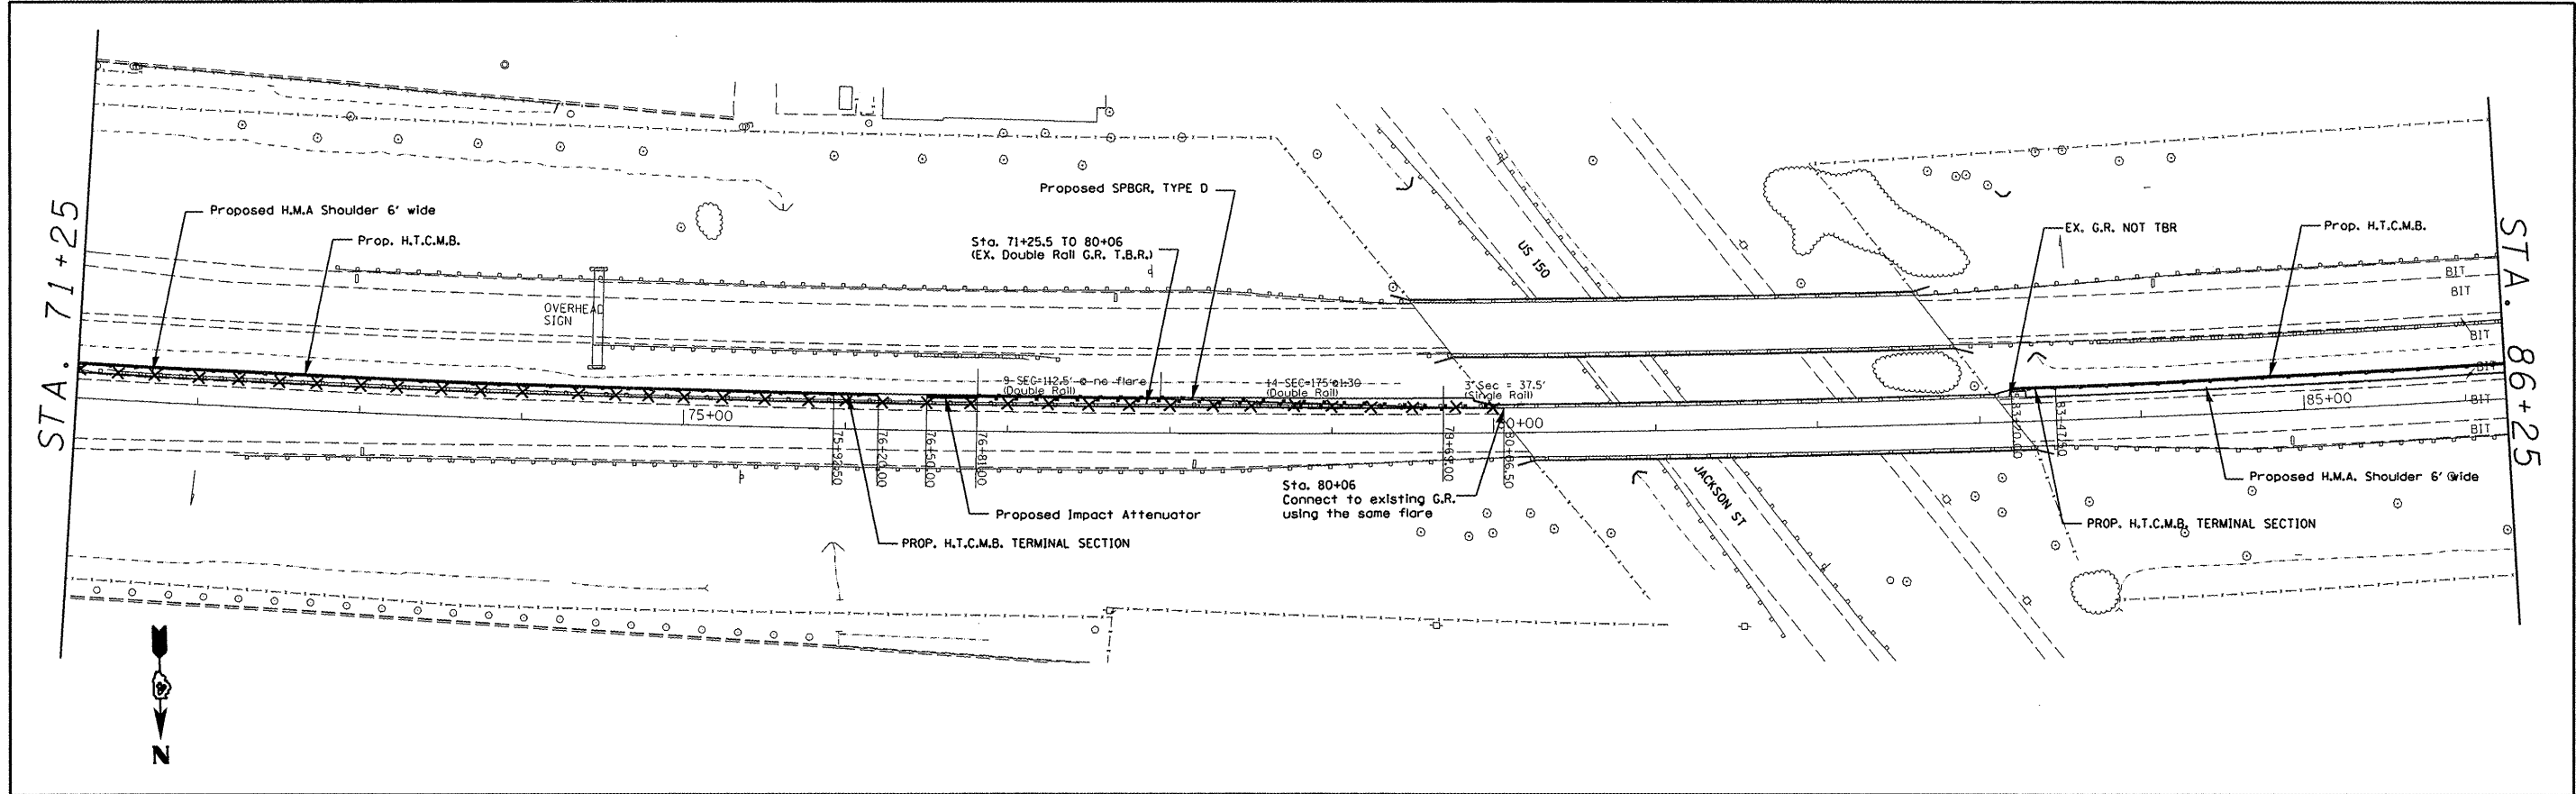

FILE NAME = C:\Projects\seafety\174morton\PPSHEETS.dgn	USER NAME = brucebm	DESIGNED -	REVISED -	<b>STATE OF ILLINOIS DEPARTMENT OF TRANSPORTATION</b>	<b>Cable Rail Plan View - Section A Morton to I-474</b>		F.A.I. RTE. 74	SECTION (90-15)J	COUNTY TAZEWELL	TOTAL SHEETS 192	SHEET NO. 15
PLOT SCALE = 1/86.7741" = 1" IN.	PLOT DATE = 3/21/2008	DRAWN -	REVISED -		SCALE:	SHEET NO. 2 OF 18 SHEETS	STA. 71+25 TO STA. 86+25	CONTRACT NO. 68724		ILLINOIS FED. AID PROJECT	
		CHECKED -	REVISED -								
		DATE -	REVISED -								