



DATE	BY
REGISTERED	
PLANNING	
NOTE BOOK	
ALIGNMENT CHECKED	
GRADES CHECKED	
PROPOSED	
FILE NAME	
NO.	

DATE	BY
REGISTERED	
PLANNING	
NOTE BOOK	
GRADES CHECKED	
PROPOSED	
FILE NAME	
NO.	

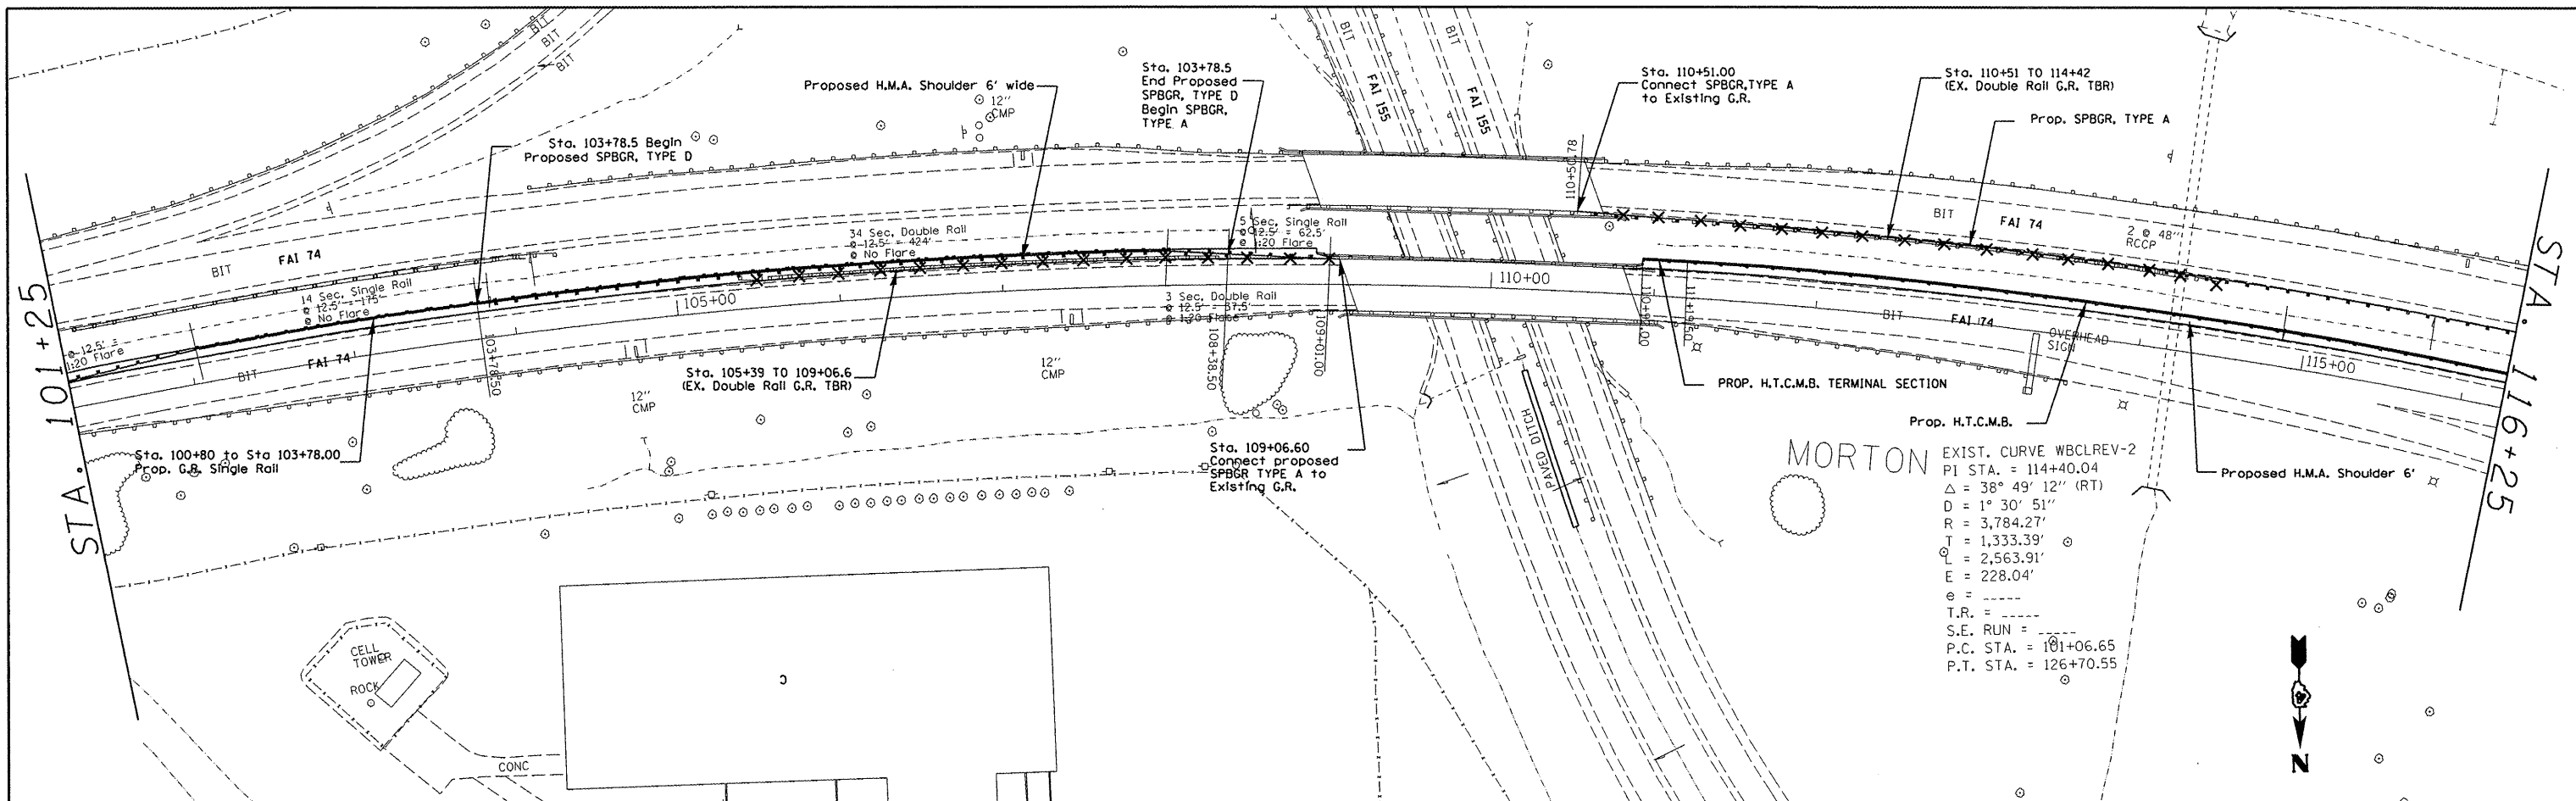

EXIST. CURVE WBCLREV-2
 PI STA. = 114+40.04
 Δ = 38° 49' 12" (RT)
 D = 1° 30' 51"
 R = 3,784.27'
 T = 1,333.39'
 L = 2,563.91'
 E = 228.04'
 e = ----
 T.R. = ----
 S.E. RUN = ----
 P.C. STA. = 101+06.65
 P.T. STA. = 126+70.55

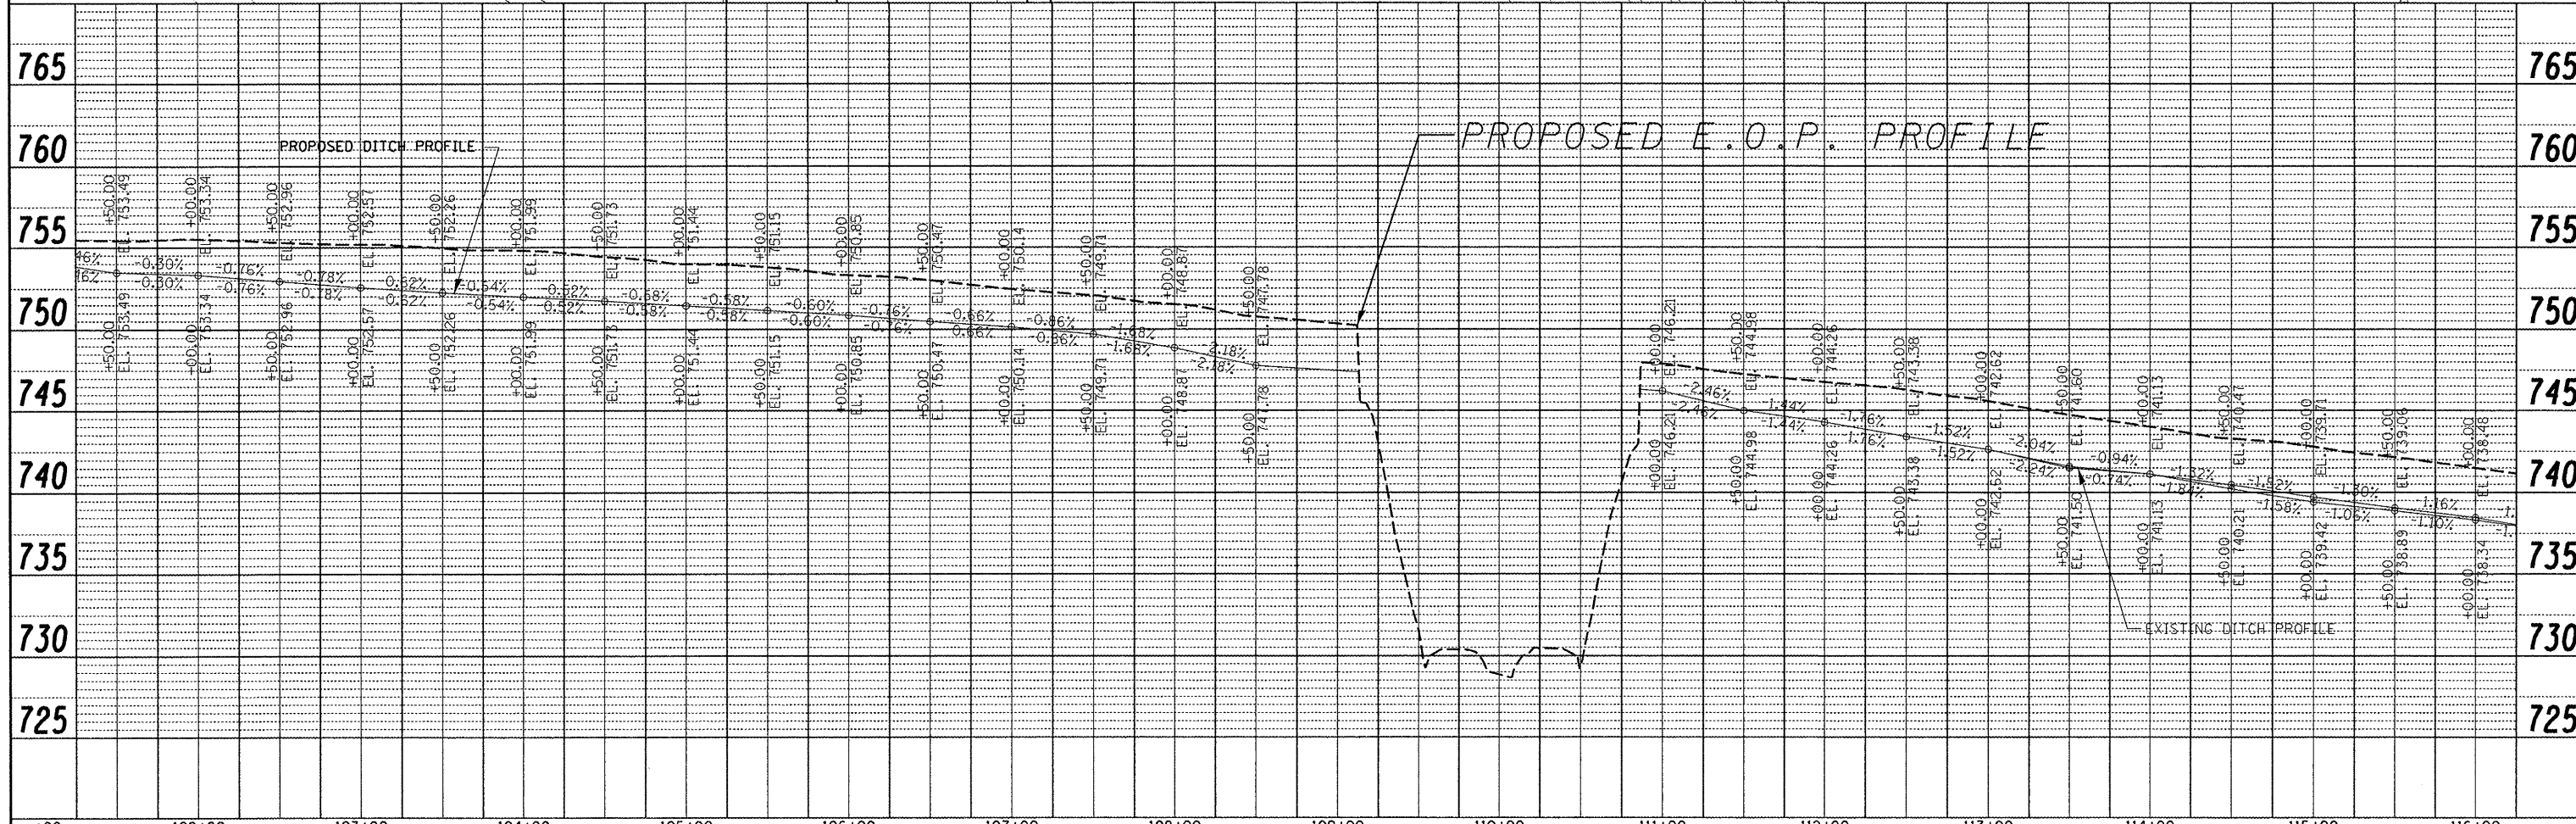

FILE NAME =	USER NAME = brucebm	DESIGNED -	REVISED -	STATE OF ILLINOIS DEPARTMENT OF TRANSPORTATION	Cable Rail Plan View - Section A Morton to I-474	F.A.I. RTE.	SECTION	COUNTY	TOTAL SHEETS	SHEET NO.	
C:\Projects\safety\174morton\PPSHEETS.dgn		DRAWN -	REVISED -			74	(90-15)J	TAZEWELL	192	17	
PLOT SCALE = 100.0000' / IN.		CHECKED -	REVISED -			CONTRACT NO. 68724					
PLOT DATE = 3/21/2008		DATE -	REVISED -			FED. ROAD DIST. NO. ILLINOIS FED. AID PROJECT					