



|      |           |      |
|------|-----------|------|
| PLAN | DESIGNED  | DATE |
|      | BY        |      |
|      | CHECKED   |      |
|      | PLOTTED   |      |
|      | FILE NAME |      |
|      | NO.       |      |

STA. 176+25

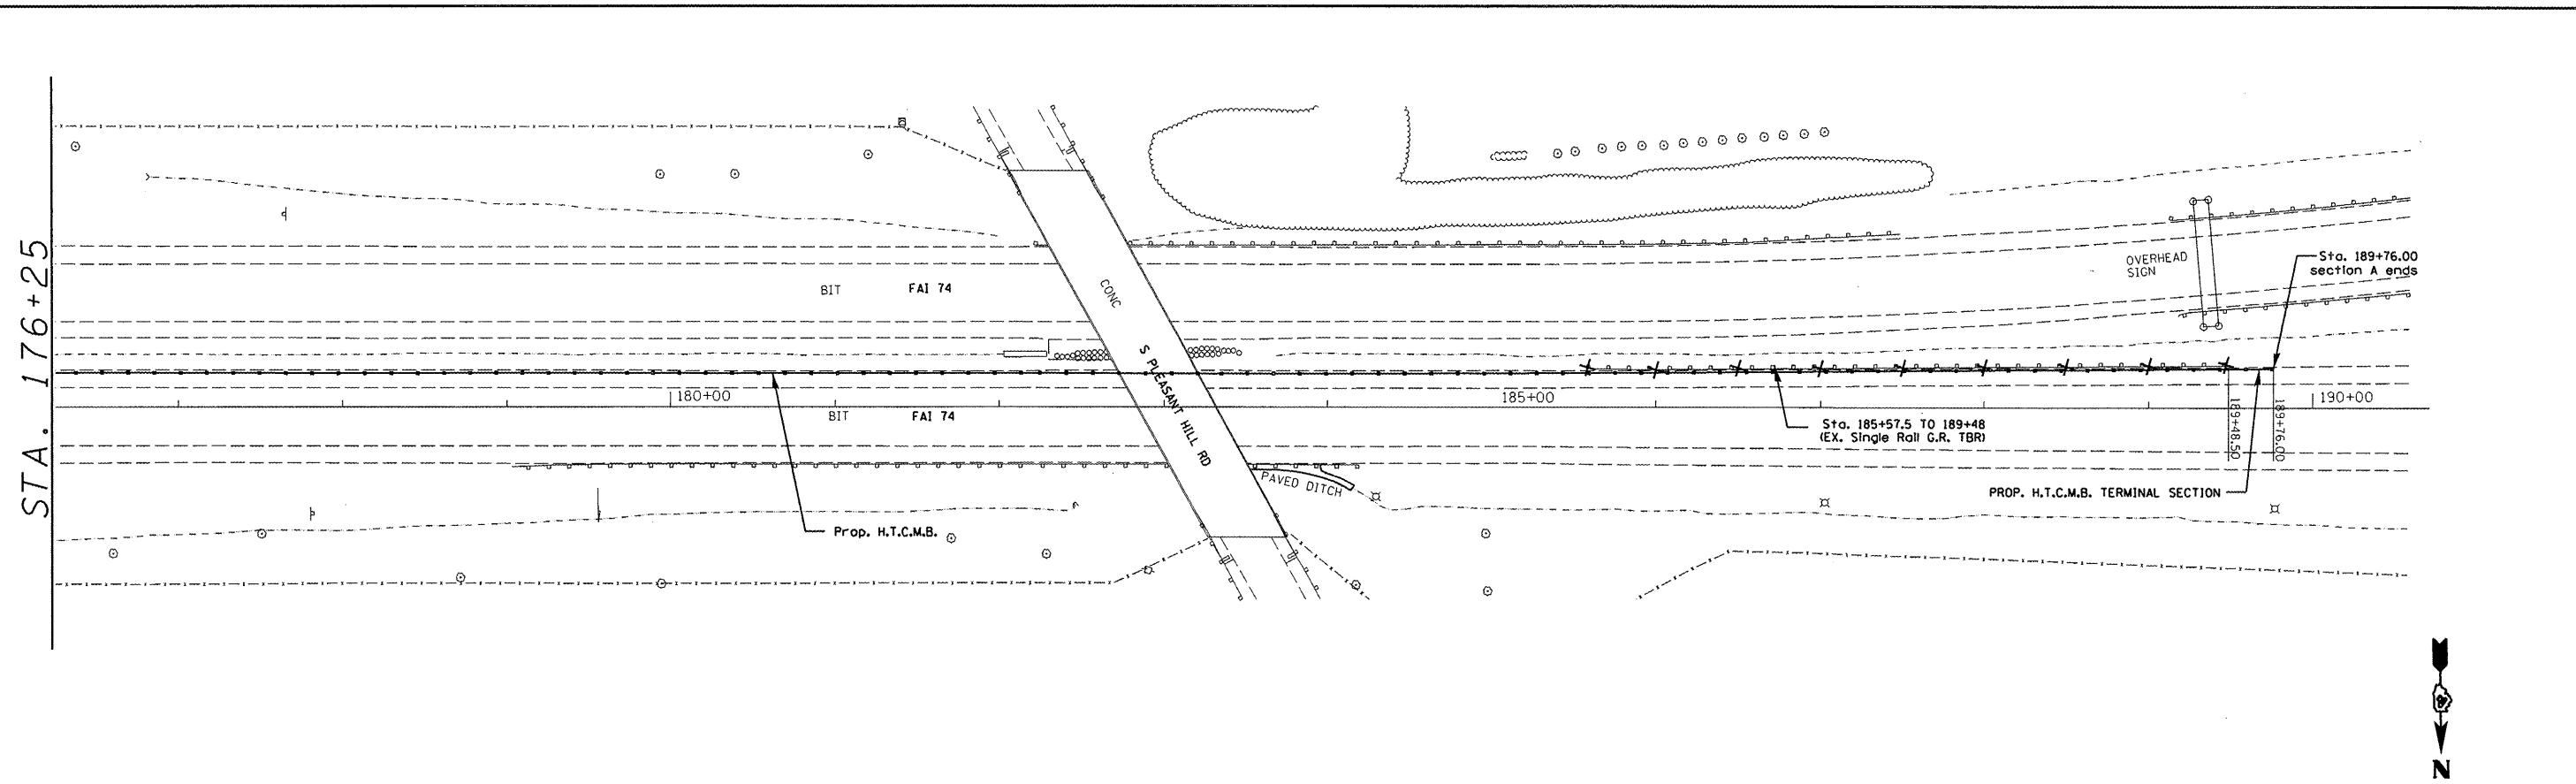

|         |           |      |
|---------|-----------|------|
| PROFILE | DESIGNED  | DATE |
|         | BY        |      |
|         | CHECKED   |      |
|         | PLOTTED   |      |
|         | FILE NAME |      |
|         | NO.       |      |

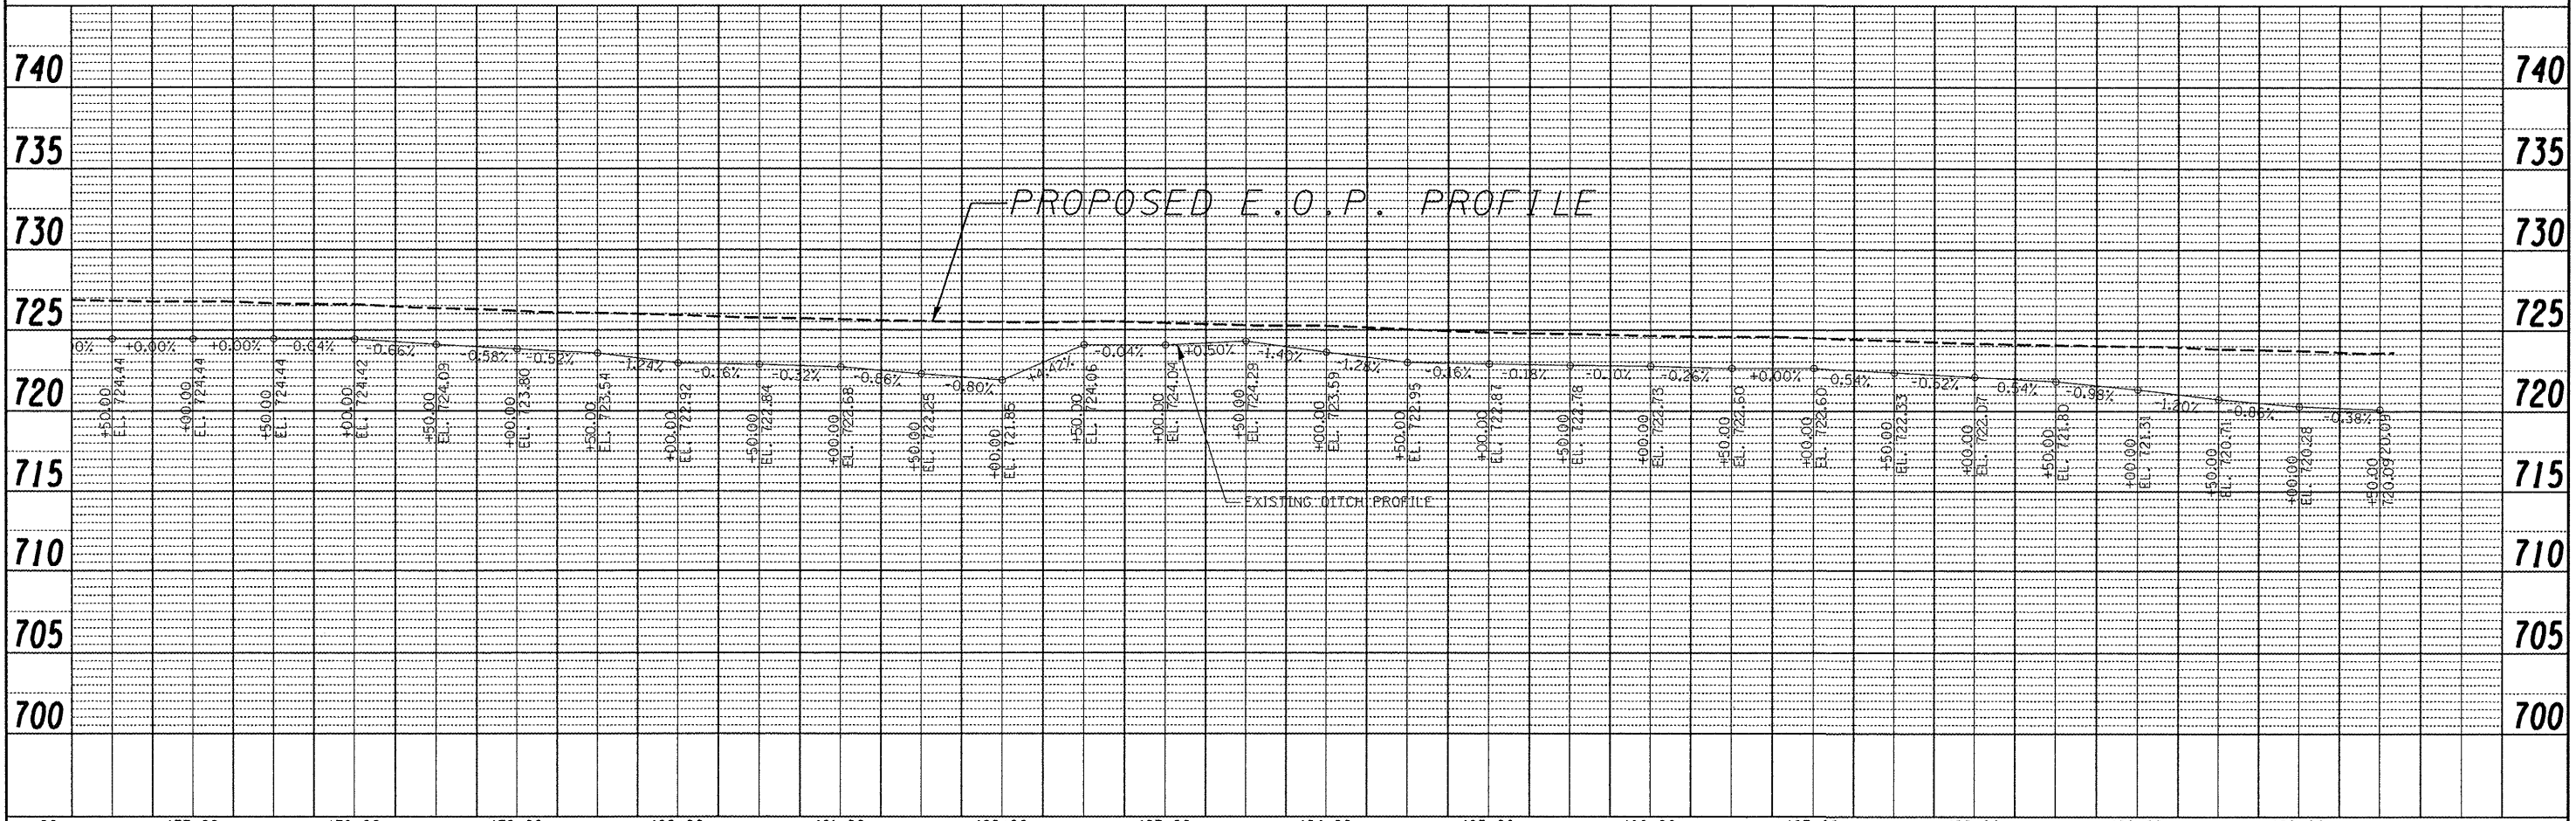

|  |                     |            |           |   |   |                          |                            |                    |                  |                 |                  |              |
|--|---------------------|------------|-----------|---|---|--------------------------|----------------------------|--------------------|------------------|-----------------|------------------|--------------|
| FILE NAME = C:\Projects\asafety\174morton\PPSHEETS.dgn | USER NAME = brucebm | DESIGNED - | REVISED - | <b>STATE OF ILLINOIS<br/>DEPARTMENT OF TRANSPORTATION</b> | <b>Cable Rail Plan View - Section A<br/>Morton to I-474</b> |                          |                            | F.A.I. RTE. 74     | SECTION (90-15J) | COUNTY TAZEWELL | TOTAL SHEETS 192 | SHEET NO. 22 |
| PLOT SCALE = 1/8" = 1'-0"                              | DATE = 3/21/2008    | DRAWN -    | REVISED - |   | SCALE:  | SHEET NO. 9 OF 18 SHEETS | STA. 176+25 TO STA. 190+00 | CONTRACT NO. 68724 |                  |                 |                  |              |
|  |                     | CHECKED -  | REVISED - |   | ILLINOIS FED. AID PROJECT                                   |                          |                            |                    |                  |                 |                  |              |
|  |                     | DATE -     | REVISED - |   |   |                          |                            |                    |                  |                 |                  |              |