


|              |          |    |      |
|--------------|----------|----|------|
| FINAL SURVEY | CHECKED  | BY | DATE |
| NOTE BOOK    | PLOTTED  |    |      |
| NO.          | TEMPLATE |    |      |
|              | AREAS    |    |      |
|              | CHECKED  |    |      |

|                 |          |    |      |
|-----------------|----------|----|------|
| ORIGINAL SURVEY | CHECKED  | BY | DATE |
| NOTE BOOK       | PLOTTED  |    |      |
| NO.             | TEMPLATE |    |      |
|                 | AREAS    |    |      |
|                 | CHECKED  |    |      |

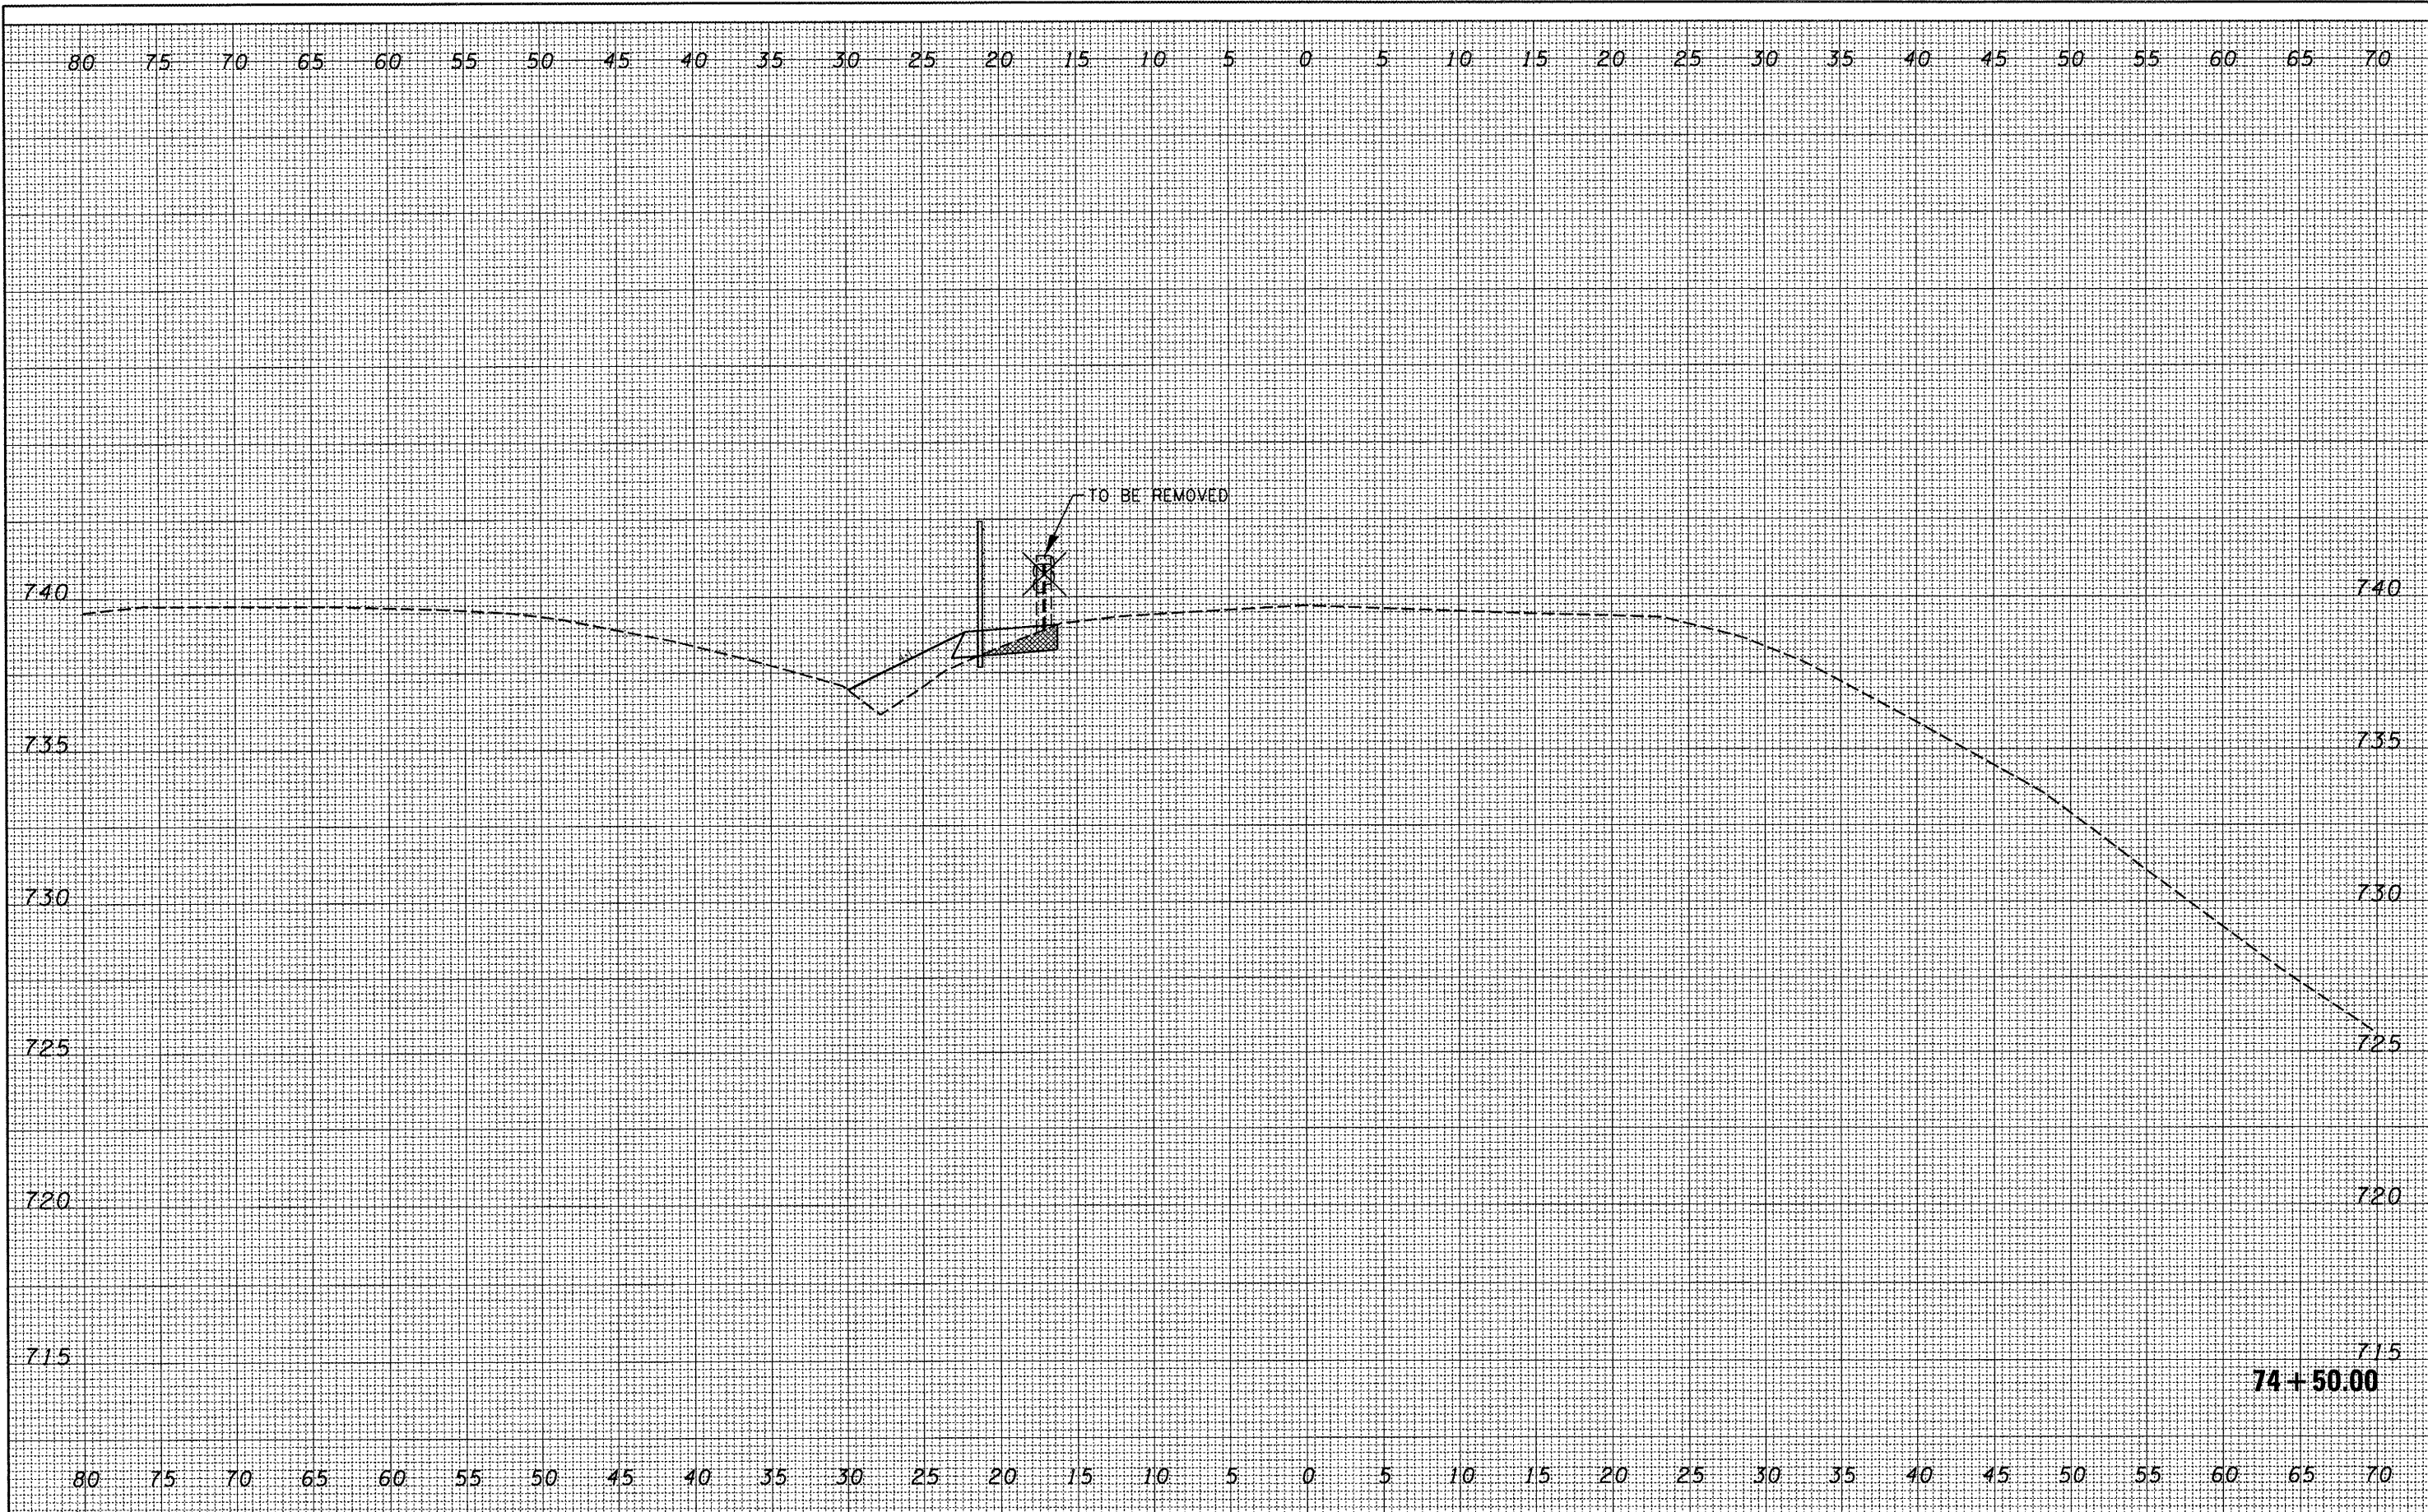

|  |                             |            |           |
|--|-----------------------------|------------|-----------|
| FILE NAME =                                    | USER NAME = brucebm         | DESIGNED - | REVISED - |
| C:\Projects\safety\174morton\COPY of SECTION A | FINAL XSEC-sheet.dgn        | DRAWN -    | REVISED - |
|  | PLOT SCALE = 10.3452' / IN. | CHECKED -  | REVISED - |
|  | PLOT DATE = 3/21/2008       | DATE -     | REVISED - |

**STATE OF ILLINOIS  
DEPARTMENT OF TRANSPORTATION**

## Section A

SCALE: SHEET NO. OF SHEETS STA. 74+50.00 TO STA. 74+50.00

| F.A.I. RTE.                                   | SECTION  | COUNTY   | TOTAL SHEETS       | SHEET NO. |
|---|----------|----------|--------------------|-----------|
| 74  | (90-15)J | TAZEWELL | 192                | 48        |
| FED. ROAD DIST. NO. ILLINOIS FED. AID PROJECT |          |          | CONTRACT NO. 68724 |           |