


FINAL SURVEY	SUBMITTED	DATE
NOTE BOOK NO.	PLOTTED TEMPLATE	BY
	AREAS CHECKED	

ORIGINAL SURVEY	SUBMITTED	DATE
NOTE BOOK NO.	PLOTTED TEMPLATE	BY
	AREAS CHECKED	

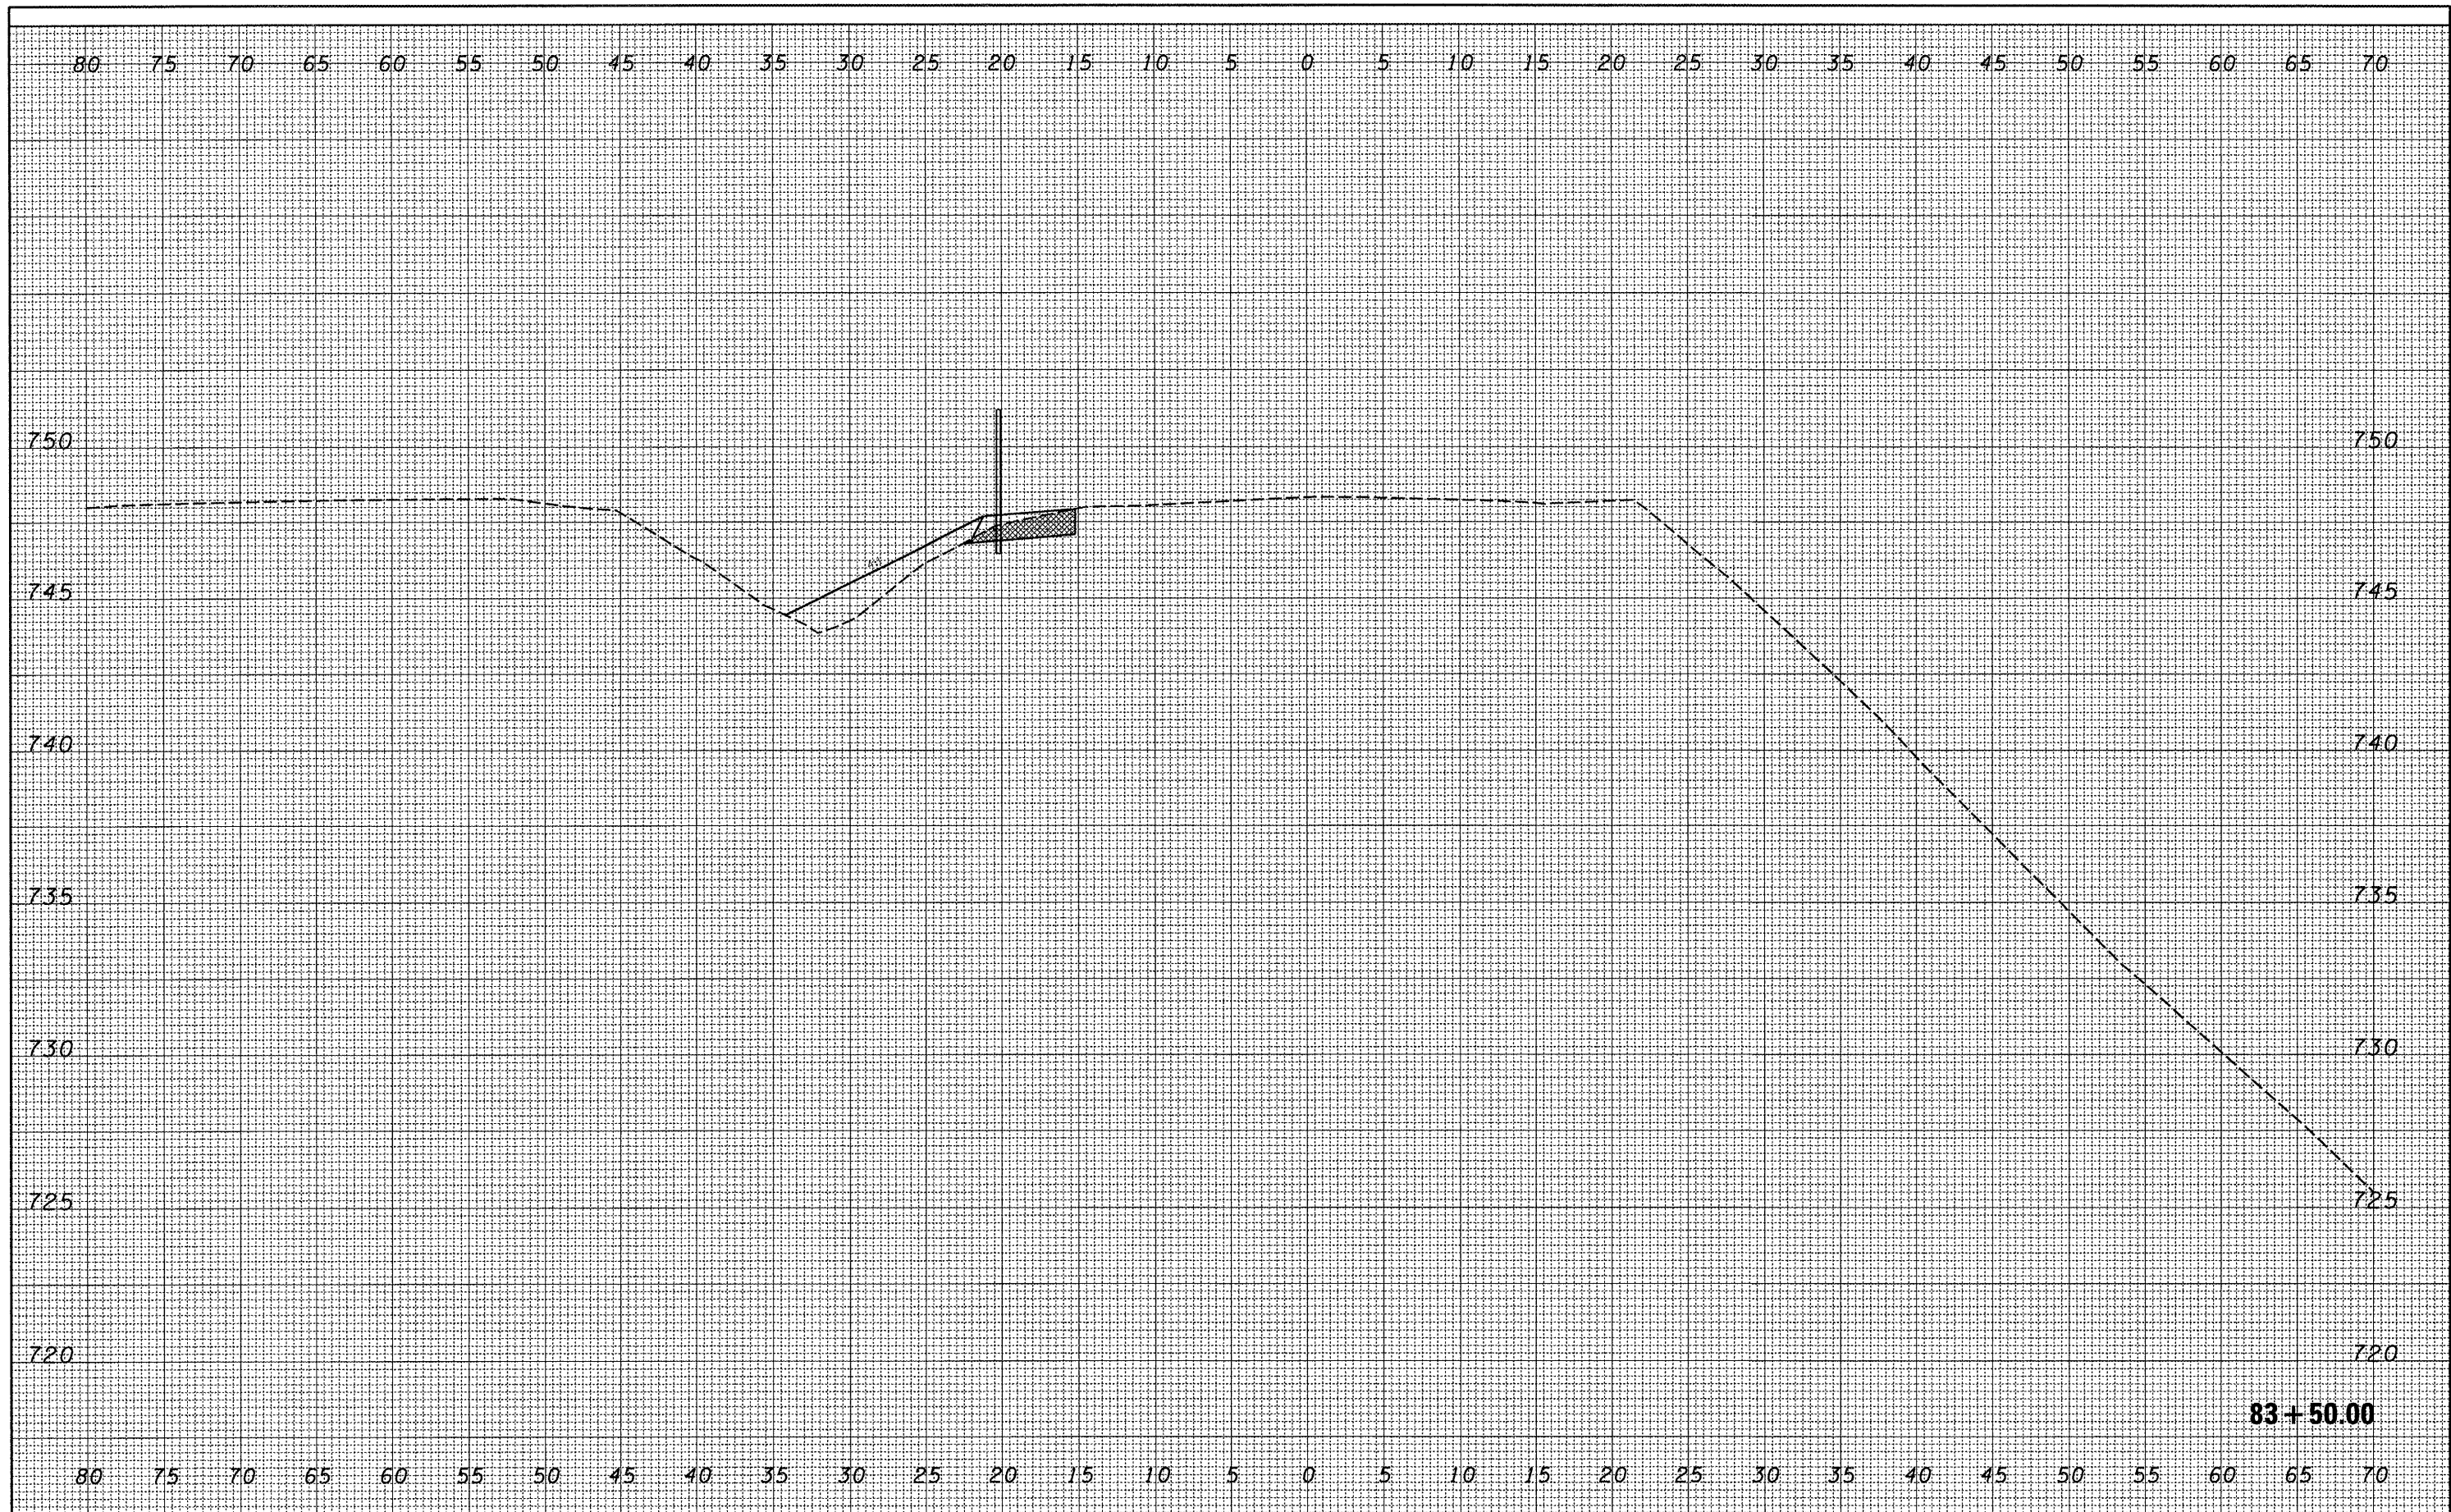

83+50.00

FILE NAME =	USER NAME = brucebm	DESIGNED -	REVISED -
C:\Projects\safety\174marion\Copy of SECTION A	FINAL_XSEC-sheet.dgn	DRAWN -	REVISED -
	PLOT SCALE = 10.3452 / IN.	CHECKED -	REVISED -
	PLOT DATE = 3/21/2008	DATE -	REVISED -

**STATE OF ILLINOIS
DEPARTMENT OF TRANSPORTATION**

Section A

SCALE: SHEET NO. OF SHEETS STA. 83+50.00 TO STA. 83+50.00

F.A.I. RTE.	SECTION	COUNTY	TOTAL SHEETS	SHEET NO.
74	(90-15J)	TAZEWELL	192	60
CONTRACT NO. 68724				
FED. ROAD DIST. NO. ILLINOIS FED. AID PROJECT				