


|              |          |    |      |
|--------------|----------|----|------|
| FINAL SURVEY | SURVEYED | BY | DATE |
| NOTE BOOK    | PLOTTED  |    |      |
| NO.          | TEMPLATE |    |      |
|              | AREAS    |    |      |
|              | CHECKED  |    |      |

|                 |          |    |      |
|-----------------|----------|----|------|
| ORIGINAL SURVEY | SURVEYED | BY | DATE |
| NOTE BOOK       | PLOTTED  |    |      |
| NO.             | TEMPLATE |    |      |
|                 | AREAS    |    |      |
|                 | CHECKED  |    |      |

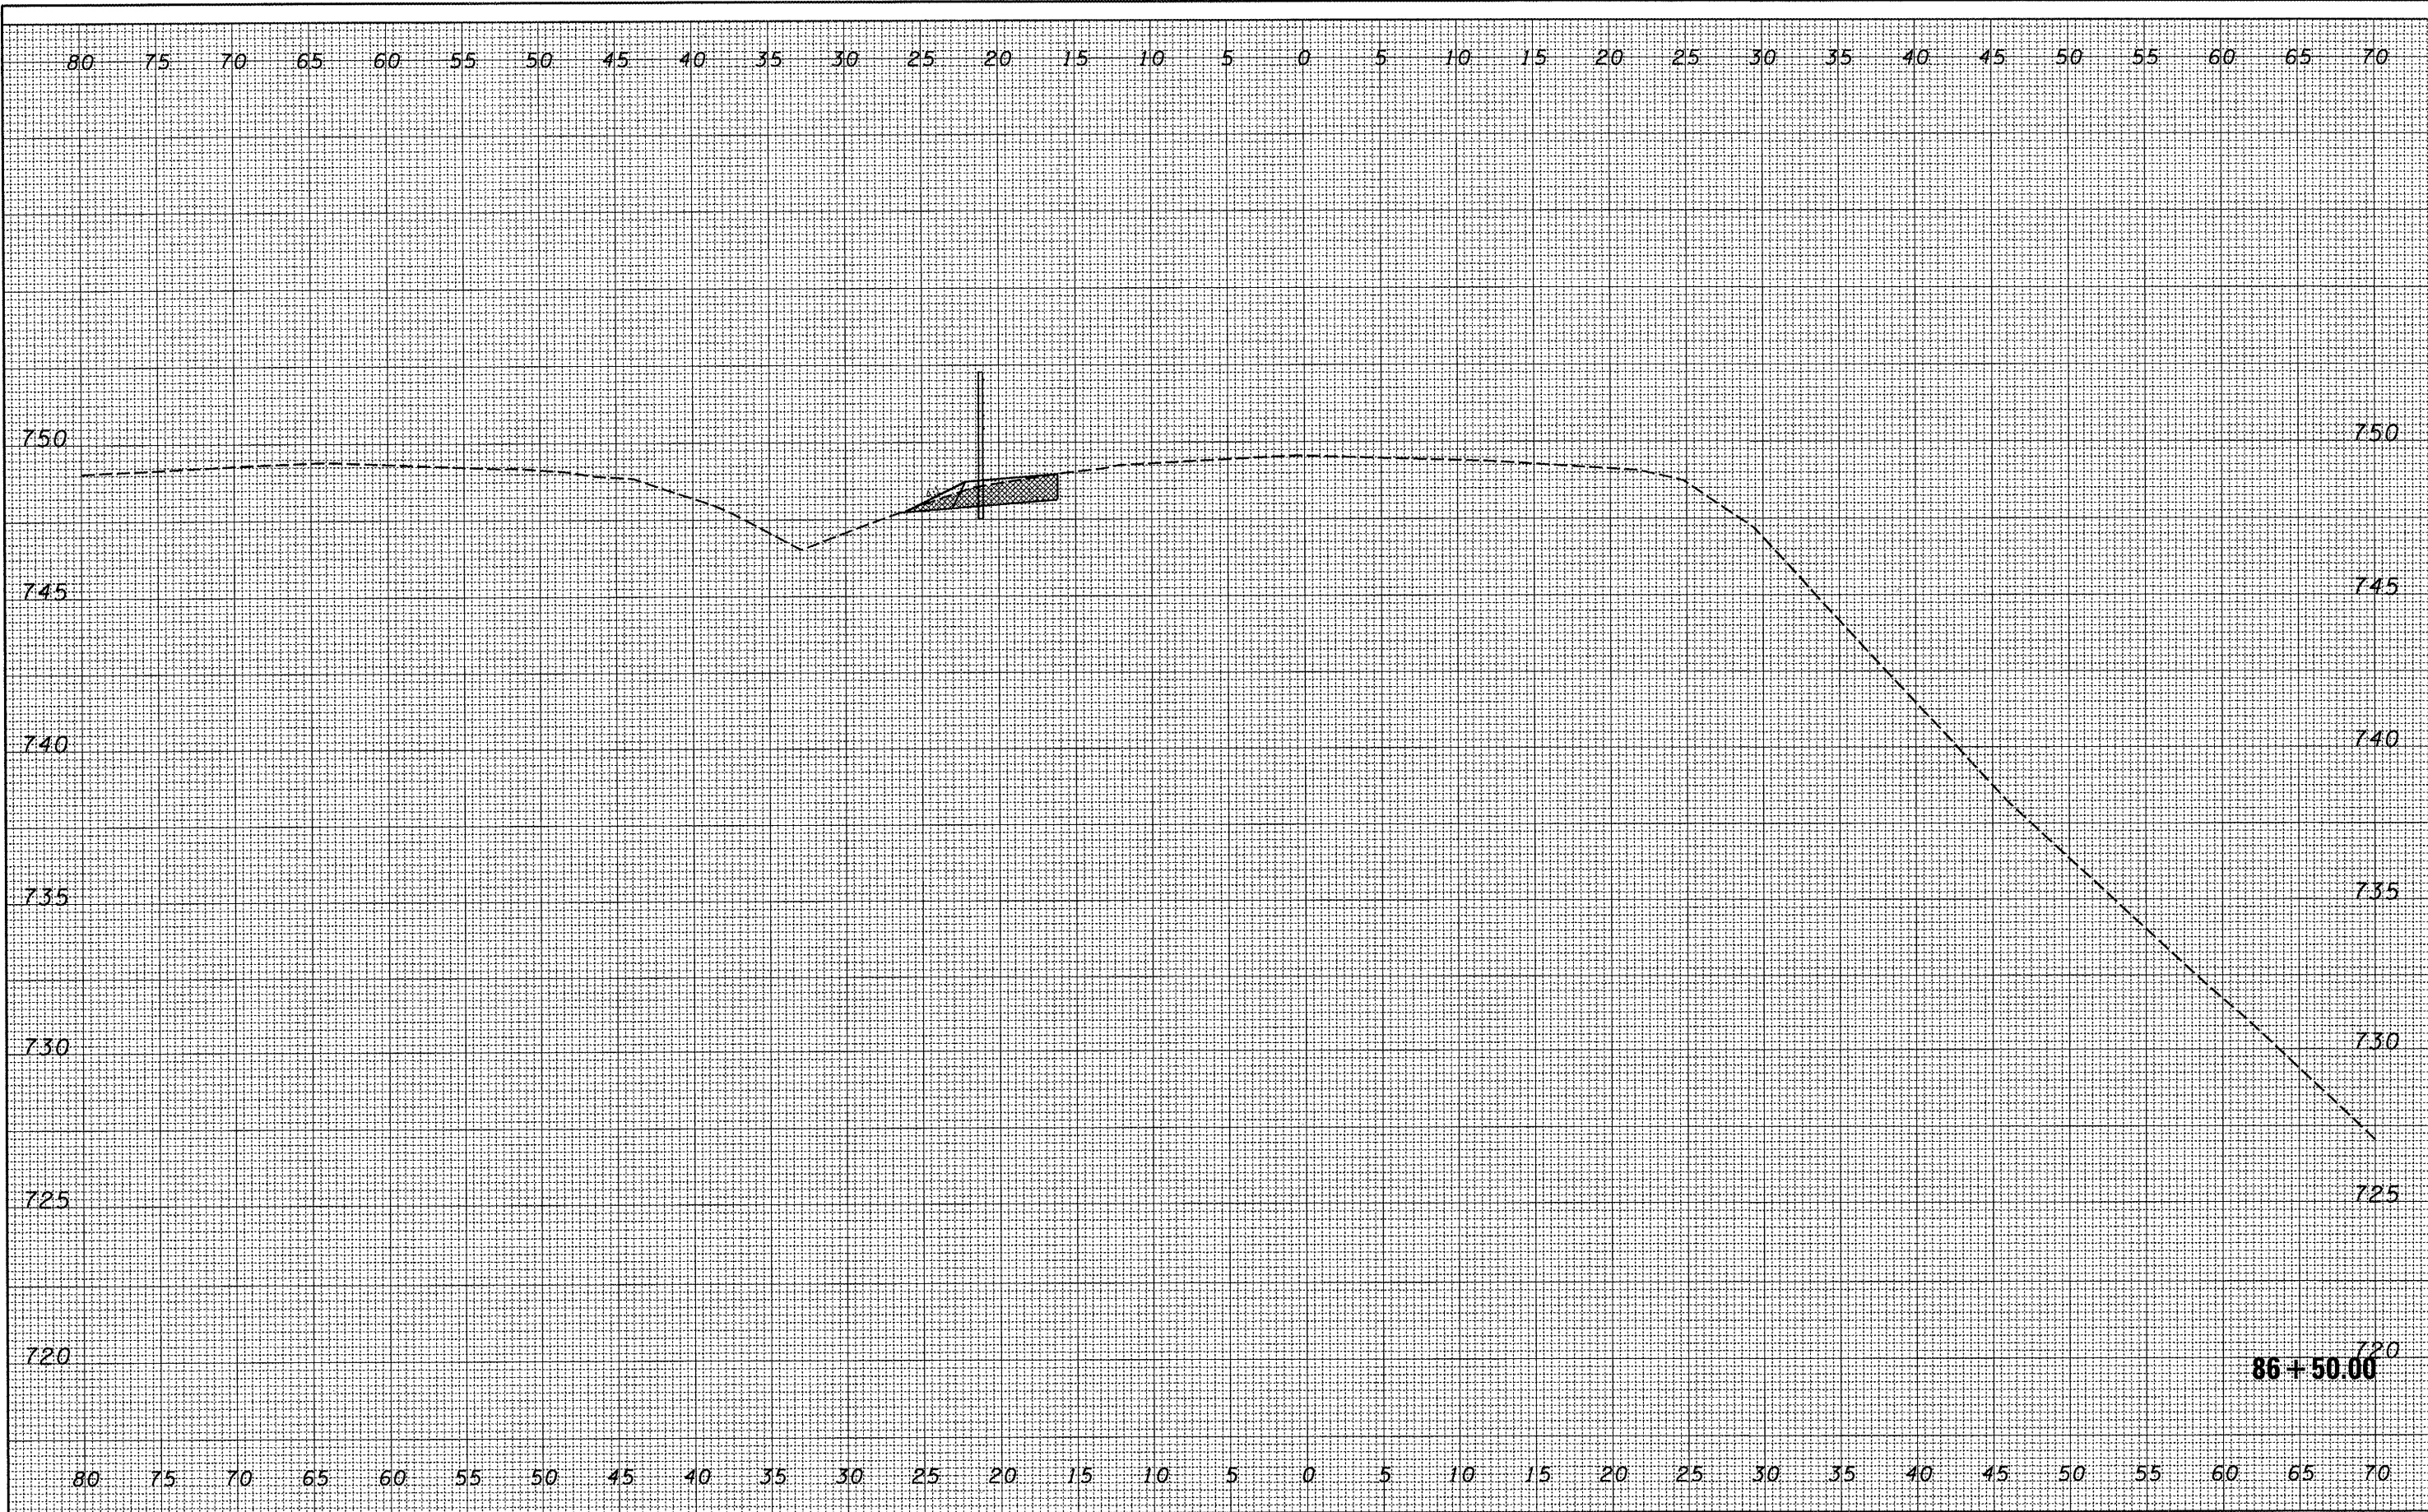

86+50.00

FILE NAME = C:\Projects\safety\174morton\COPY of SECTION A

USER NAME = brucebm  
 FINAL XSEC-sheet.dgn  
 PLOT SCALE = 10,3452' / IN.  
 PLOT DATE = 3/21/2008

|            |           |
|------------|-----------|
| DESIGNED - | REVISED - |
| DRAWN -    | REVISED - |
| CHECKED -  | REVISED - |
| DATE -     | REVISED - |

**STATE OF ILLINOIS  
 DEPARTMENT OF TRANSPORTATION**

Section A

SCALE: SHEET NO. OF SHEETS STA. 86+50.00 TO STA. 86+50.00

| F.A.I. RTE.                                   | SECTION | COUNTY   | TOTAL SHEETS       | SHEET NO. |
|---|---------|----------|--------------------|-----------|
| 74  | 190-15J | TAZEWELL | 192                | 66        |
| FED. ROAD DIST. NO. ILLINOIS FED. AID PROJECT |         |          | CONTRACT NO. 68724 |           |