


FINAL SURVEY	SURVEYED	BY	DATE
NOTE BOOK NO.	PLOTTED		
	TEMPLATE		
	AREAS CHECKED		

ORIGINAL SURVEY	SURVEYED	BY	DATE
NOTE BOOK NO.	PLOTTED		
	TEMPLATE		
	AREAS CHECKED		

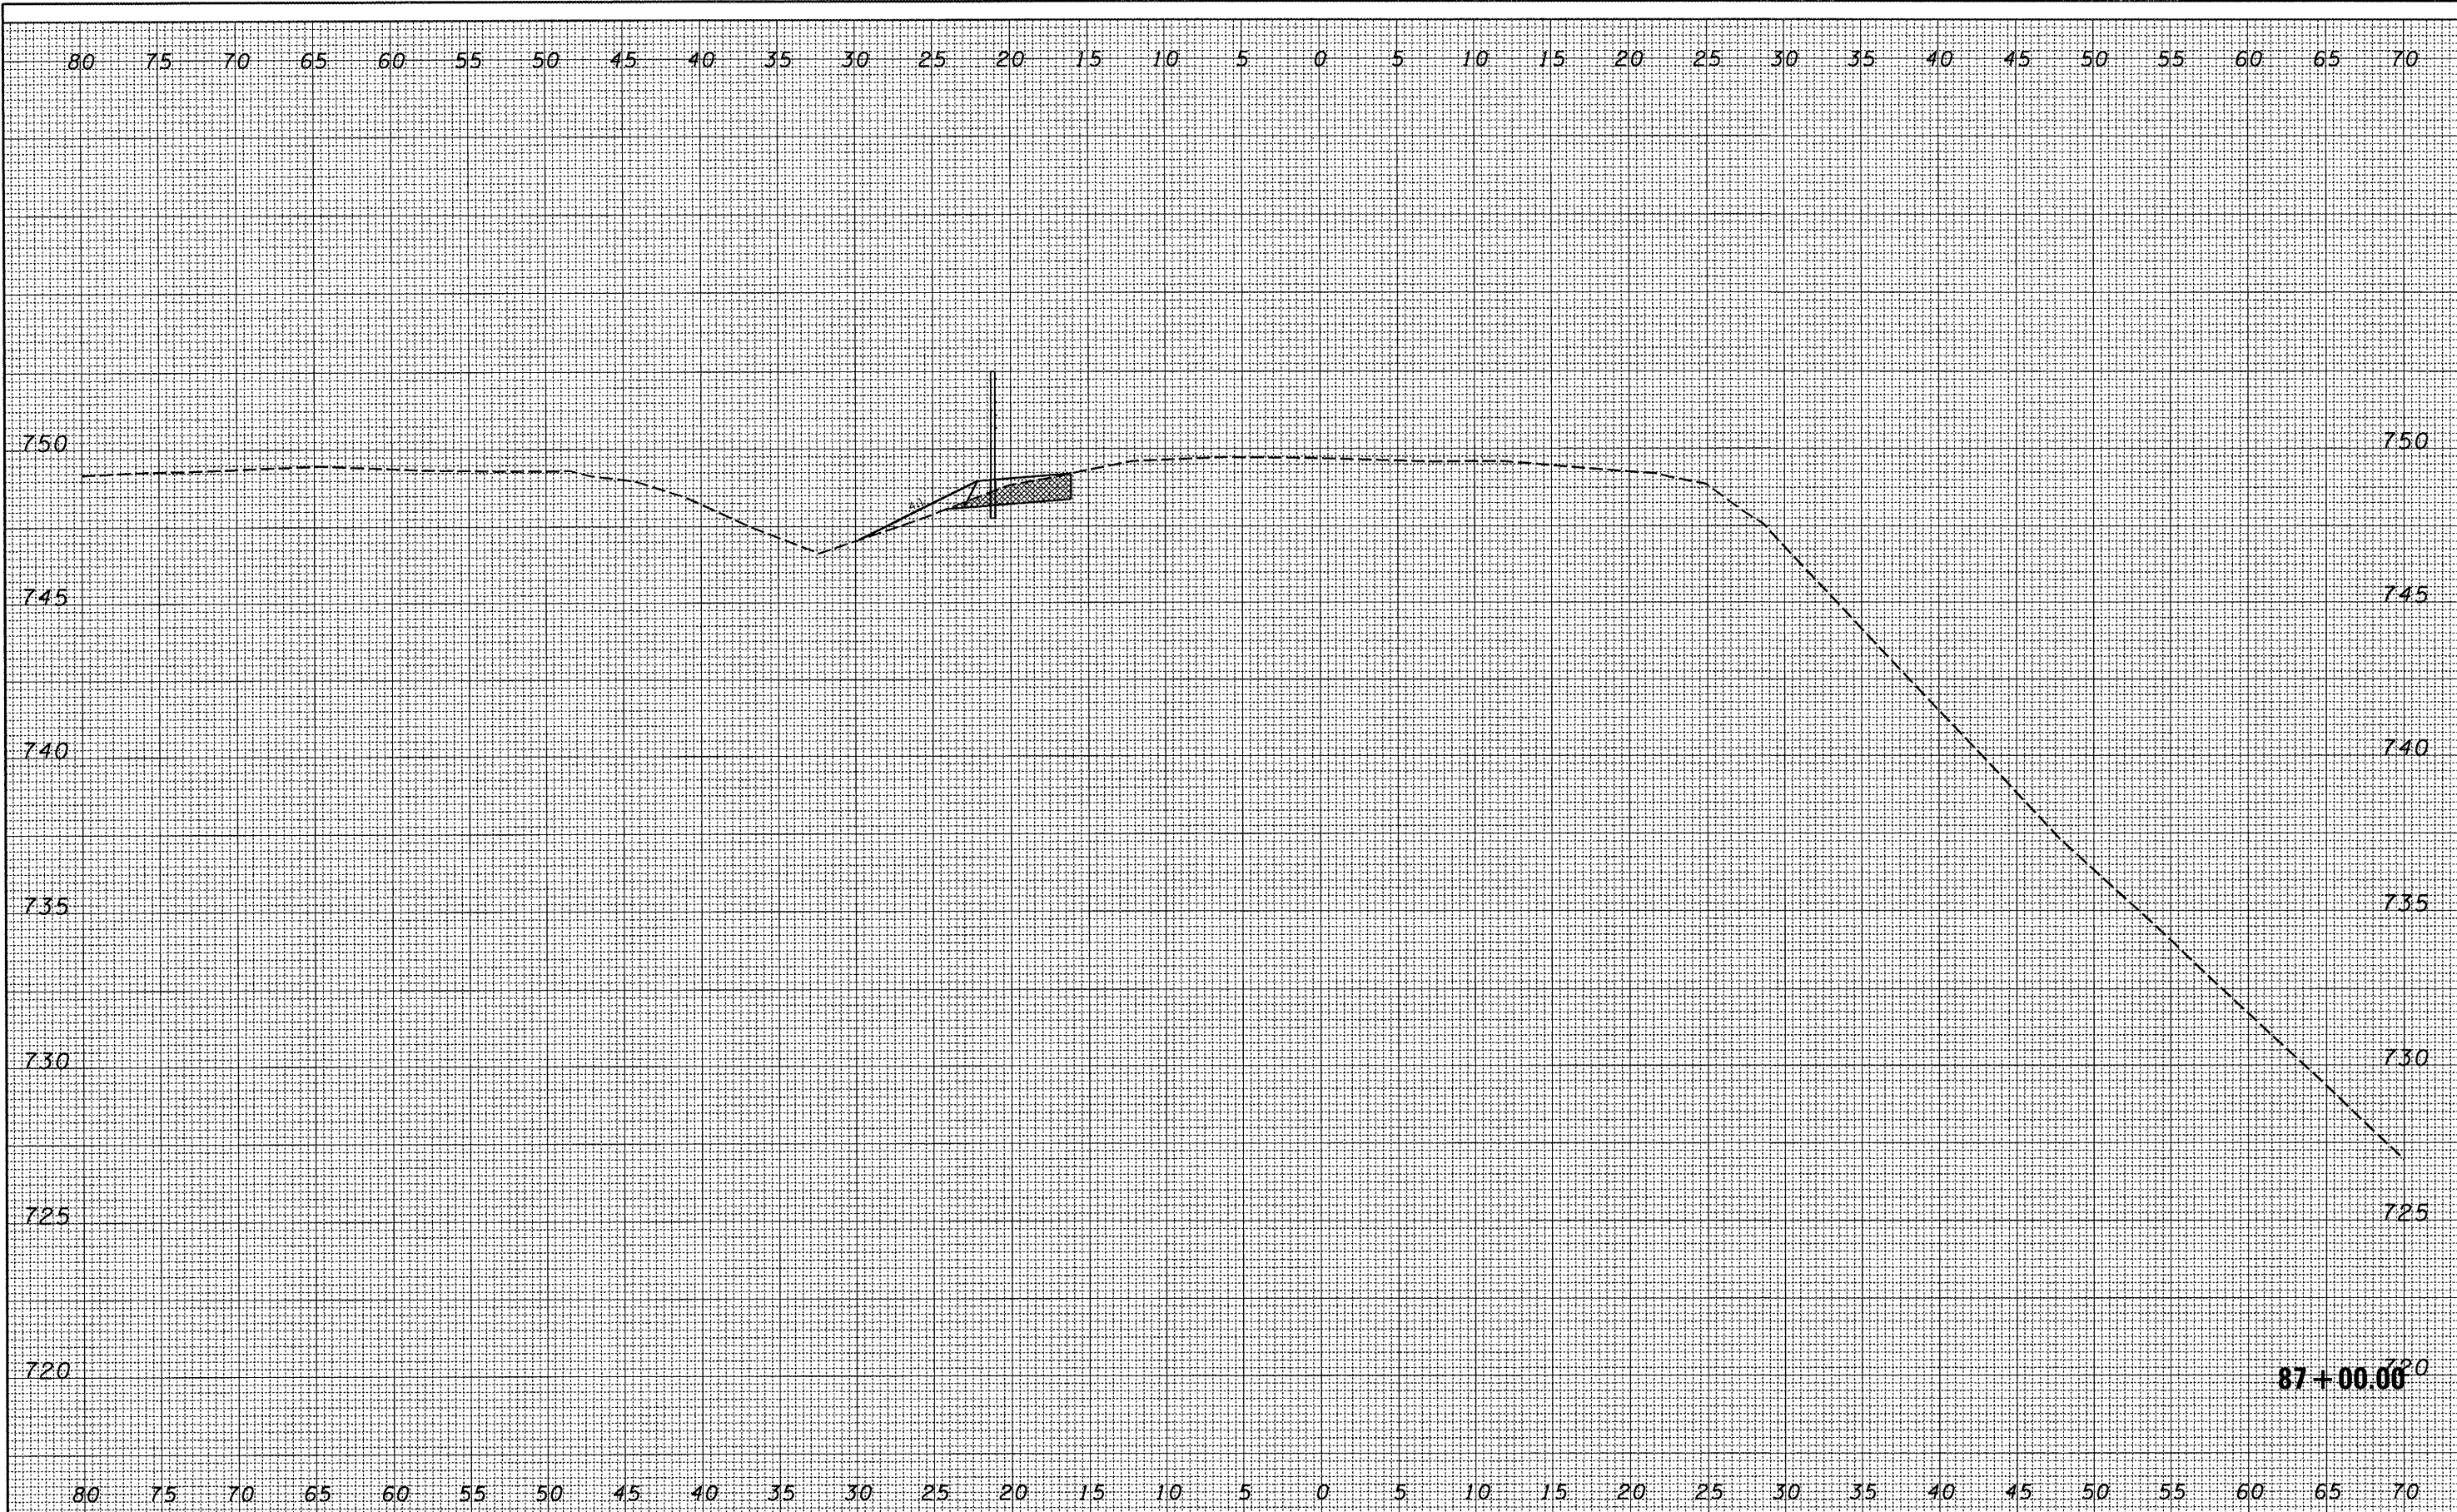

87+00.00²⁰

FILE NAME : C:\Projects\safety\174morton\COPY of SECTION A	USER NAME : brucebm	DESIGNED -	REVISED -	STATE OF ILLINOIS DEPARTMENT OF TRANSPORTATION	Section A	F.A.J. RTE. 74	SECTION (90-15J)	COUNTY TAZEWELL	TOTAL SHEETS 192	SHEET NO. 67	
	FINAL XSEC-sheet.dgn	DRAWN -	REVISED -			SCALE:	SHEET NO. OF SHEETS	STA. 87+00.00 TO STA. 87+00.00	FED. ROAD DIST. NO. ILLINOIS	FED. AID PROJECT	CONTRACT NO. 68724
	PLOT SCALE = 10.3452' / IN.	CHECKED -	REVISED -								
	PLOT DATE = 3/21/2008	DATE -	REVISED -								