


FINAL SURVEY	SURVEYED	BY	DATE
NOTE BOOK	PLOTTED		
NO.	TEMPLATE		
	AREAS		
	CHECKED		

ORIGINAL SURVEY	SURVEYED	BY	DATE
NOTE BOOK	PLOTTED		
NO.	TEMPLATE		
	AREAS		
	CHECKED		

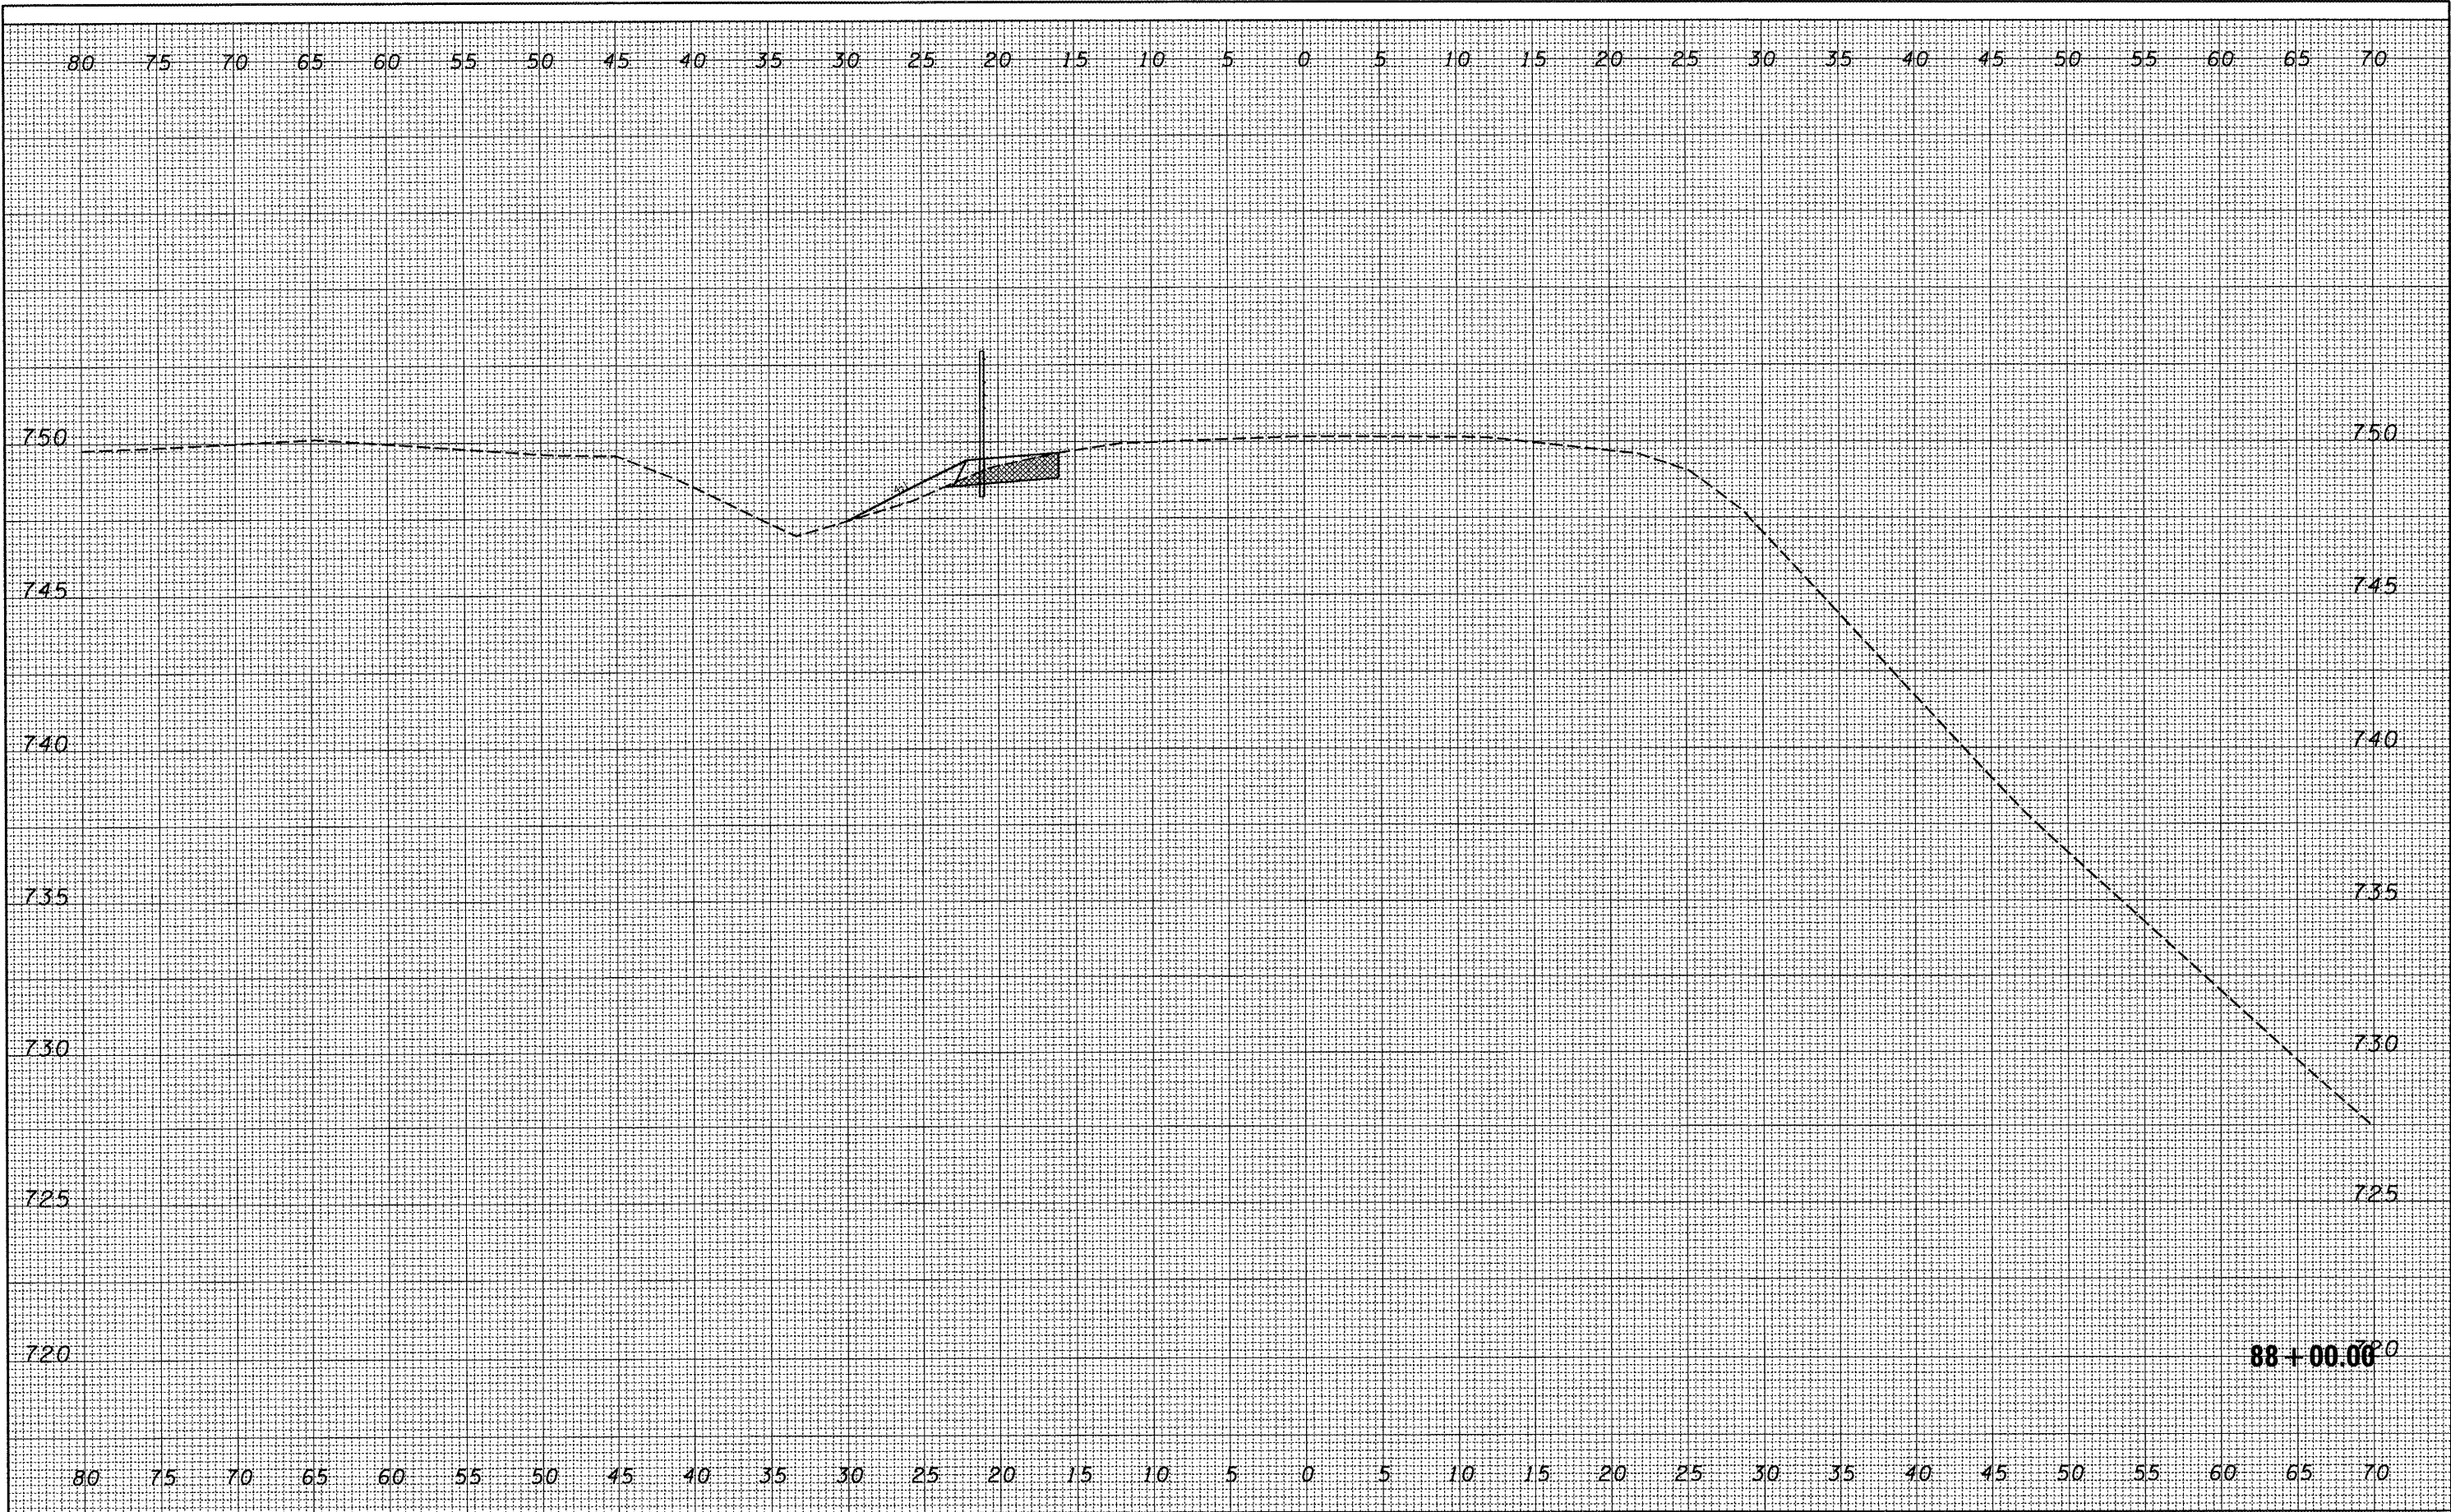

88+00.00²⁰

FILE NAME = C:\Projects\safety\74marton\COPY of SECTION A	USER NAME = brucebm	DESIGNED -	REVISED -	STATE OF ILLINOIS DEPARTMENT OF TRANSPORTATION	Section A	F.A.I. RTE. 74	SECTION (90-15)J	COUNTY TAZEWELL	TOTAL SHEETS 192	SHEET NO. 69	
	FINAL XSEC-sheet.dgn	DRAWN -	REVISED -			SCALE: SHEET NO. OF SHEETS STA. 88+00.00 TO STA. 88+00.00		CONTRACT NO. 68724			
	PLOT SCALE = 10.3452' / IN.	CHECKED -	REVISED -								
	PLOT DATE = 3/21/2008	DATE -	REVISED -								