


FINAL SURVEY	DESIGNED	BY	DATE
NOTE BOOK NO.	PLOTTED		
	TEMPLATE		
	AREAS CHECKED		

ORIGINAL SURVEY	DESIGNED	BY	DATE
NOTE BOOK NO.	PLOTTED		
	TEMPLATE		
	AREAS CHECKED		

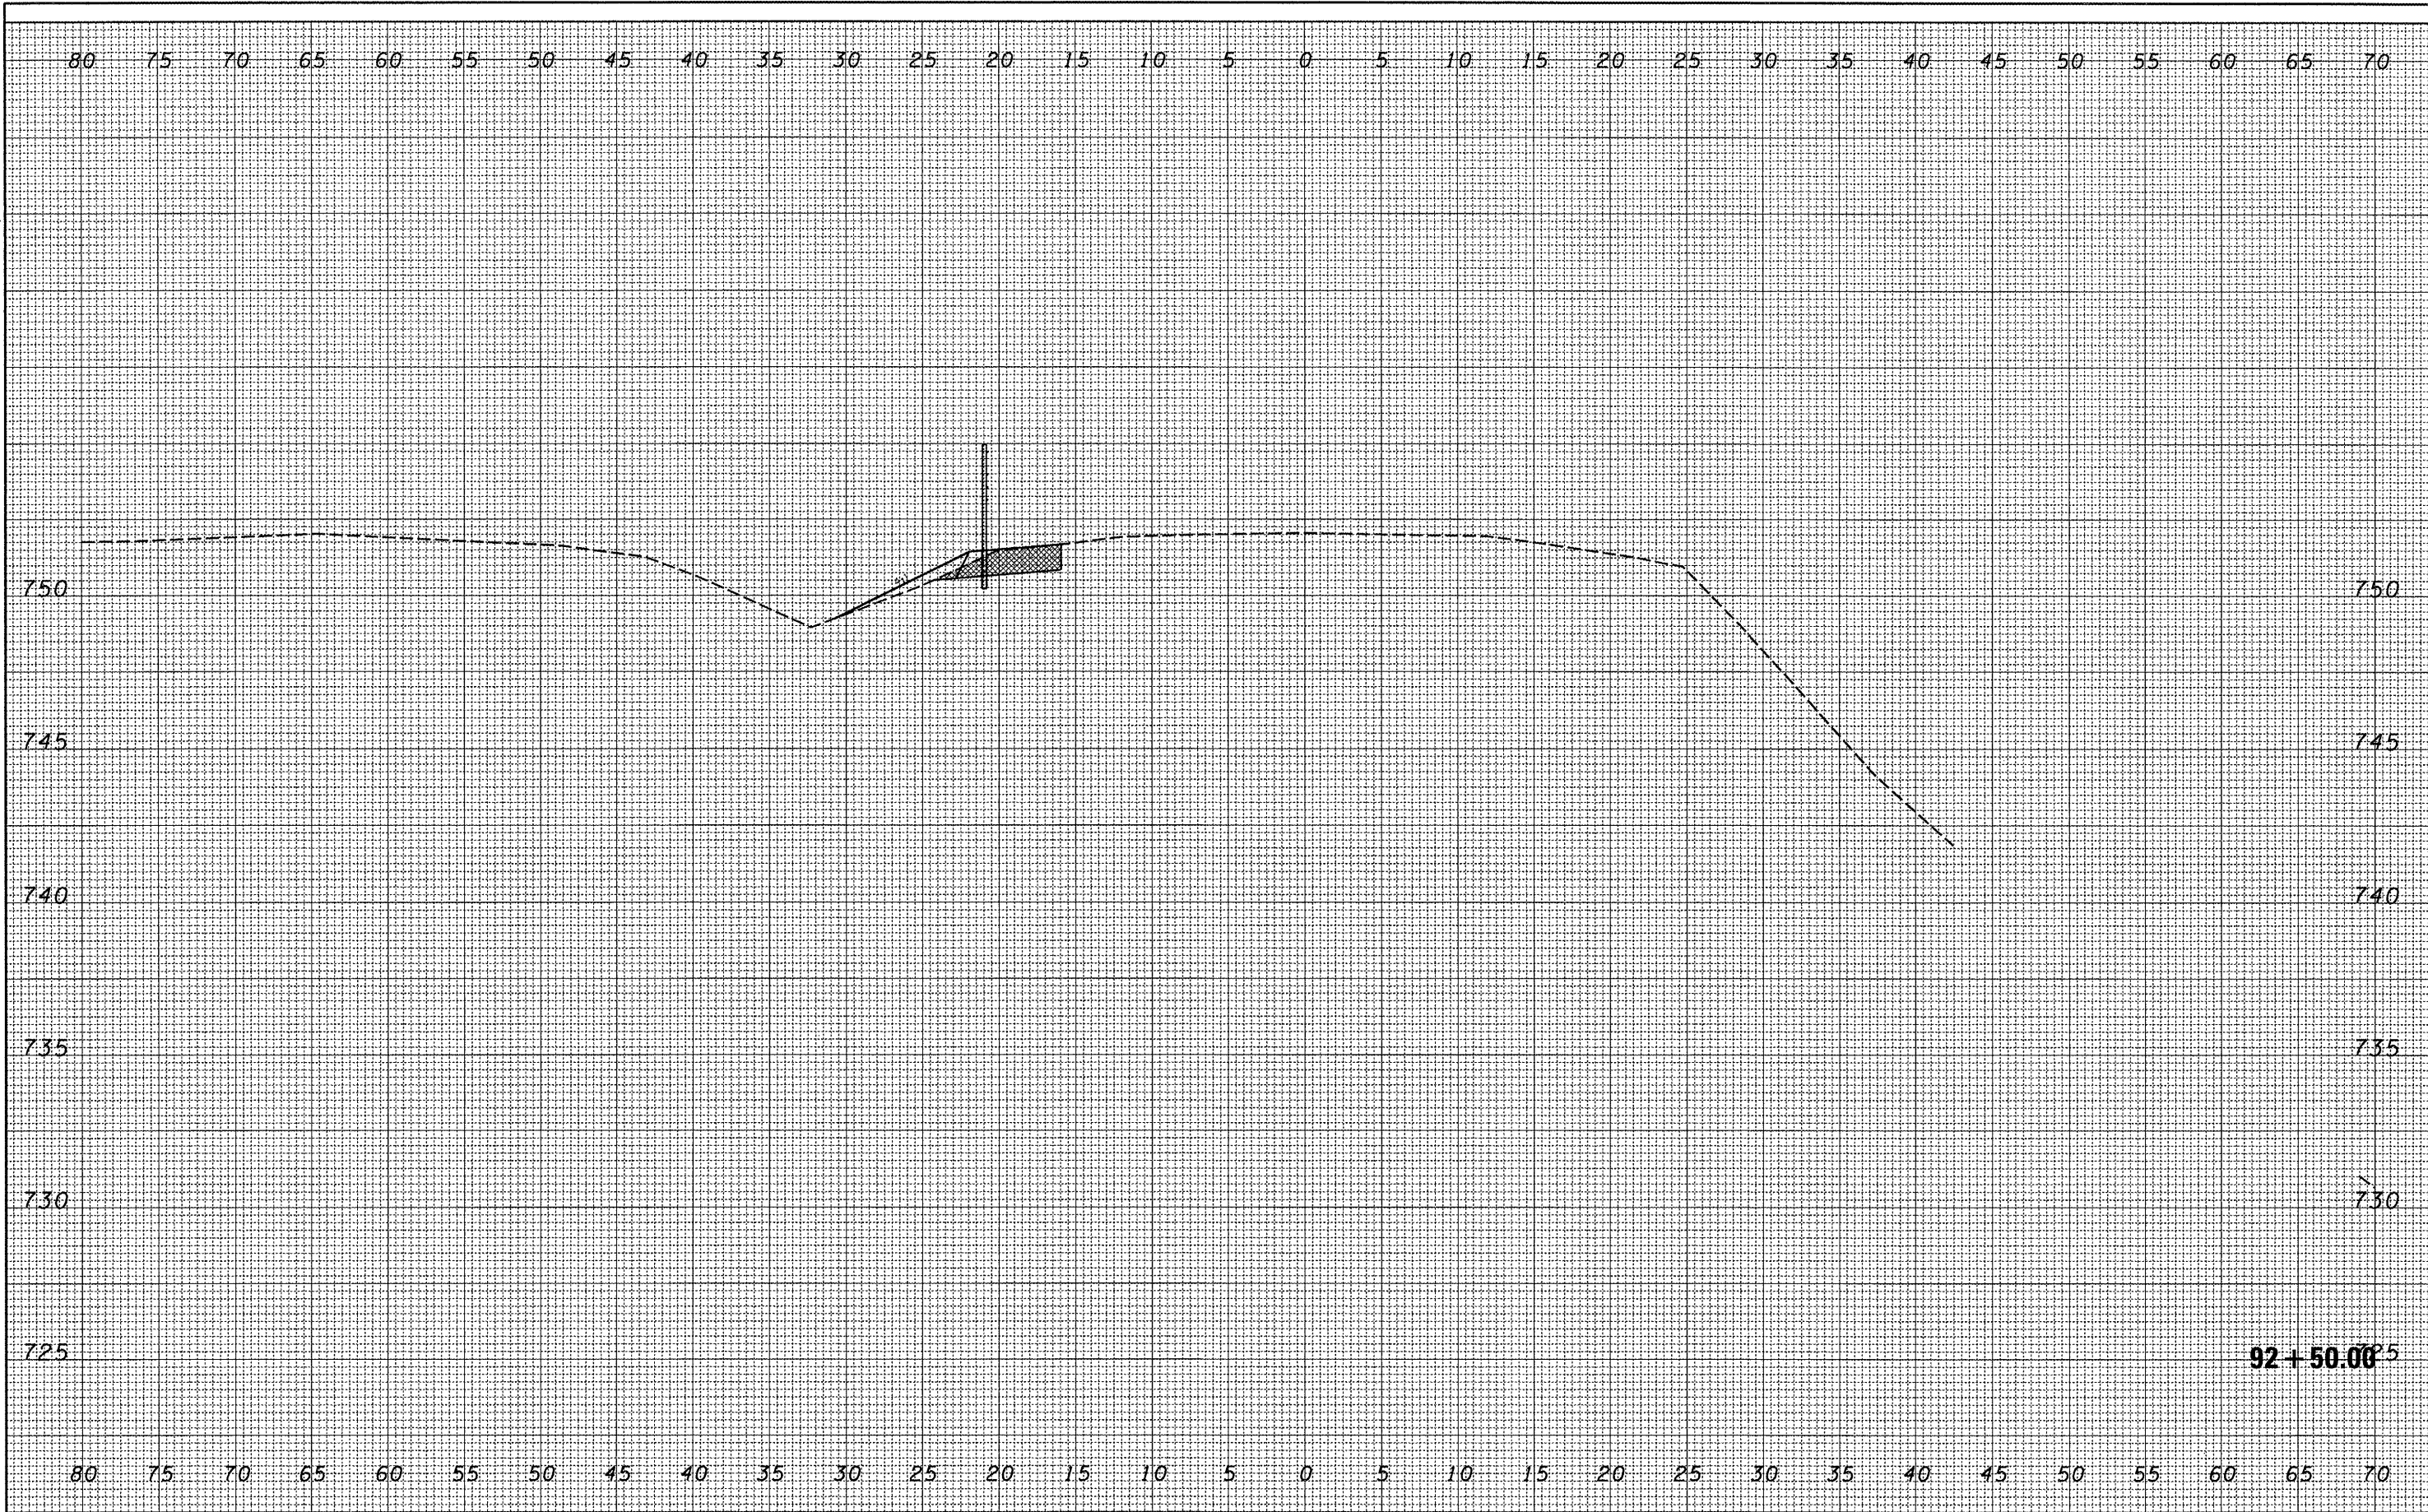

FILE NAME = C:\Projects\safety\174morton\COPY of SECTION A	USER NAME = brucebm	DESIGNED -	REVISED -	<b>STATE OF ILLINOIS DEPARTMENT OF TRANSPORTATION</b>	Section A	F.A.I. RTE.	SECTION	COUNTY	TOTAL SHEETS	SHEET NO.	
	FINAL XSEC-sheet.dgn	DRAWN -	REVISED -			74	(90-15J)	TAZEWELL	192	78	
	PLOT SCALE = 10.3452' / IN.	CHECKED -	REVISED -			CONTRACT NO. 68724					
	PLOT DATE = 3/21/2008	DATE -	REVISED -			FED. ROAD DIST. NO. ILLINOIS FED. AID PROJECT					