


FINAL SURVEY	SURVEYED	BY	DATE
NOTE BOOK	NO.		
TEMPLATE	AREAS CHECKED		

ORIGINAL SURVEY	SURVEYED	BY	DATE
NOTE BOOK	NO.		
TEMPLATE	AREAS CHECKED		

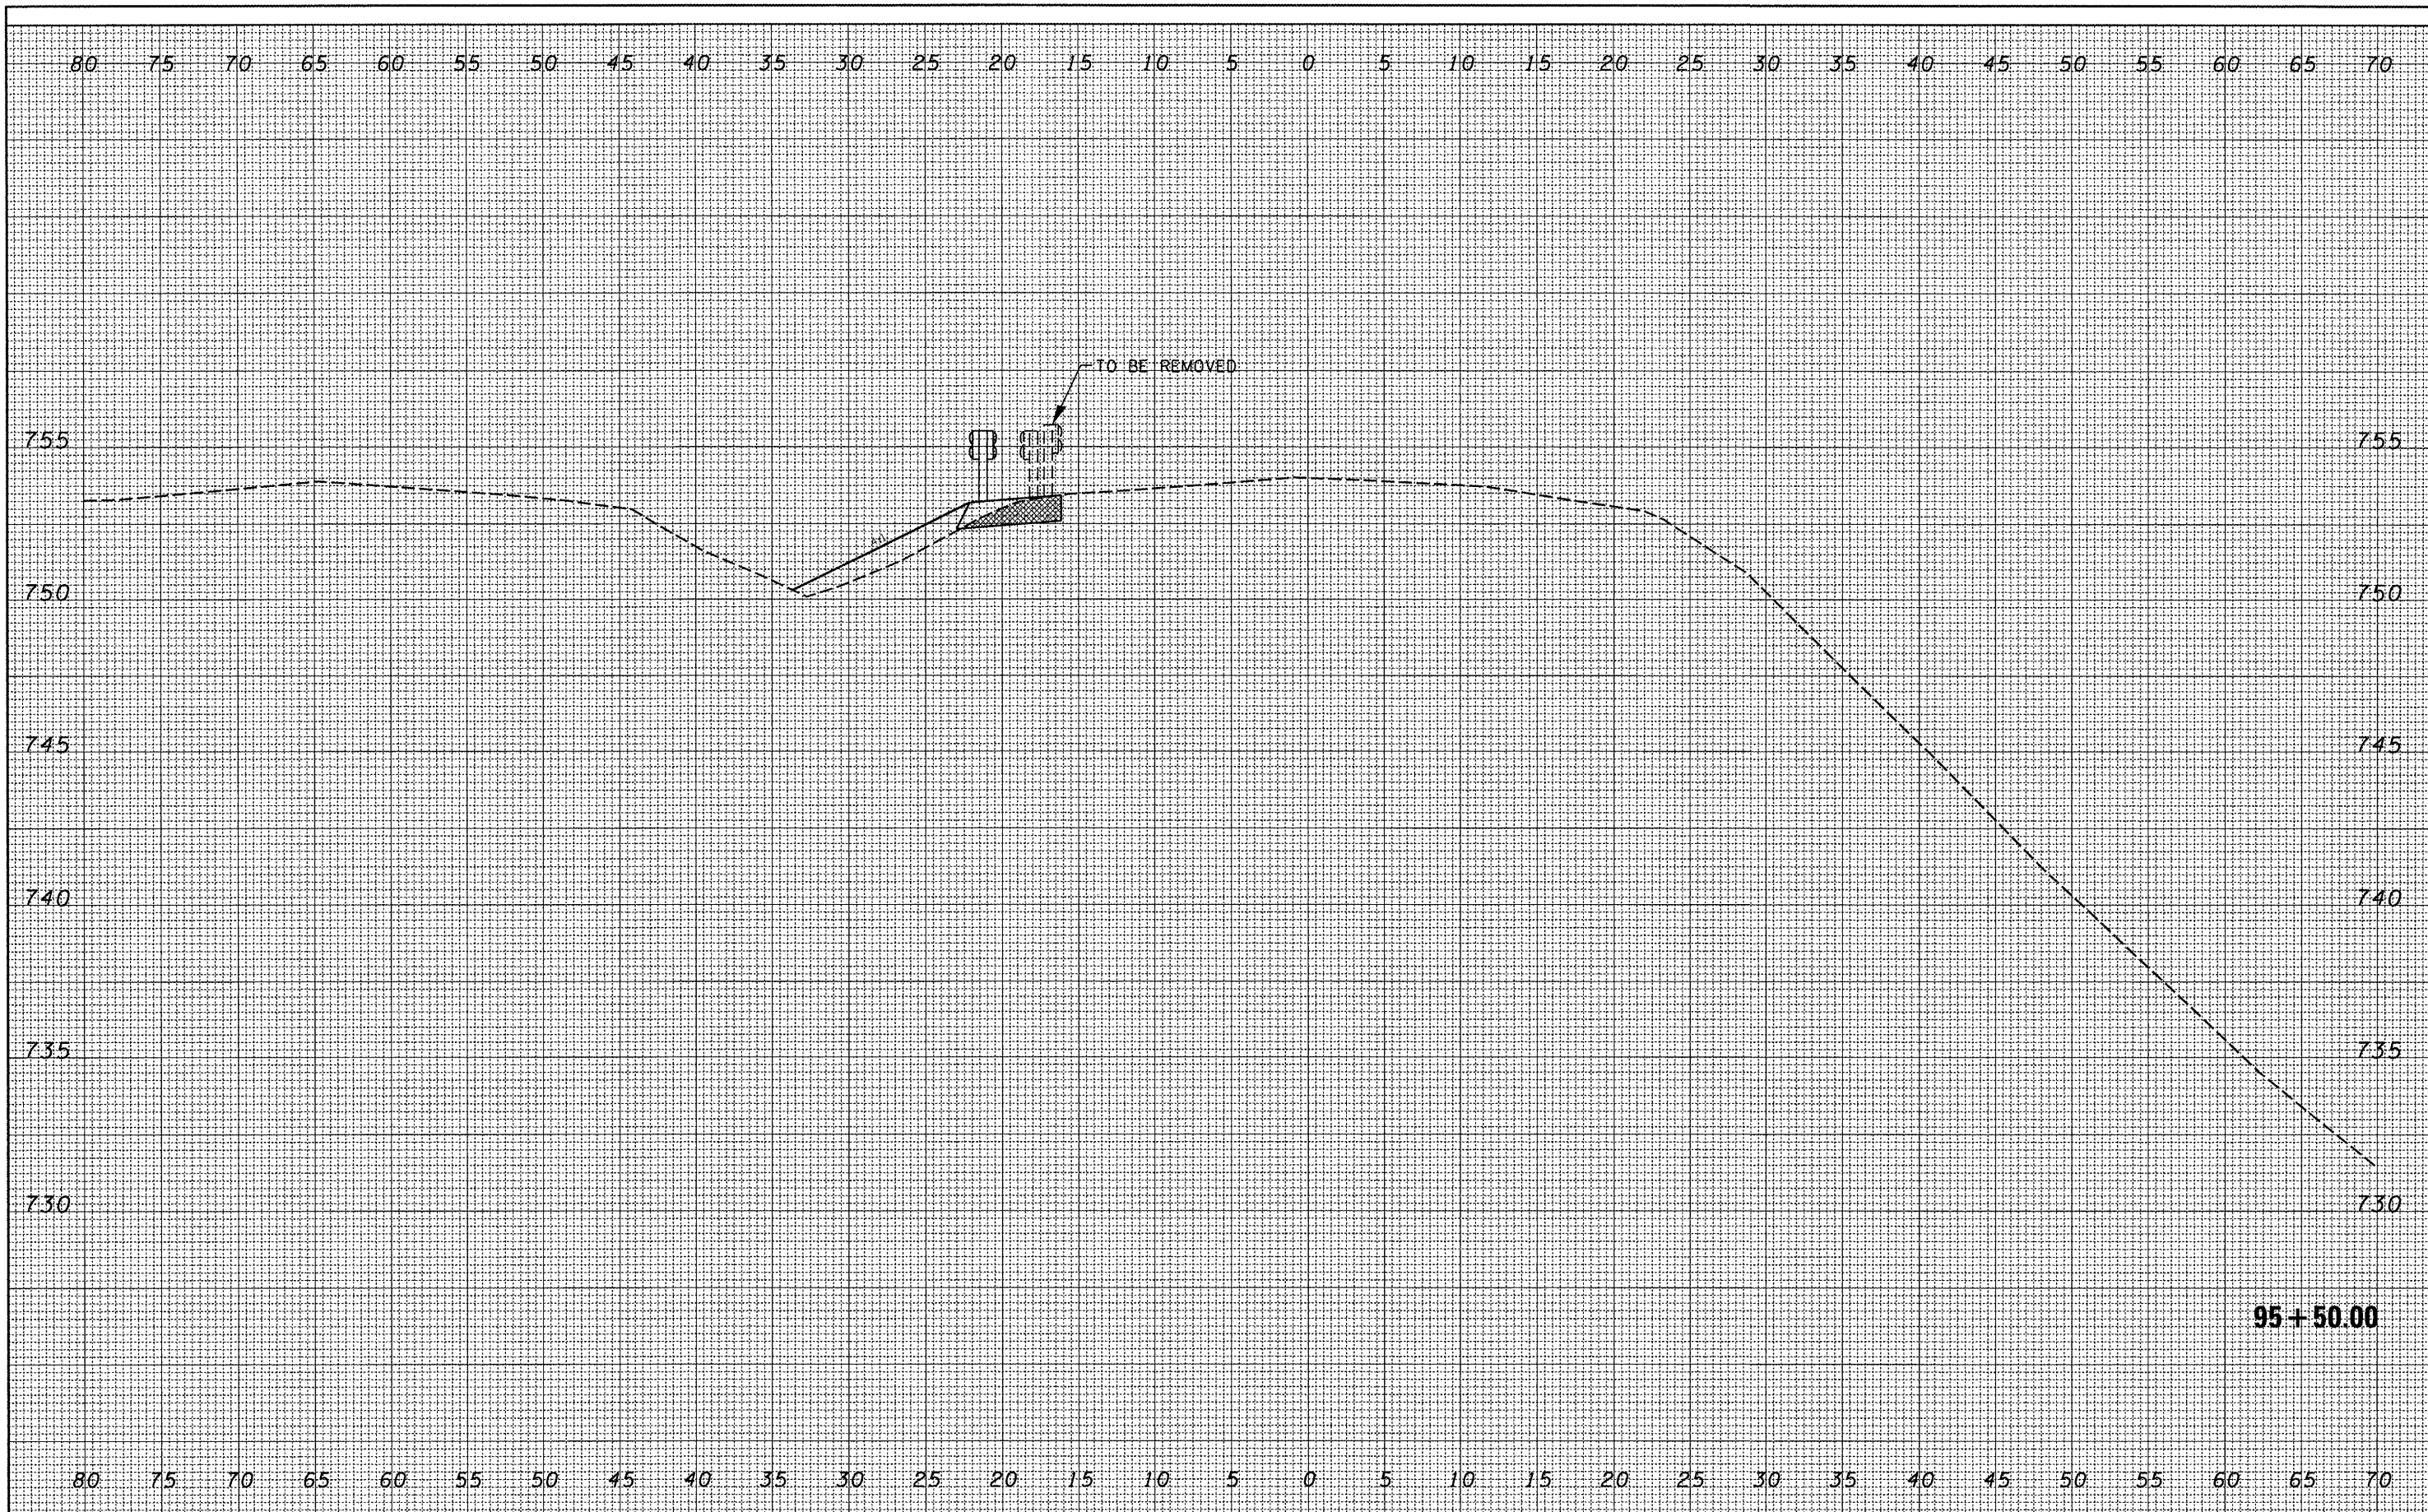

FILE NAME = C:\Projects\seofety\74morton\COPY of SECTION A	USER NAME = brucebm	DESIGNED -	REVISED -
	FINAL XSEC-sheet.dgn	DRAWN -	REVISED -
	PLOT SCALE = 10.3452' / IN.	CHECKED -	REVISED -
	PLOT DATE = 3/21/2008	DATE -	REVISED -

**STATE OF ILLINOIS
DEPARTMENT OF TRANSPORTATION**

Section A			
SCALE:	SHEET NO.	OF SHEETS	STA. 95+50.00 TO STA. 95+50.00

F.A.I. RTE.	SECTION	COUNTY	TOTAL SHEETS	SHEET NO.
74	(90-15)J	TAZEWELL	192	84
FED. ROAD DIST. NO.			ILLINOIS FED. AID PROJECT	
			CONTRACT NO. 68724	