


FINAL SURVEY	SUPERVISOR	BY	DATE
NOTE BOOK	PLOTTED		
NO.	TEMPLATE		
	AREAS		
	CHECKED		

ORIGINAL SURVEY	SUPERVISOR	BY	DATE
NOTE BOOK	PLOTTED		
NO.	TEMPLATE		
	AREAS		
	CHECKED		

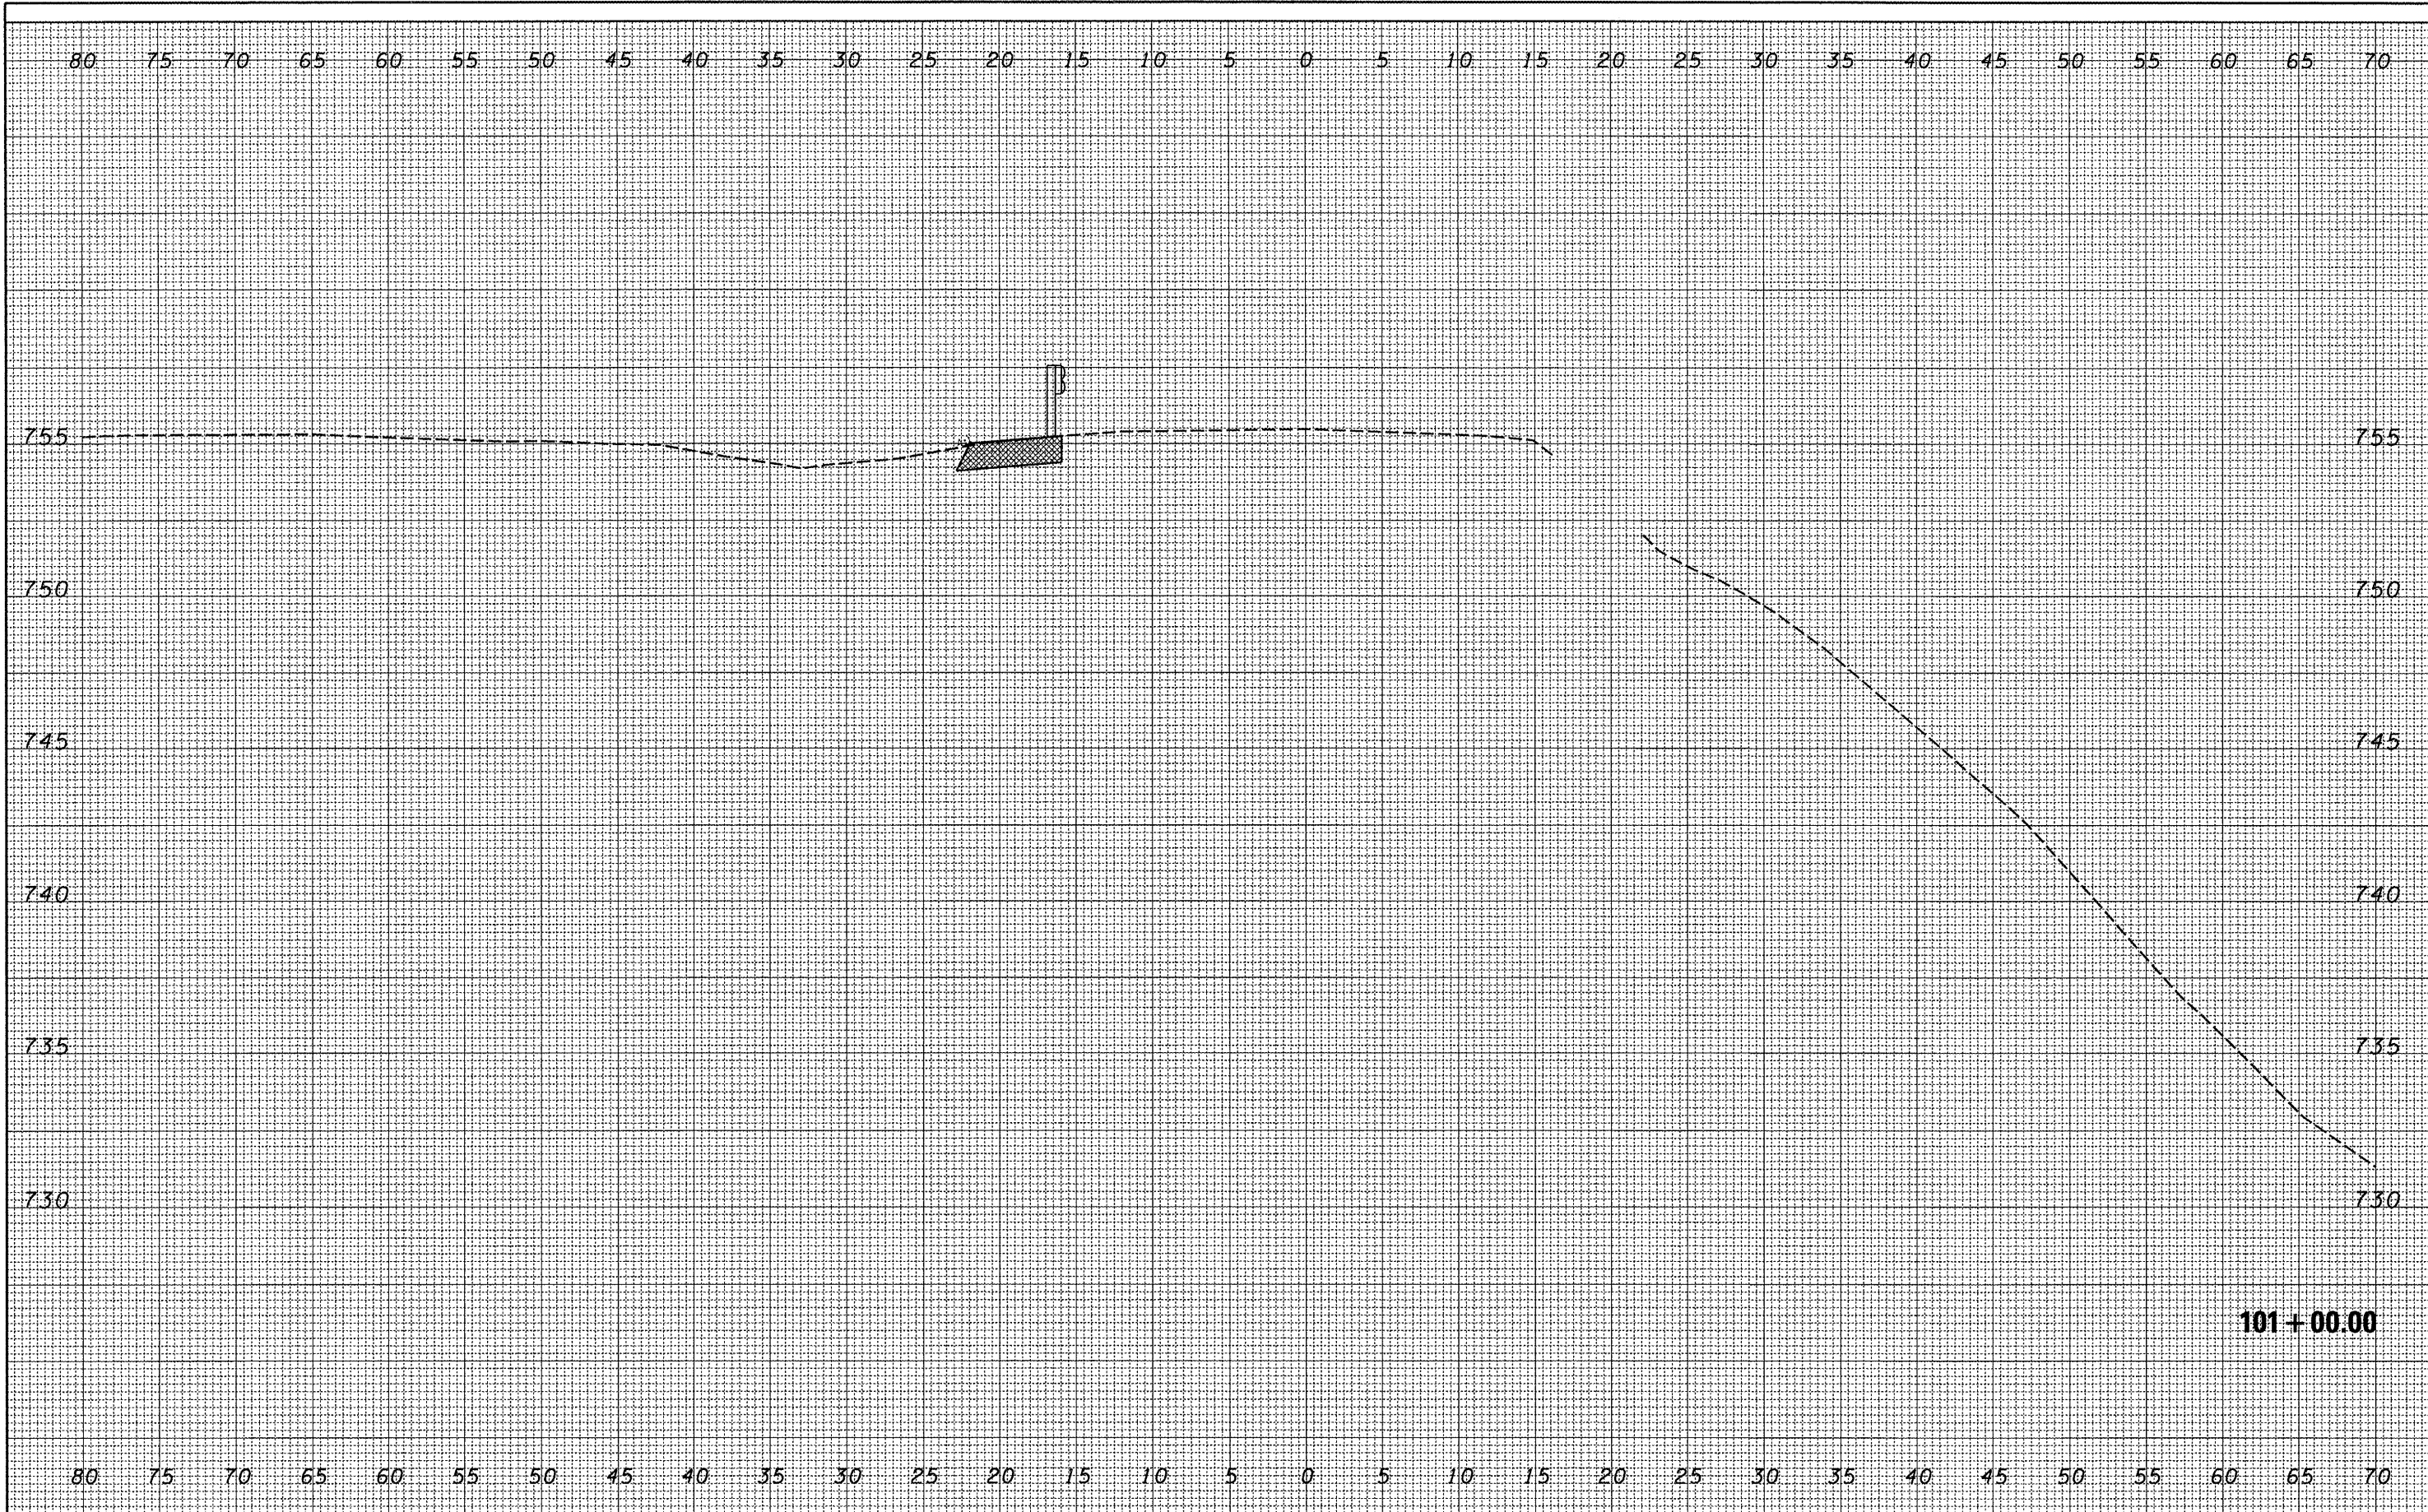

101+00.00

FILE NAME = C:\Projects\safety\174morton\COPY of SECTION A	USER NAME = brucebm	DESIGNED -	REVISED -	STATE OF ILLINOIS DEPARTMENT OF TRANSPORTATION	Section A	F.A.I. RTE. 74	SECTION (90-15)J	COUNTY TAZEWELL	TOTAL SHEETS 192	SHEET NO. 91	
	FINAL XSEC-sheet.dgn	DRAWN -	REVISED -			SCALE:	SHEET NO. OF SHEETS	STA. 101+00.00 TO STA. 101+00.00	FED. ROAD DIST. NO.	ILLINOIS FED. AID PROJECT	CONTRACT NO. 68724
	PLOT SCALE = 10.3452' / IN.	CHECKED -	REVISED -								
	PLOT DATE = 3/21/2008	DATE -	REVISED -								