


FINAL SURVEY	SURVEYED	BY	DATE
NOTE BOOK NO.	TEMPLATE		
	AREAS CHECKED		

ORIGINAL SURVEY	SURVEYED	BY	DATE
NOTE BOOK NO.	TEMPLATE		
	AREAS CHECKED		

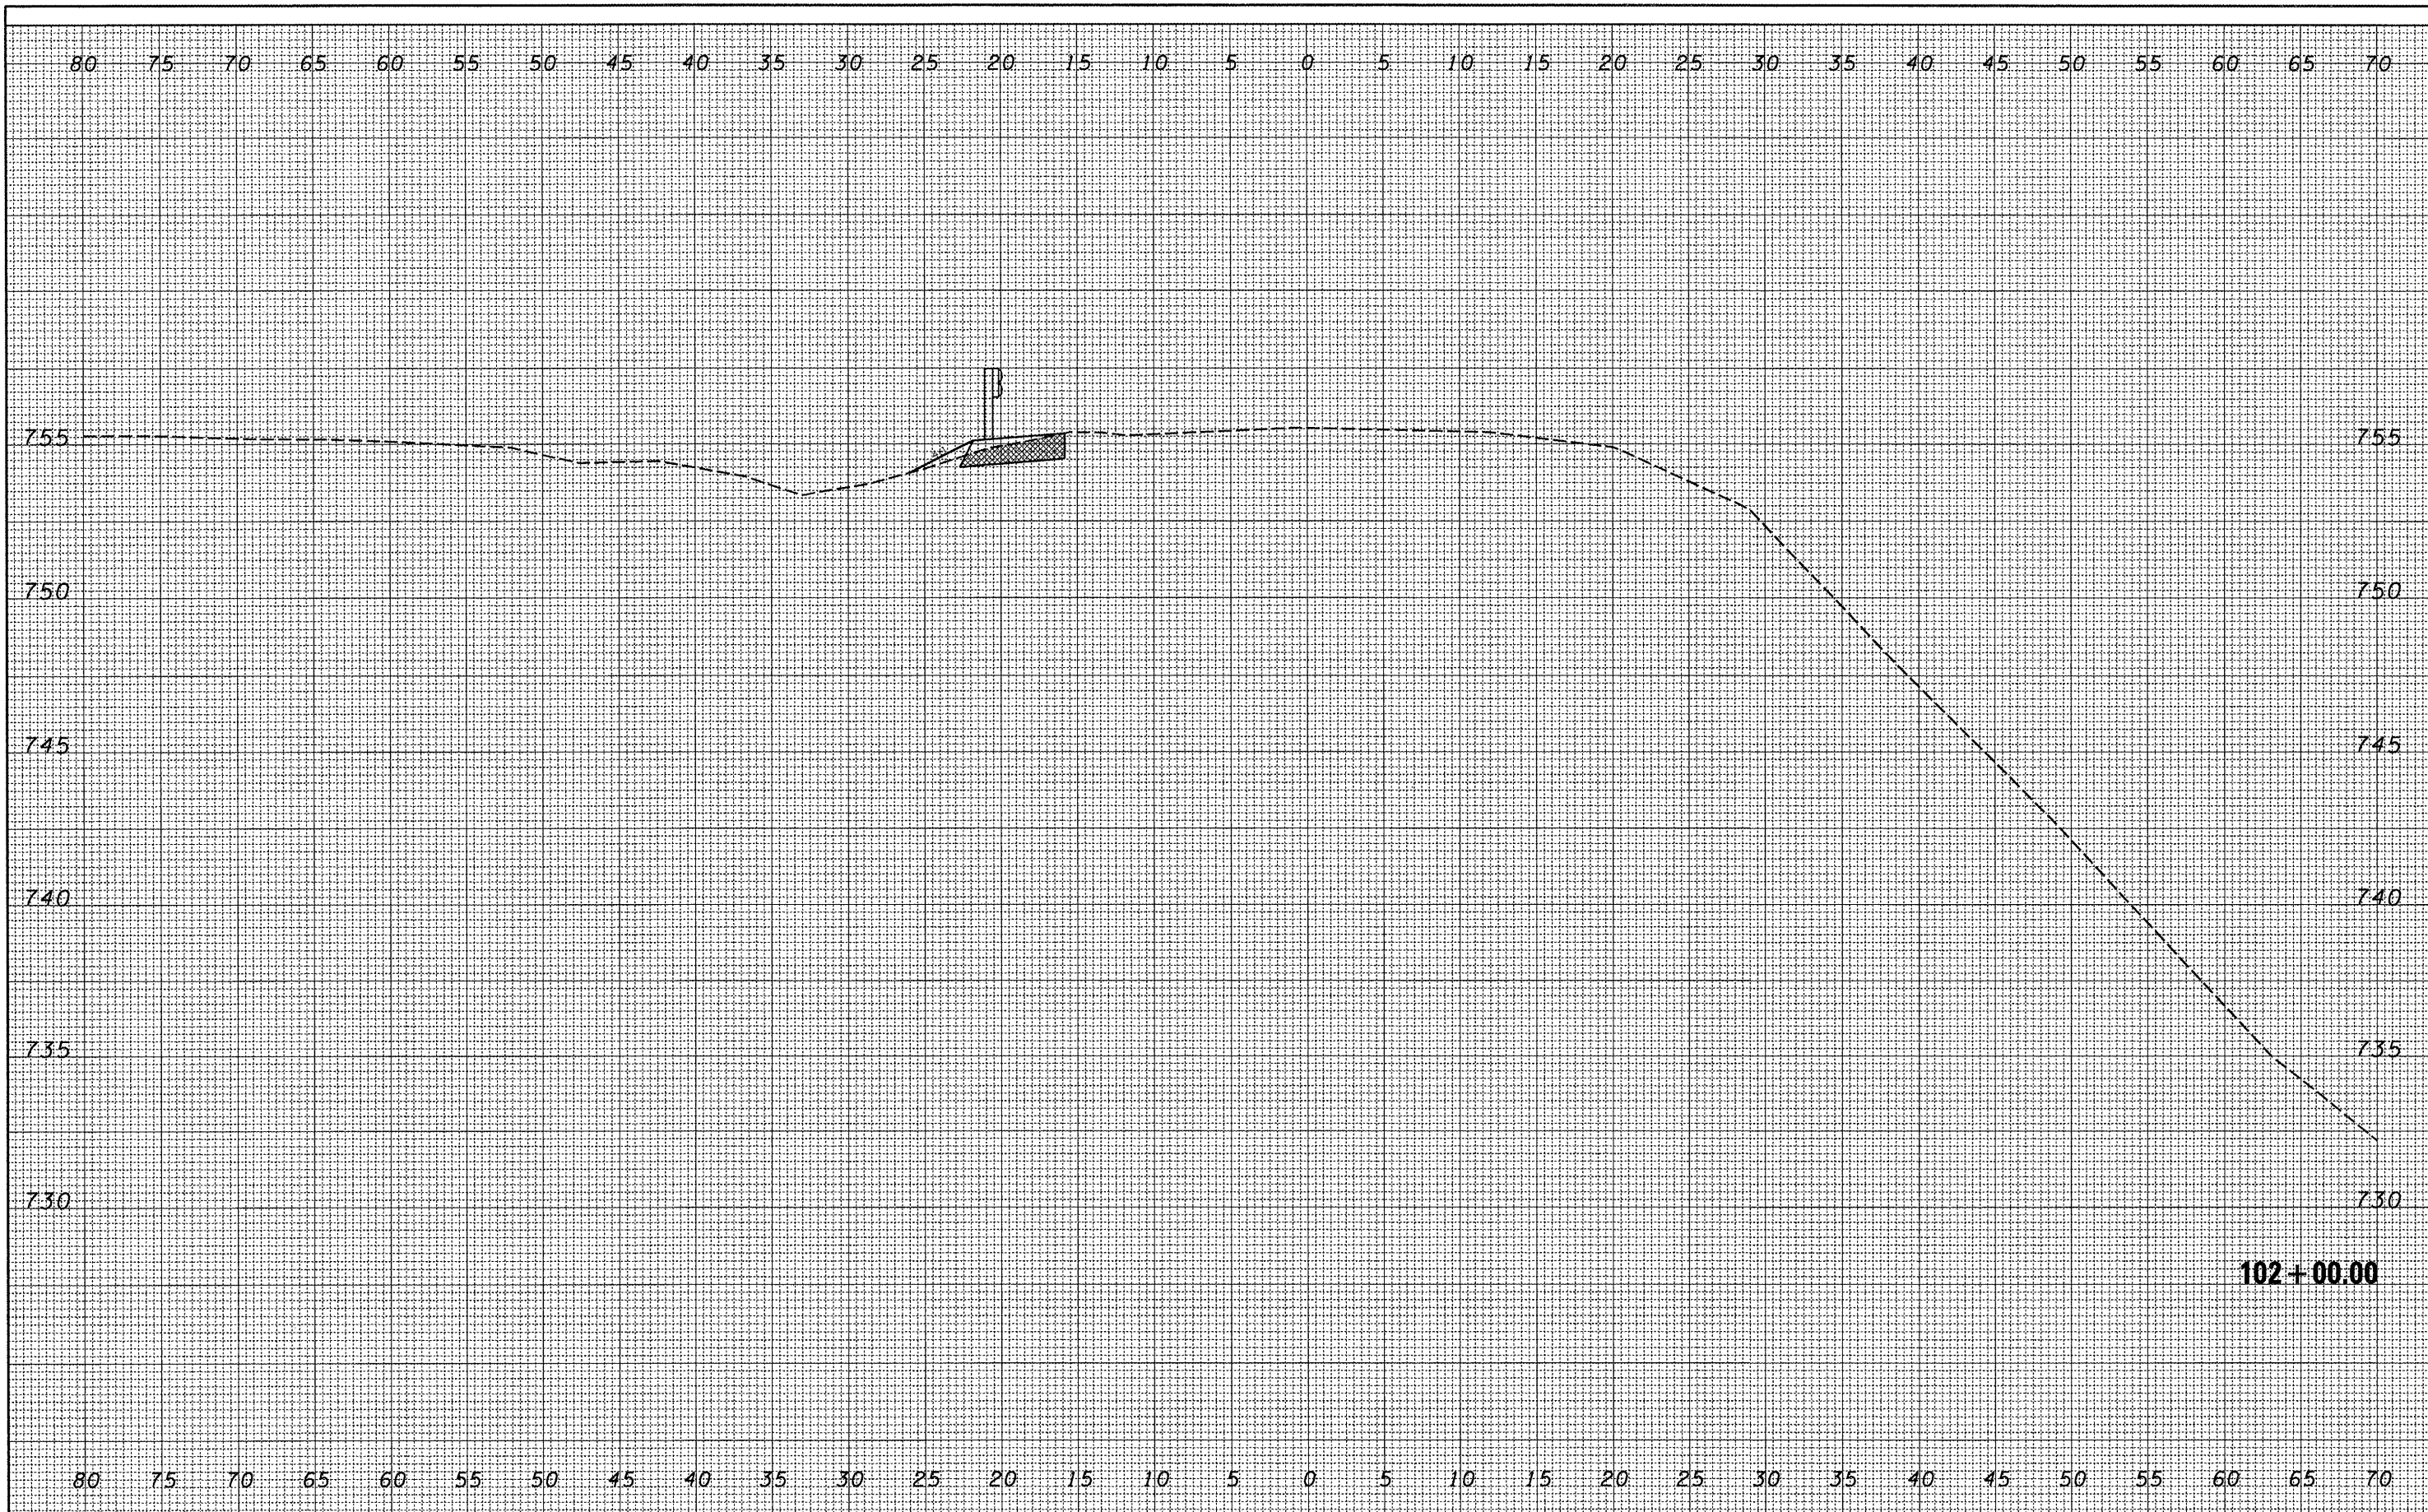

FILE NAME =	USER NAME = brucebm	DESIGNED -	REVISED -
C:\Projects\safety\174morton\COPY of SECTION A	FINAL XSEC-sheet.dgn	DRAWN -	REVISED -
	PLOT SCALE = 10.3452' / IN.	CHECKED -	REVISED -
	PLOT DATE = 3/21/2008	DATE -	REVISED -

**STATE OF ILLINOIS  
DEPARTMENT OF TRANSPORTATION**

Section A			
SCALE:	SHEET NO.	OF	SHEETS
	STA. 102+00.00	TO	STA. 102+00.00

F.A.I. RTE.	SECTION	COUNTY	TOTAL SHEETS	SHEET NO.
74	(90-15)J	TAZEWELL	192	93
CONTRACT NO. 68724				
FED. ROAD DIST. NO. ILLINOIS FED. AID PROJECT				