


FINAL SURVEY	SUBMITTED	DATE
NOTE BOOK NO.	PLOTTED	
	TEMPLATE	
	AREAS CHECKED	

ORIGINAL SURVEY	SUBMITTED	DATE
NOTE BOOK NO.	PLOTTED	
	TEMPLATE	
	AREAS CHECKED	

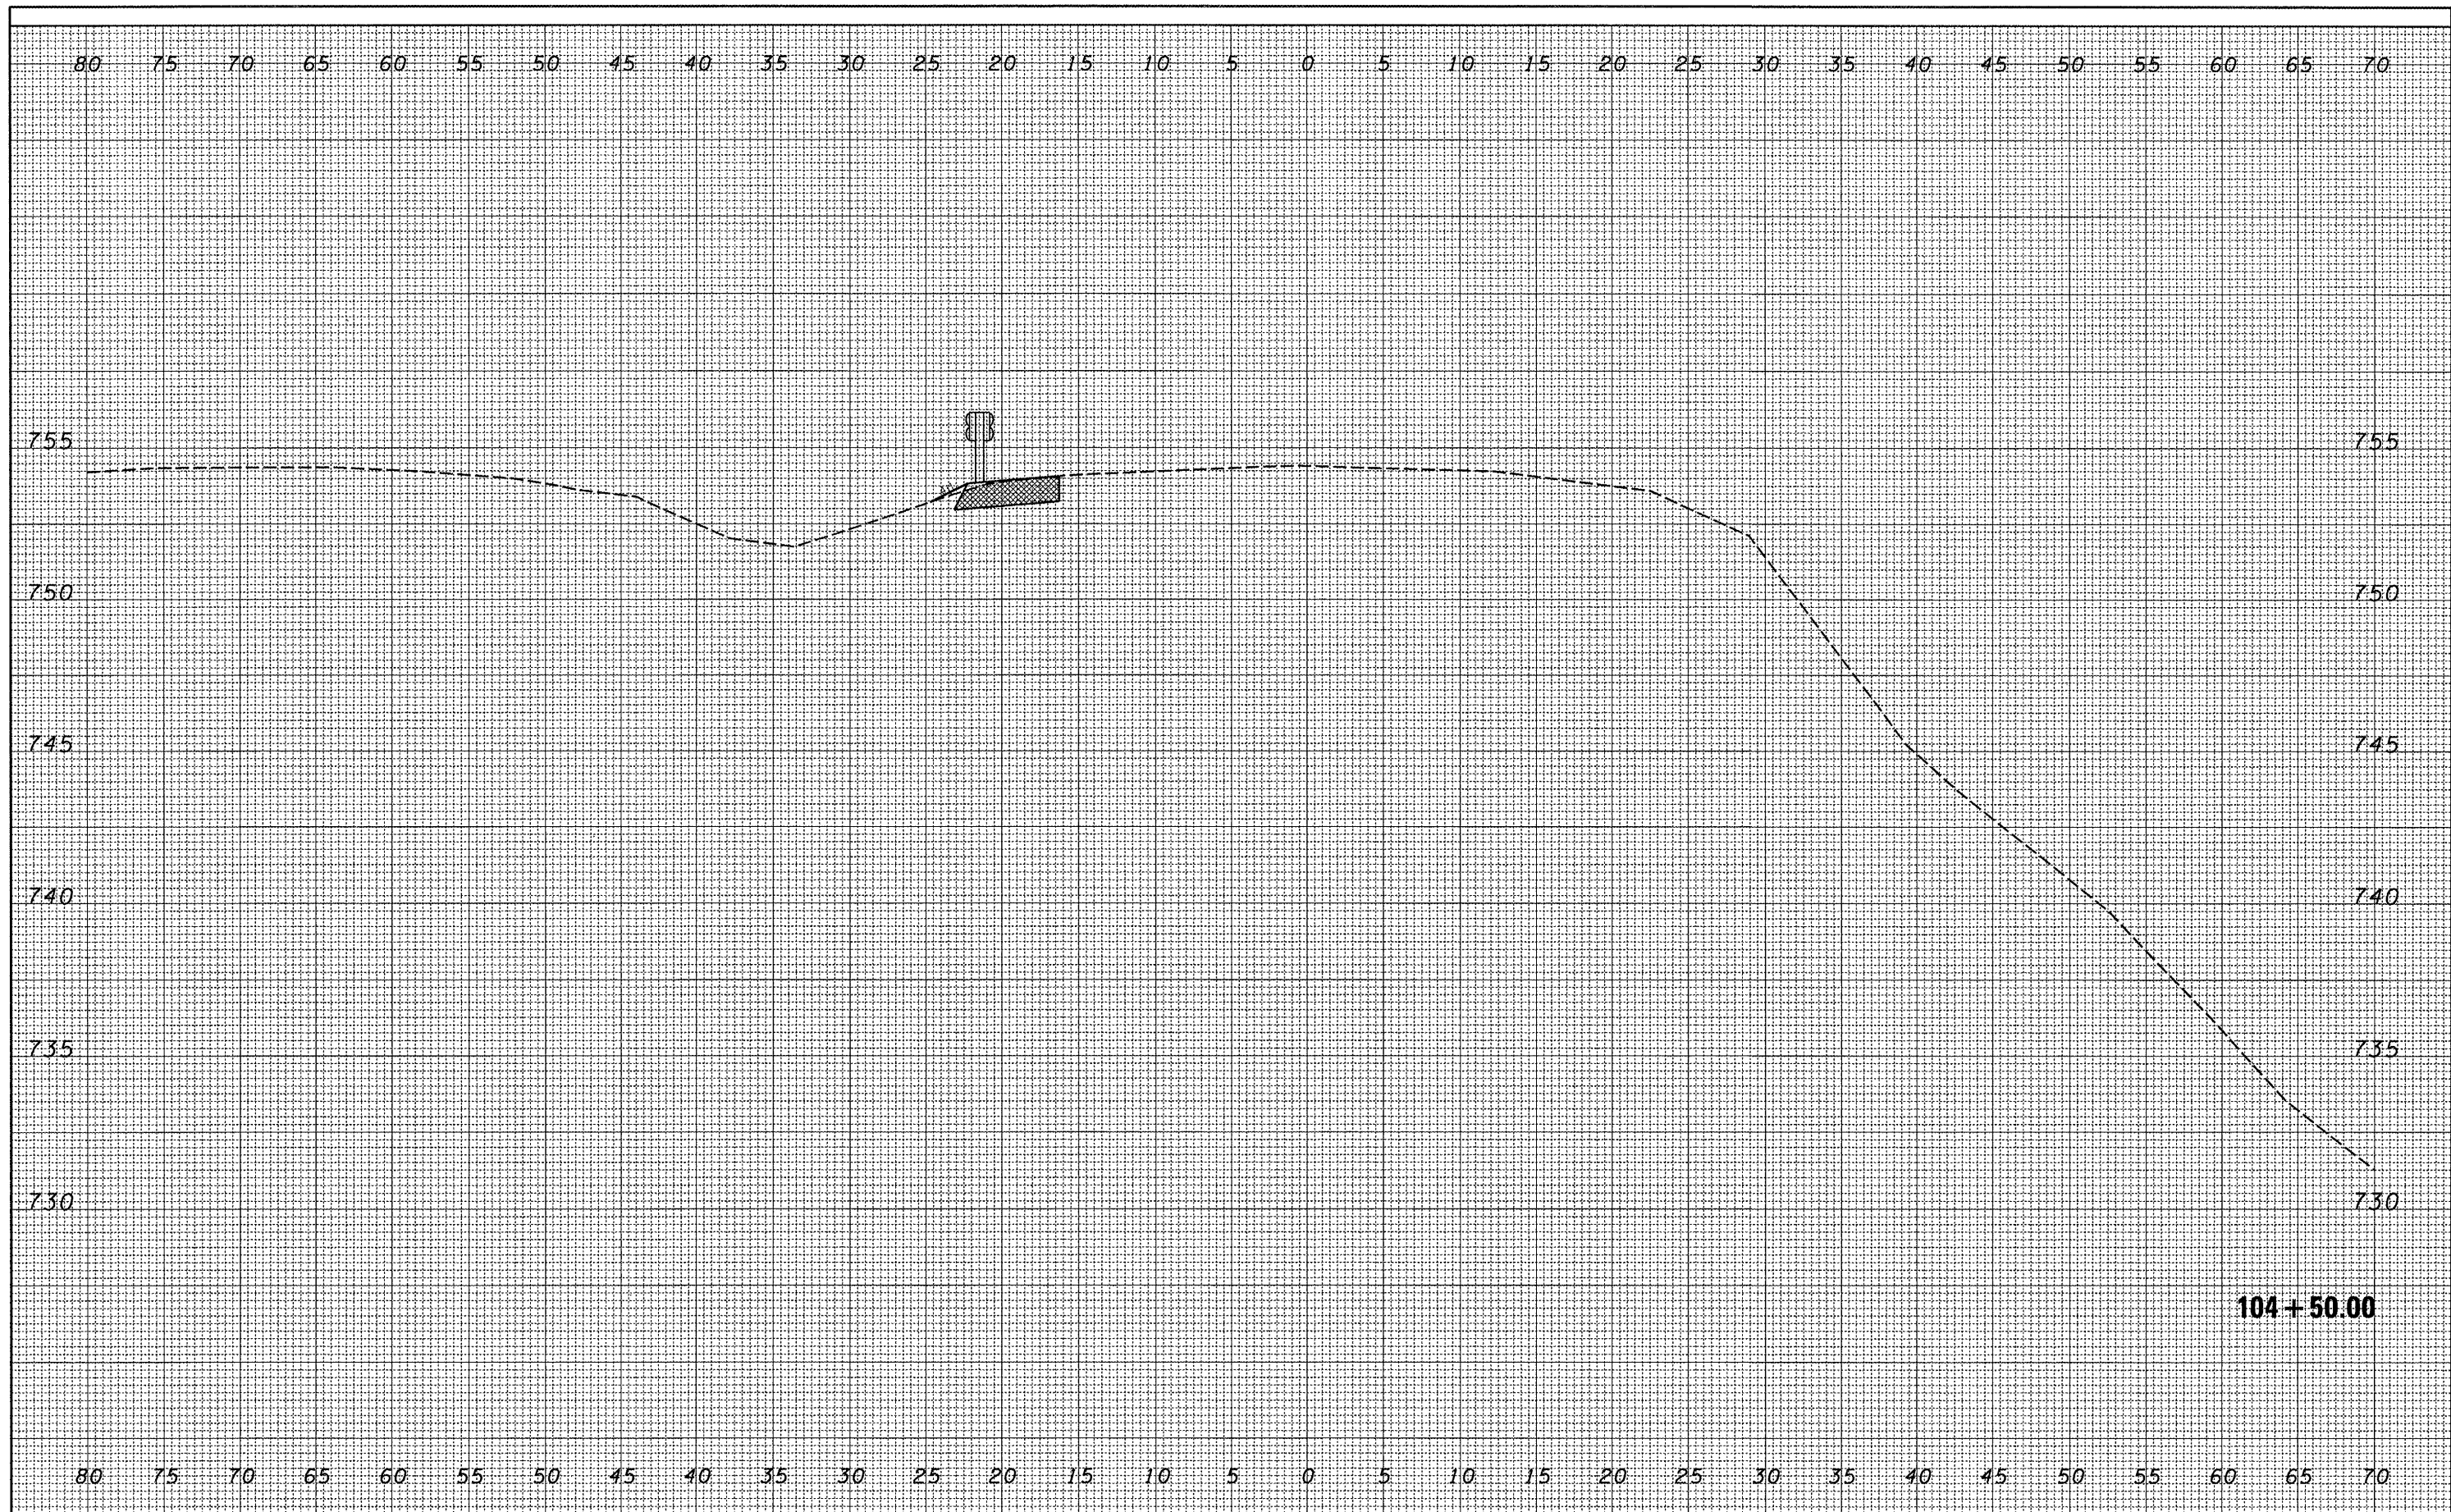

104 + 50.00

FILE NAME =	USER NAME = brucebm	DESIGNED -	REVISED -
C:\Projects\safety\174marion\Copy of SECTION A	FINAL XSEC-sheet.dgn	DRAWN -	REVISED -
	PLOT SCALE = 18.3452 / IN.	CHECKED -	REVISED -
	PLOT DATE = 3/21/2008	DATE -	REVISED -

STATE OF ILLINOIS
DEPARTMENT OF TRANSPORTATION

Section A

SCALE: SHEET NO. OF SHEETS STA. 104+50.00 TO STA. 104+50.00

F.A.I. RTE.	SECTION	COUNTY	TOTAL SHEETS	SHEET NO.
74	(90-15J)	TAZEWELL	192	98
FED. ROAD DIST. NO. ILLINOIS FED. AID PROJECT			CONTRACT NO. 68724	