


FINAL SURVEY	DATE
SURVEYED	BY
NOTE BOOK NO.	
TEMPLATE AREAS CHECKED	

ORIGINAL SURVEY	DATE
SURVEYED	BY
NOTE BOOK NO.	
TEMPLATE AREAS CHECKED	

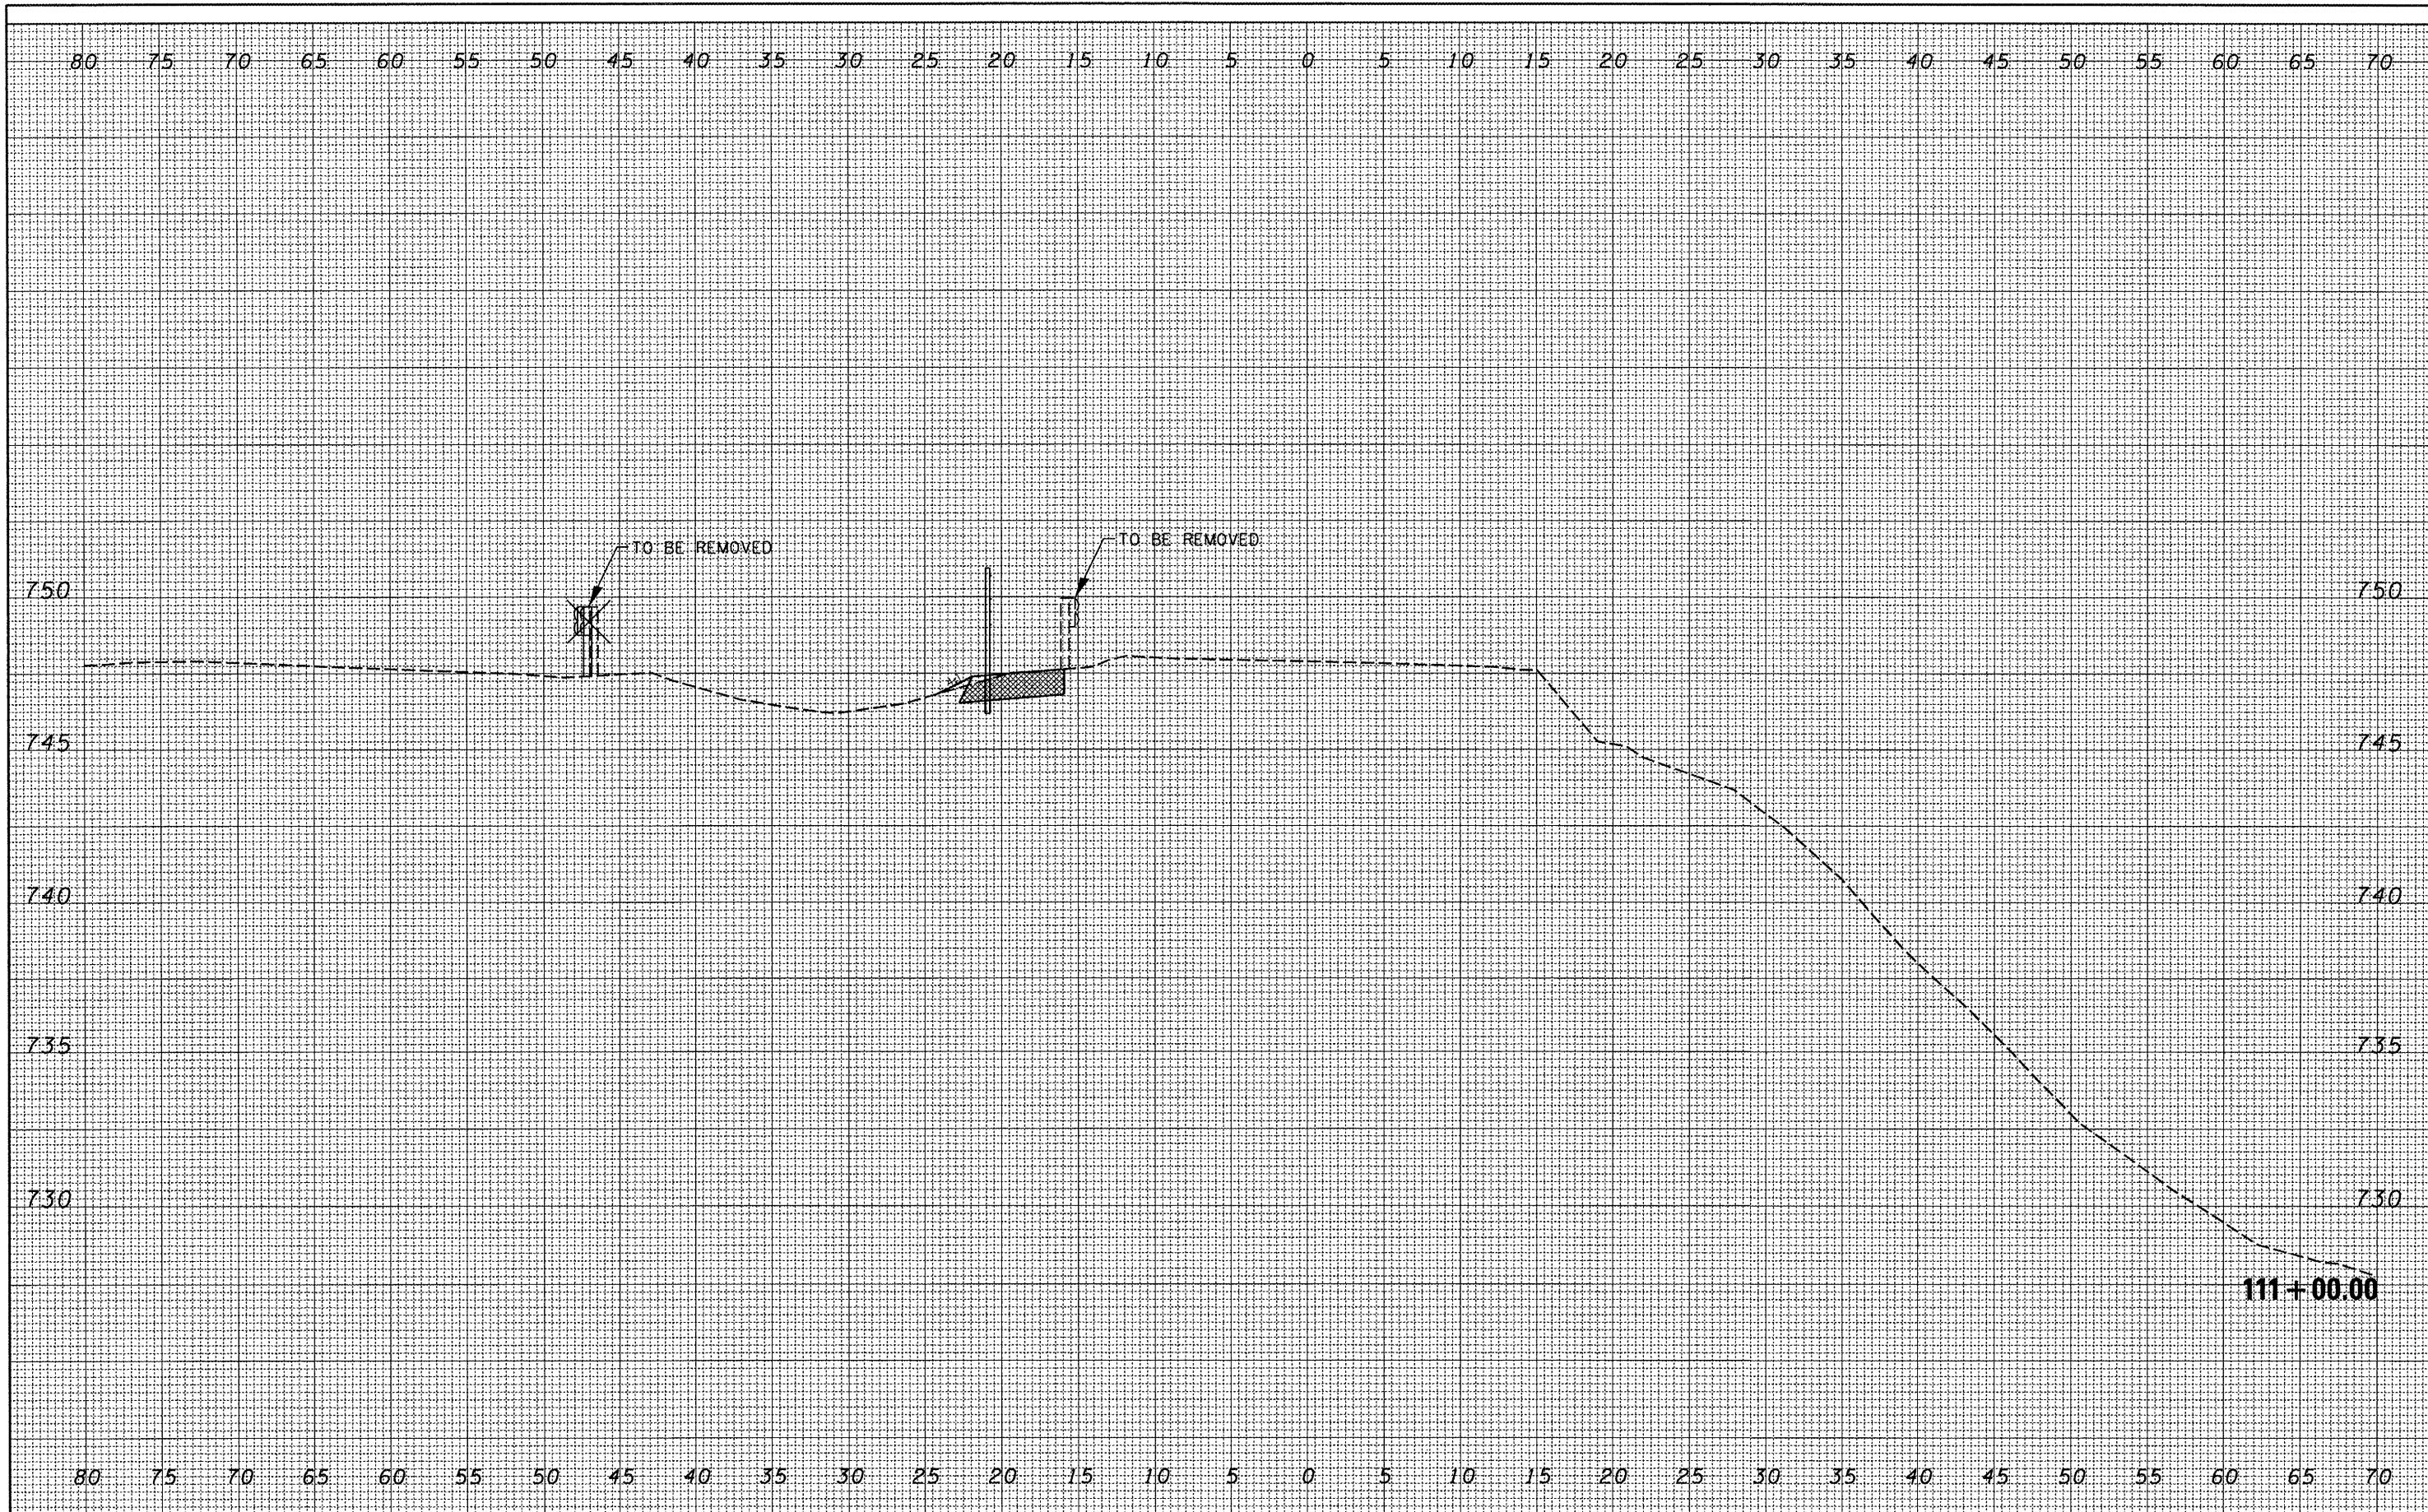

FILE NAME = C:\Projects\safety\174morton\COPY of SECTION A

USER NAME = brucebm
 FINAL XSEC-sheet.dgn
 PLOT SCALE = 10.3452" / IN.
 PLOT DATE = 3/21/2008

DESIGNED -	REVISED -
DRAWN -	REVISED -
CHECKED -	REVISED -
DATE -	REVISED -

**STATE OF ILLINOIS
 DEPARTMENT OF TRANSPORTATION**

Section A

SCALE: SHEET NO. OF SHEETS STA. 111+00.00 TO STA. 111+00.00

F.A.I. RTE.	SECTION	COUNTY	TOTAL SHEETS	SHEET NO.
74	(90-15)J	TAZEWELL	192	108
FED. ROAD DIST. NO.		ILLINOIS FED. AID PROJECT		
		CONTRACT NO. 68724		