


FINAL SURVEY	SURVEYED	BY	DATE
NOTE BOOK NO.	TEMPLATE		
AREAS CHECKED	AREAS CHECKED		

ORIGINAL SURVEY	SURVEYED	BY	DATE
NOTE BOOK NO.	TEMPLATE		
AREAS CHECKED	AREAS CHECKED		

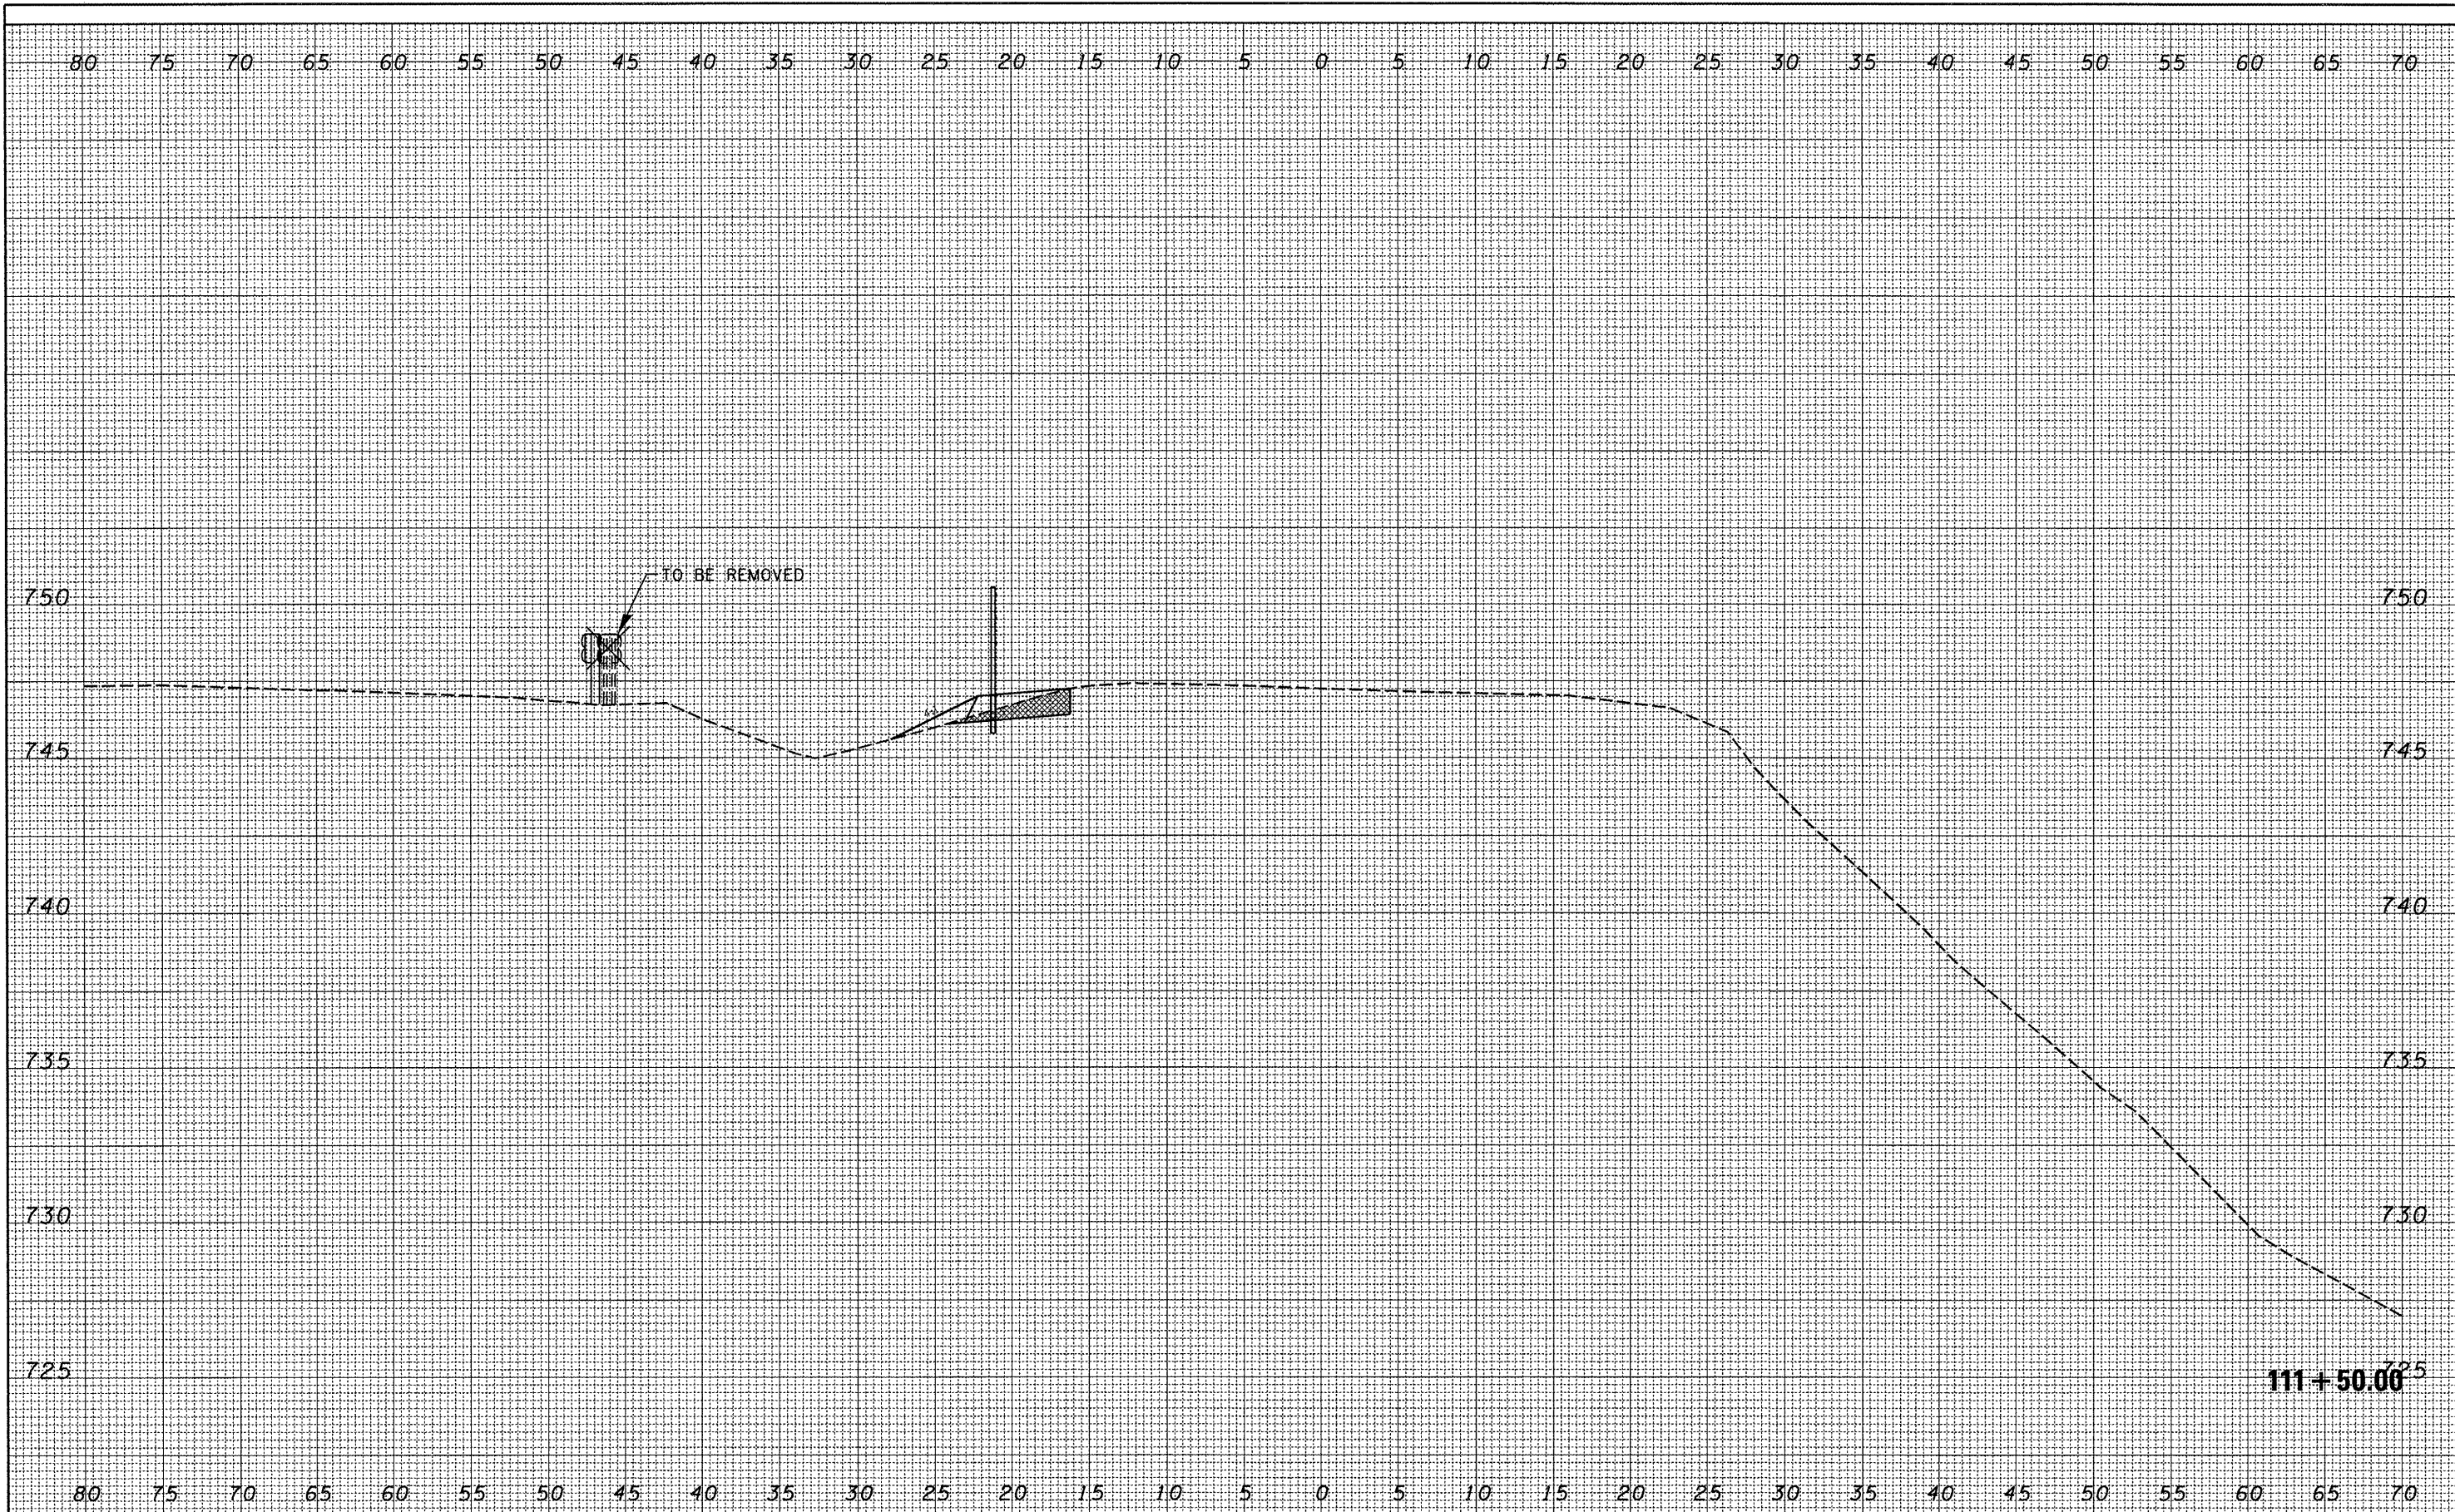

FILE NAME = C:\Projects\safety\74mar-ton\COPY of SECTION A	USER NAME = brucebm	DESIGNED -	REVISED -	STATE OF ILLINOIS DEPARTMENT OF TRANSPORTATION	Section A	F.A.I. RTE. 74	SECTION (90-15J)	COUNTY TAZEWELL	TOTAL SHEETS 192	SHEET NO. 109	
PLOT SCALE = 10.3452' / IN.	FINAL XSEC-sheet.dgn	DRAWN -	REVISED -			SCALE:	SHEET NO. OF SHEETS	STA. 111+50.00 TO STA. 111+50.00	CONTRACT NO. 68724		
PLOT DATE = 3/21/2008		CHECKED -	REVISED -			FED. ROAD DIST. NO. ILLINOIS FED. AID PROJECT					
		DATE -	REVISED -								