


FINAL SURVEY	SURVEYED	DATE
NOTE BOOK	BY	
NO.		
	TEMPLATE	
	AREAS	CHECKED

ORIGINAL SURVEY	SURVEYED	DATE
NOTE BOOK	BY	
NO.		
	TEMPLATE	
	AREAS	CHECKED

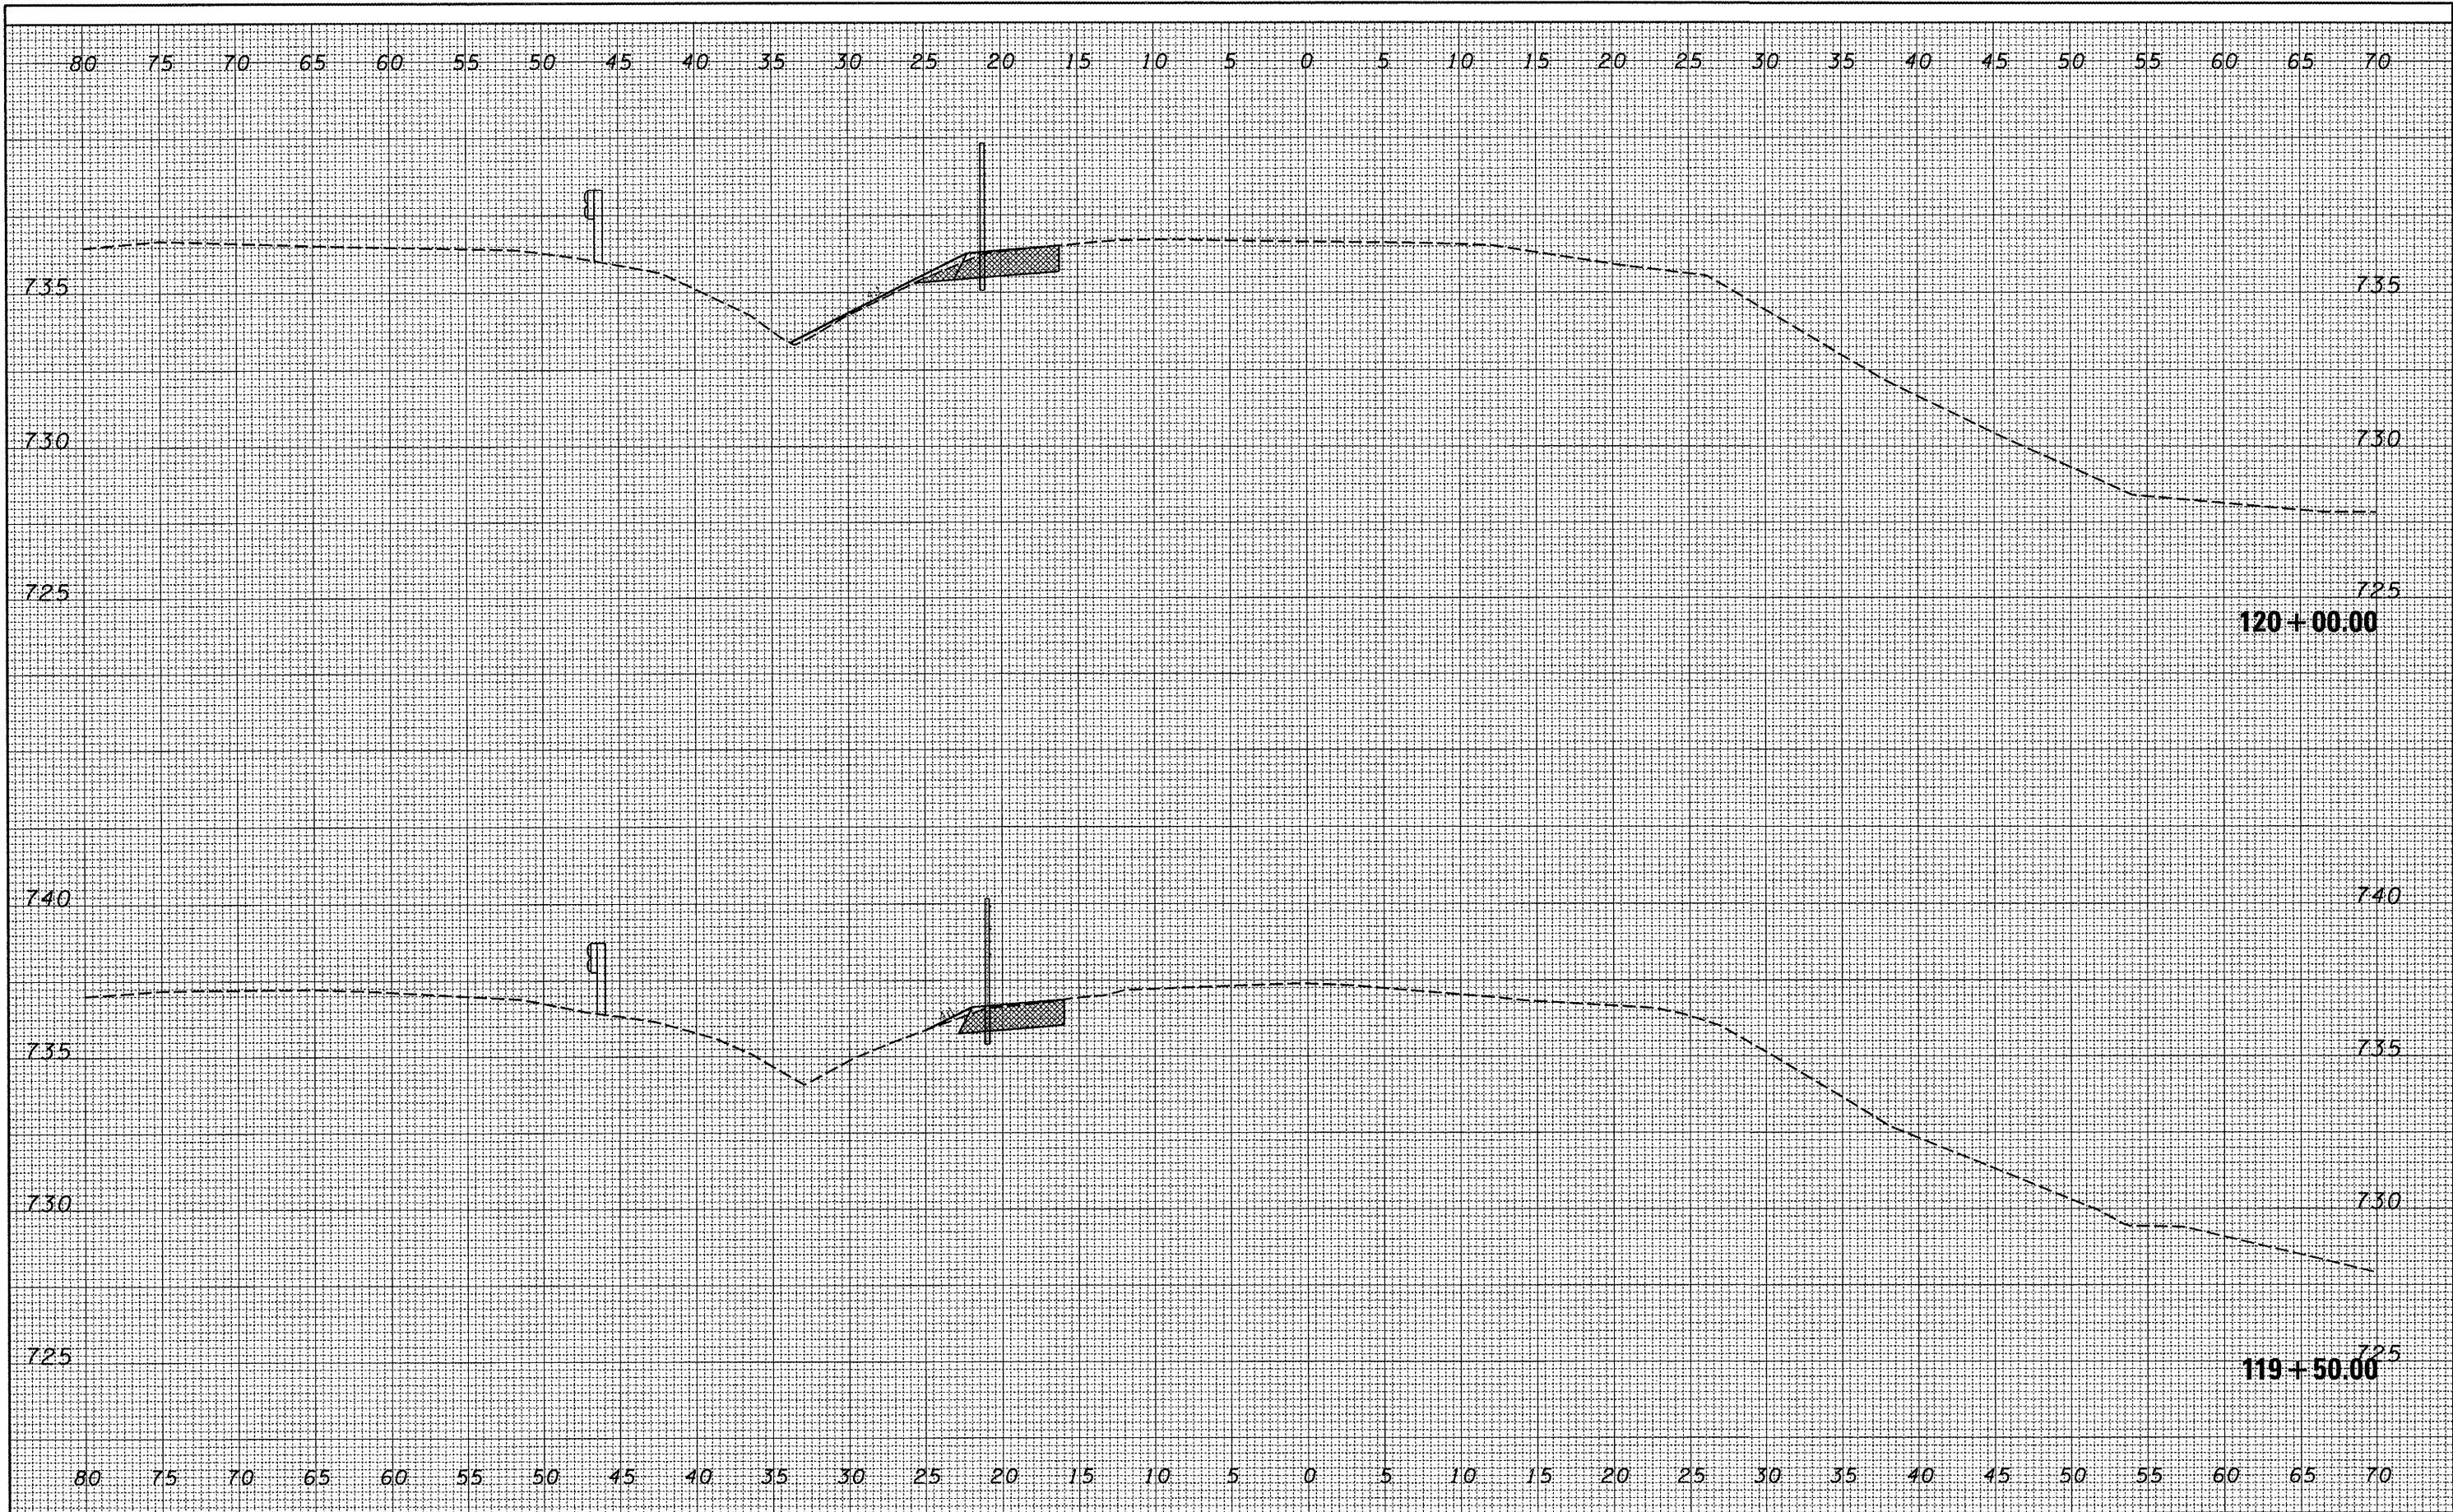

FILE NAME =	USER NAME = brucebm	DESIGNED -	REVISED -
C:\Projects\safety\174morton\COPY of SECTION A	FINAL XSEC-sheet.dgn	DRAWN -	REVISED -
	PLOT SCALE = 10.3452 "/td> <td>CHECKED -</td> <td>REVISED -</td>	CHECKED -	REVISED -
	PLOT DATE = 3/21/2008	DATE -	REVISED -

STATE OF ILLINOIS
DEPARTMENT OF TRANSPORTATION

Section A

SCALE: SHEET NO. OF SHEETS STA. 119+50.00 TO STA. 120+00.00

F.A.I. RTE.	SECTION	COUNTY	TOTAL SHEETS	SHEET NO.
74	(90-15)J	TAZEWELL	192	123
FED. ROAD DIST. NO. ILLINOIS FED. AID PROJECT			CONTRACT NO. 68724	