


DATE	
BY	
DESIGNED	
DRAWN	
CHECKED	
REVISIONS	
NO.	

DATE	
BY	
DESIGNED	
DRAWN	
CHECKED	
REVISIONS	
NO.	

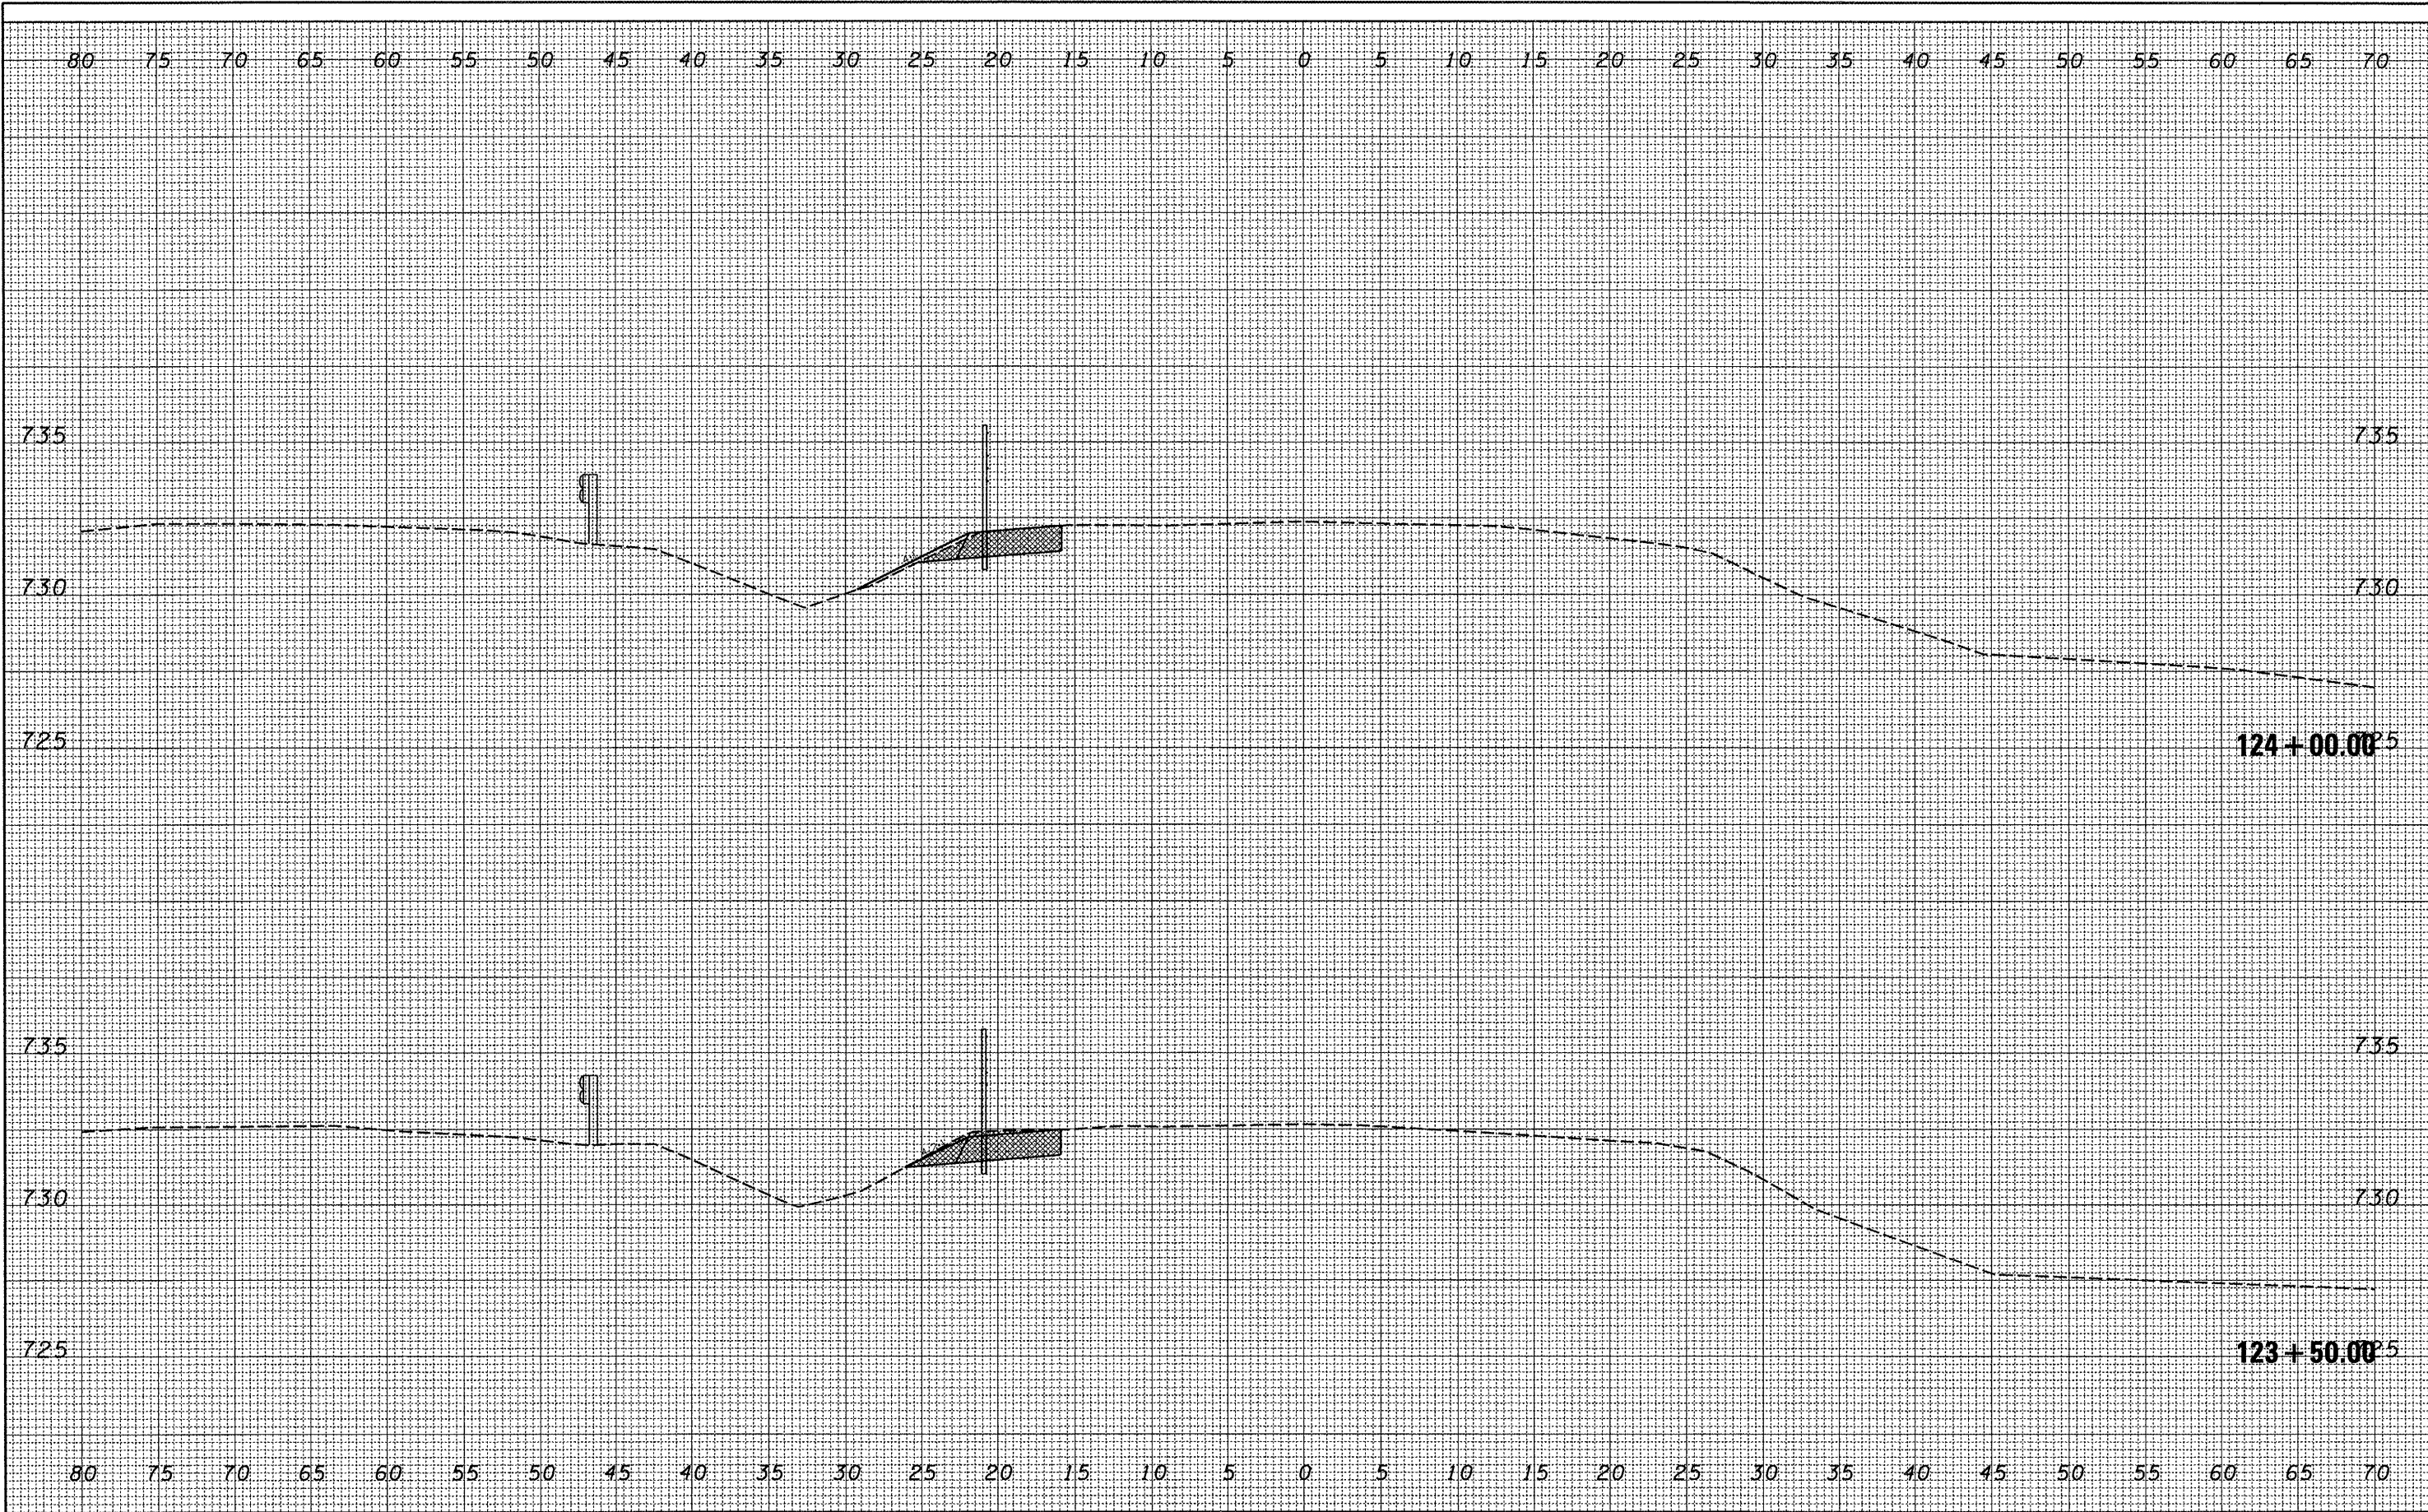

FILE NAME = C:\Projects\safety\174morton\Copy of SECTION A	USER NAME = brucebm	DESIGNED -	REVISIONS -	STATE OF ILLINOIS DEPARTMENT OF TRANSPORTATION	Section A		F.A.T. RTE. 74	SECTION (90-15J)	COUNTY TAZEWELL	TOTAL SHEETS 192	SHEET NO. 127
	FINAL XSEC-sheet.dgn	DRAWN -	REVISIONS -		SCALE:	SHEET NO. OF SHEETS	STA. 123+50.00 TO STA. 124+00.00	FED. ROAD DIST. NO.	ILLINOIS FED. AID PROJECT	CONTRACT NO. 68724	
	PLOT SCALE = 10.3452 / IN.	CHECKED -	REVISIONS -								
	PLOT DATE = 3/21/2008	DATE -	REVISIONS -								