


| | |
|---------------|--|
| DATE | |
| BY | |
| DESIGNED | |
| DRAWN | |
| CHECKED | |
| DATE | |
| REVISIONS | |
| NO. | |
| FINAL SURVEY | |
| NOTE BOOK | |
| NO. | |
| AREAS CHECKED | |

| | |
|-----------------|--|
| DATE | |
| BY | |
| DESIGNED | |
| DRAWN | |
| CHECKED | |
| DATE | |
| REVISIONS | |
| NO. | |
| ORIGINAL SURVEY | |
| NOTE BOOK | |
| NO. | |
| AREAS CHECKED | |

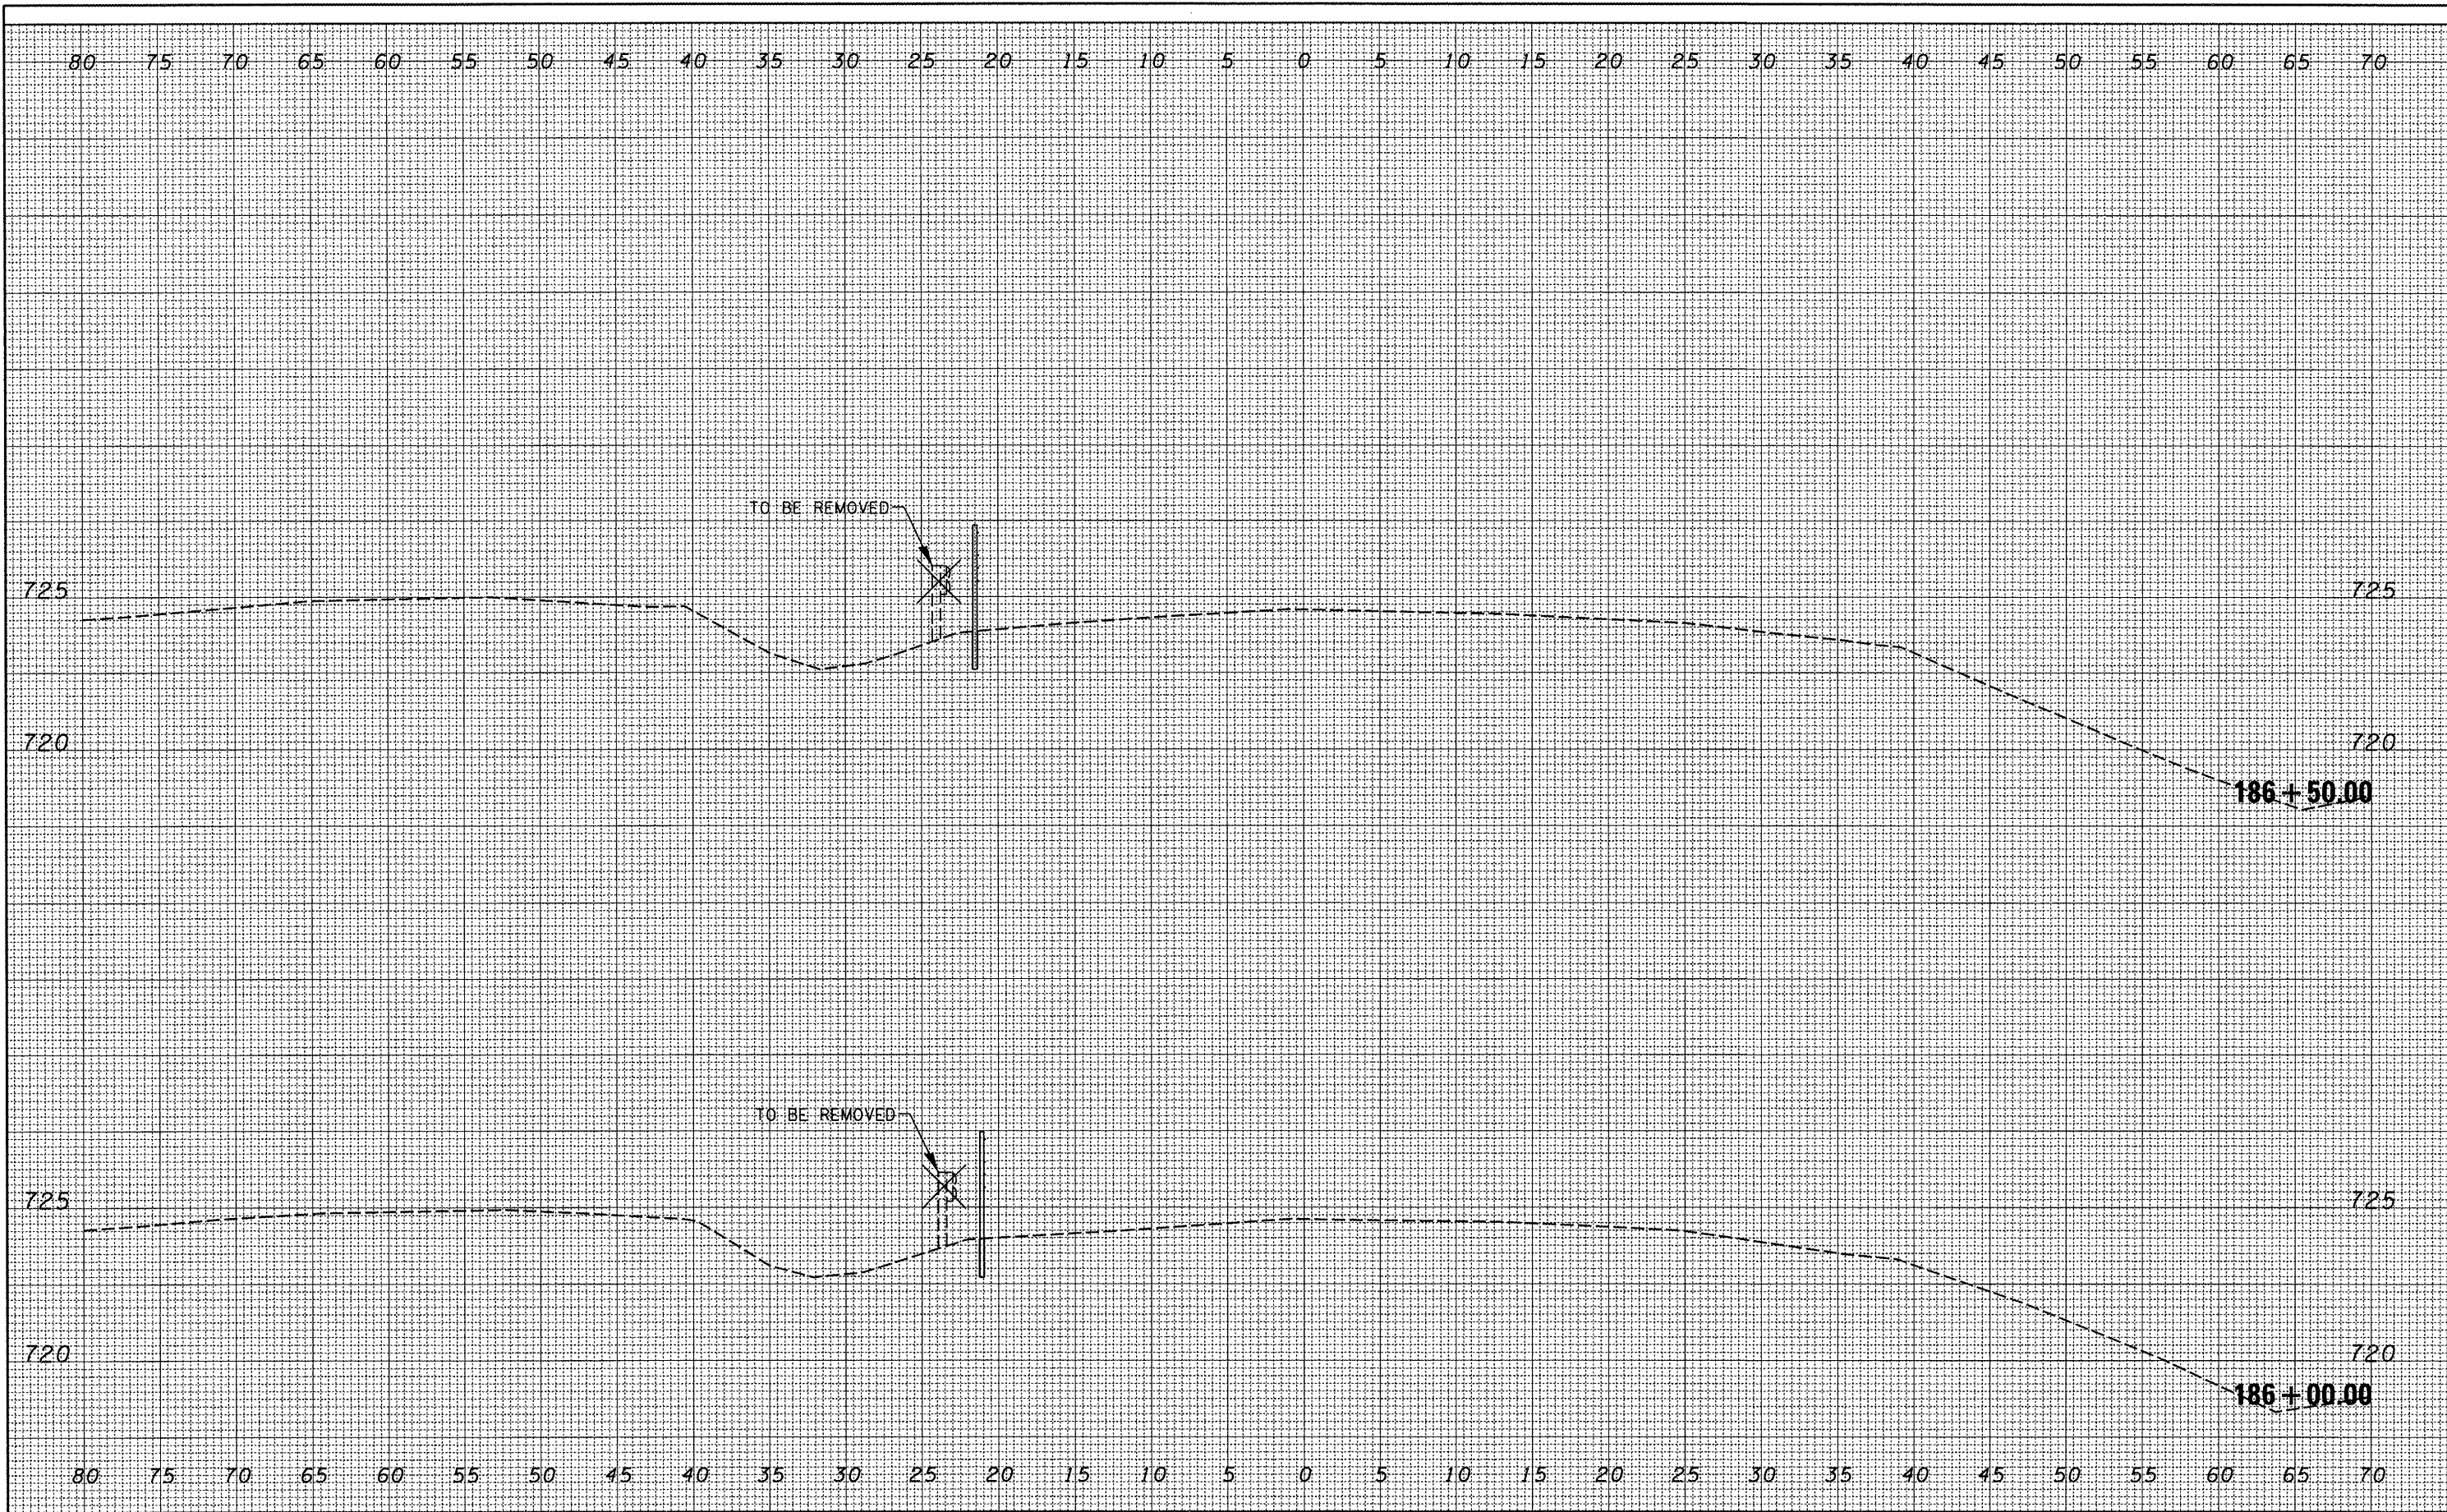

| | | | |
|--|-----------------------------|------------|-------------|
| FILE NAME = | USER NAME = brucebm | DESIGNED - | REVISIONS - |
| C:\Projects\safety\174morton\Copy of SECTION A | FINAL XSEC-sheet.dgn | DRAWN - | REVISIONS - |
| | PLOT SCALE = 10.3452' / IN. | CHECKED - | REVISIONS - |
| | PLOT DATE = 3/21/2008 | DATE - | REVISIONS - |

STATE OF ILLINOIS
DEPARTMENT OF TRANSPORTATION

| | | |
|--------|---------------------|----------------------------------|
| SCALE: | SHEET NO. OF SHEETS | STA. 186+00.00 TO STA. 186+50.00 |
|--------|---------------------|----------------------------------|

| | | | | |
|---|----------|----------|--------------------|-----------|
| F.A.J. RTE. | SECTION | COUNTY | TOTAL SHEETS | SHEET NO. |
| 74 | (90-15)J | TAZEWELL | 192 | 143 |
| FED. ROAD DIST. NO. [ILLINOIS] FED. AID PROJECT | | | CONTRACT NO. 68724 | |

Section A