


DATE	
BY	
SURVEYED	
PLOTTED	
NOTE BOOK	
AREAS CHECKED	
NO.	

DATE	
BY	
SURVEYED	
PLOTTED	
NOTE BOOK	
AREAS CHECKED	
NO.	

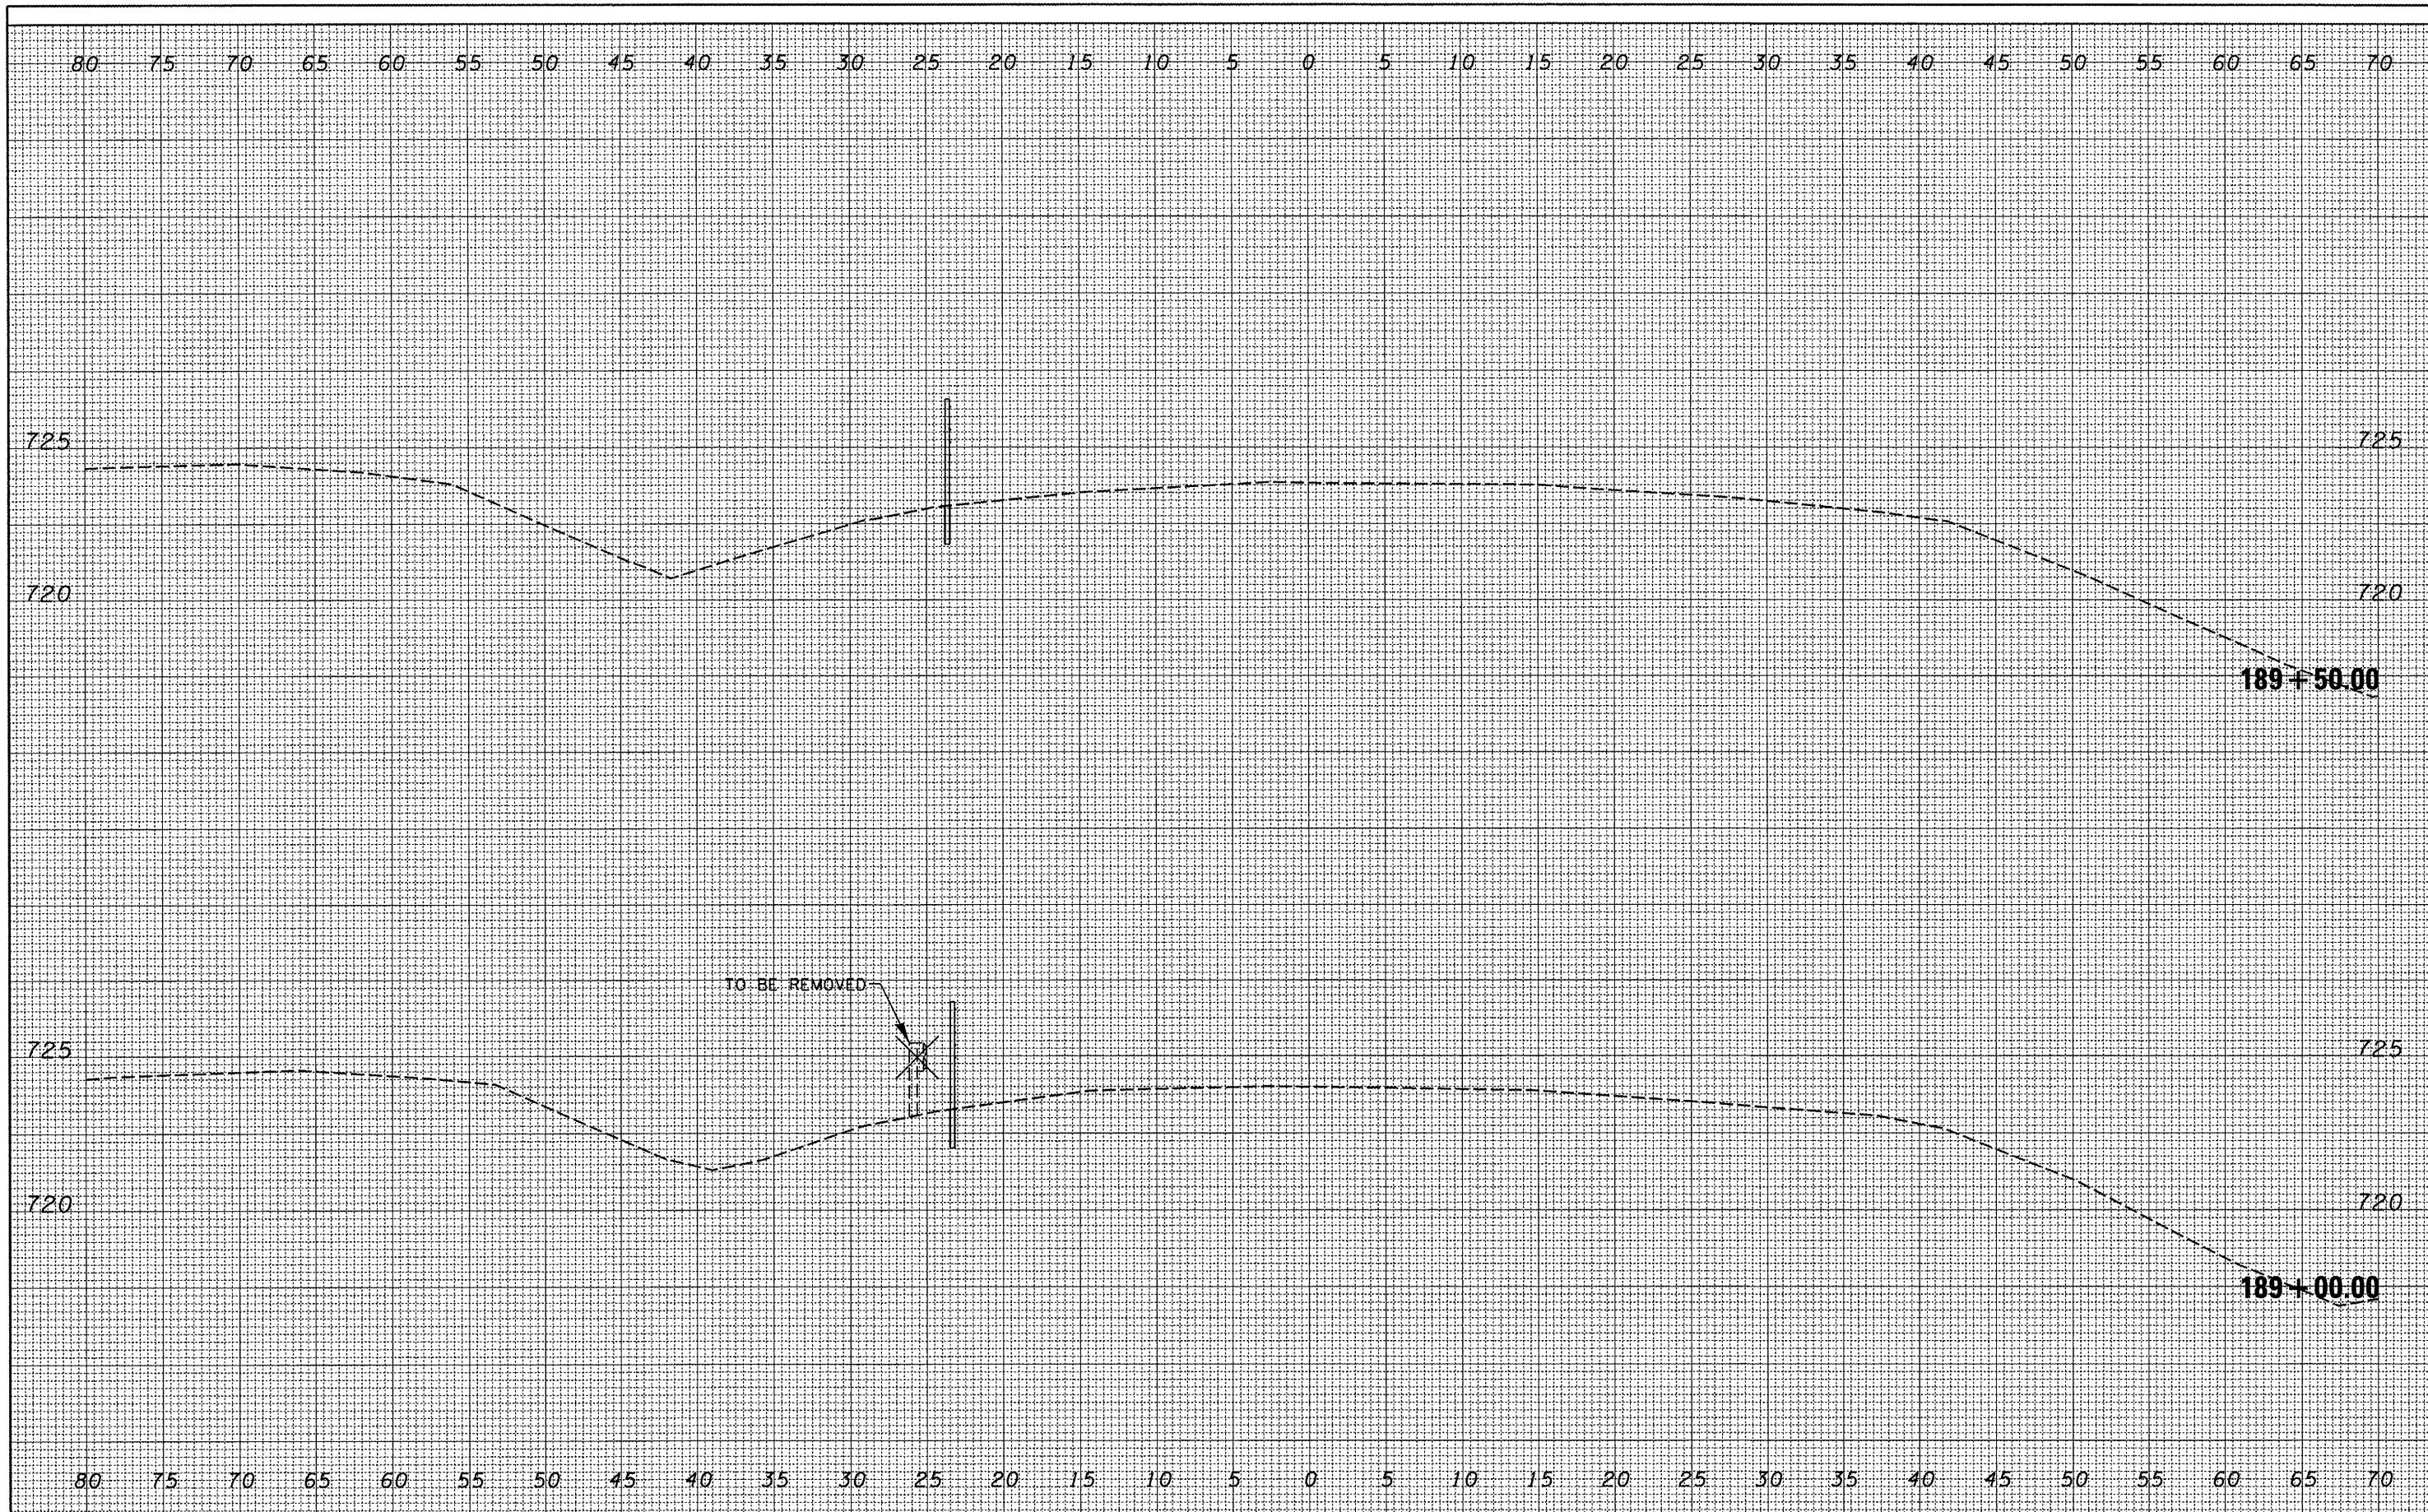

FILE NAME = C:\Projects\safety\74morton\Copy of SECTION A	USER NAME = brucebm	DESIGNED -	REVISED -
FINAL XSEC-sheet.dgn		DRAWN -	REVISED -
PLOT SCALE = 10.3452' / IN.		CHECKED -	REVISED -
PLOT DATE = 3/21/2008		DATE -	REVISED -

**STATE OF ILLINOIS
DEPARTMENT OF TRANSPORTATION**

Section A			
SCALE:	SHEET NO.	OF	SHEETS
	STA. 189+00.00 TO STA. 189+50.00		

F.A.I. RTE.	SECTION	COUNTY	TOTAL SHEETS	SHEET NO.
74	(90-15)J	TAZEWELL	192	146
FED. ROAD DIST. NO.			ILLINOIS FED. AID PROJECT	
			CONTRACT NO. 68724	