


FINAL SURVEY	SURVEYED	DATE
NOTE BOOK	PLOTTED	BY
NO.	TEMPLATE	
	AREAS	
	CHECKED	

ORIGINAL SURVEY	SURVEYED	DATE
NOTE BOOK	PLOTTED	BY
NO.	TEMPLATE	
	AREAS	
	CHECKED	

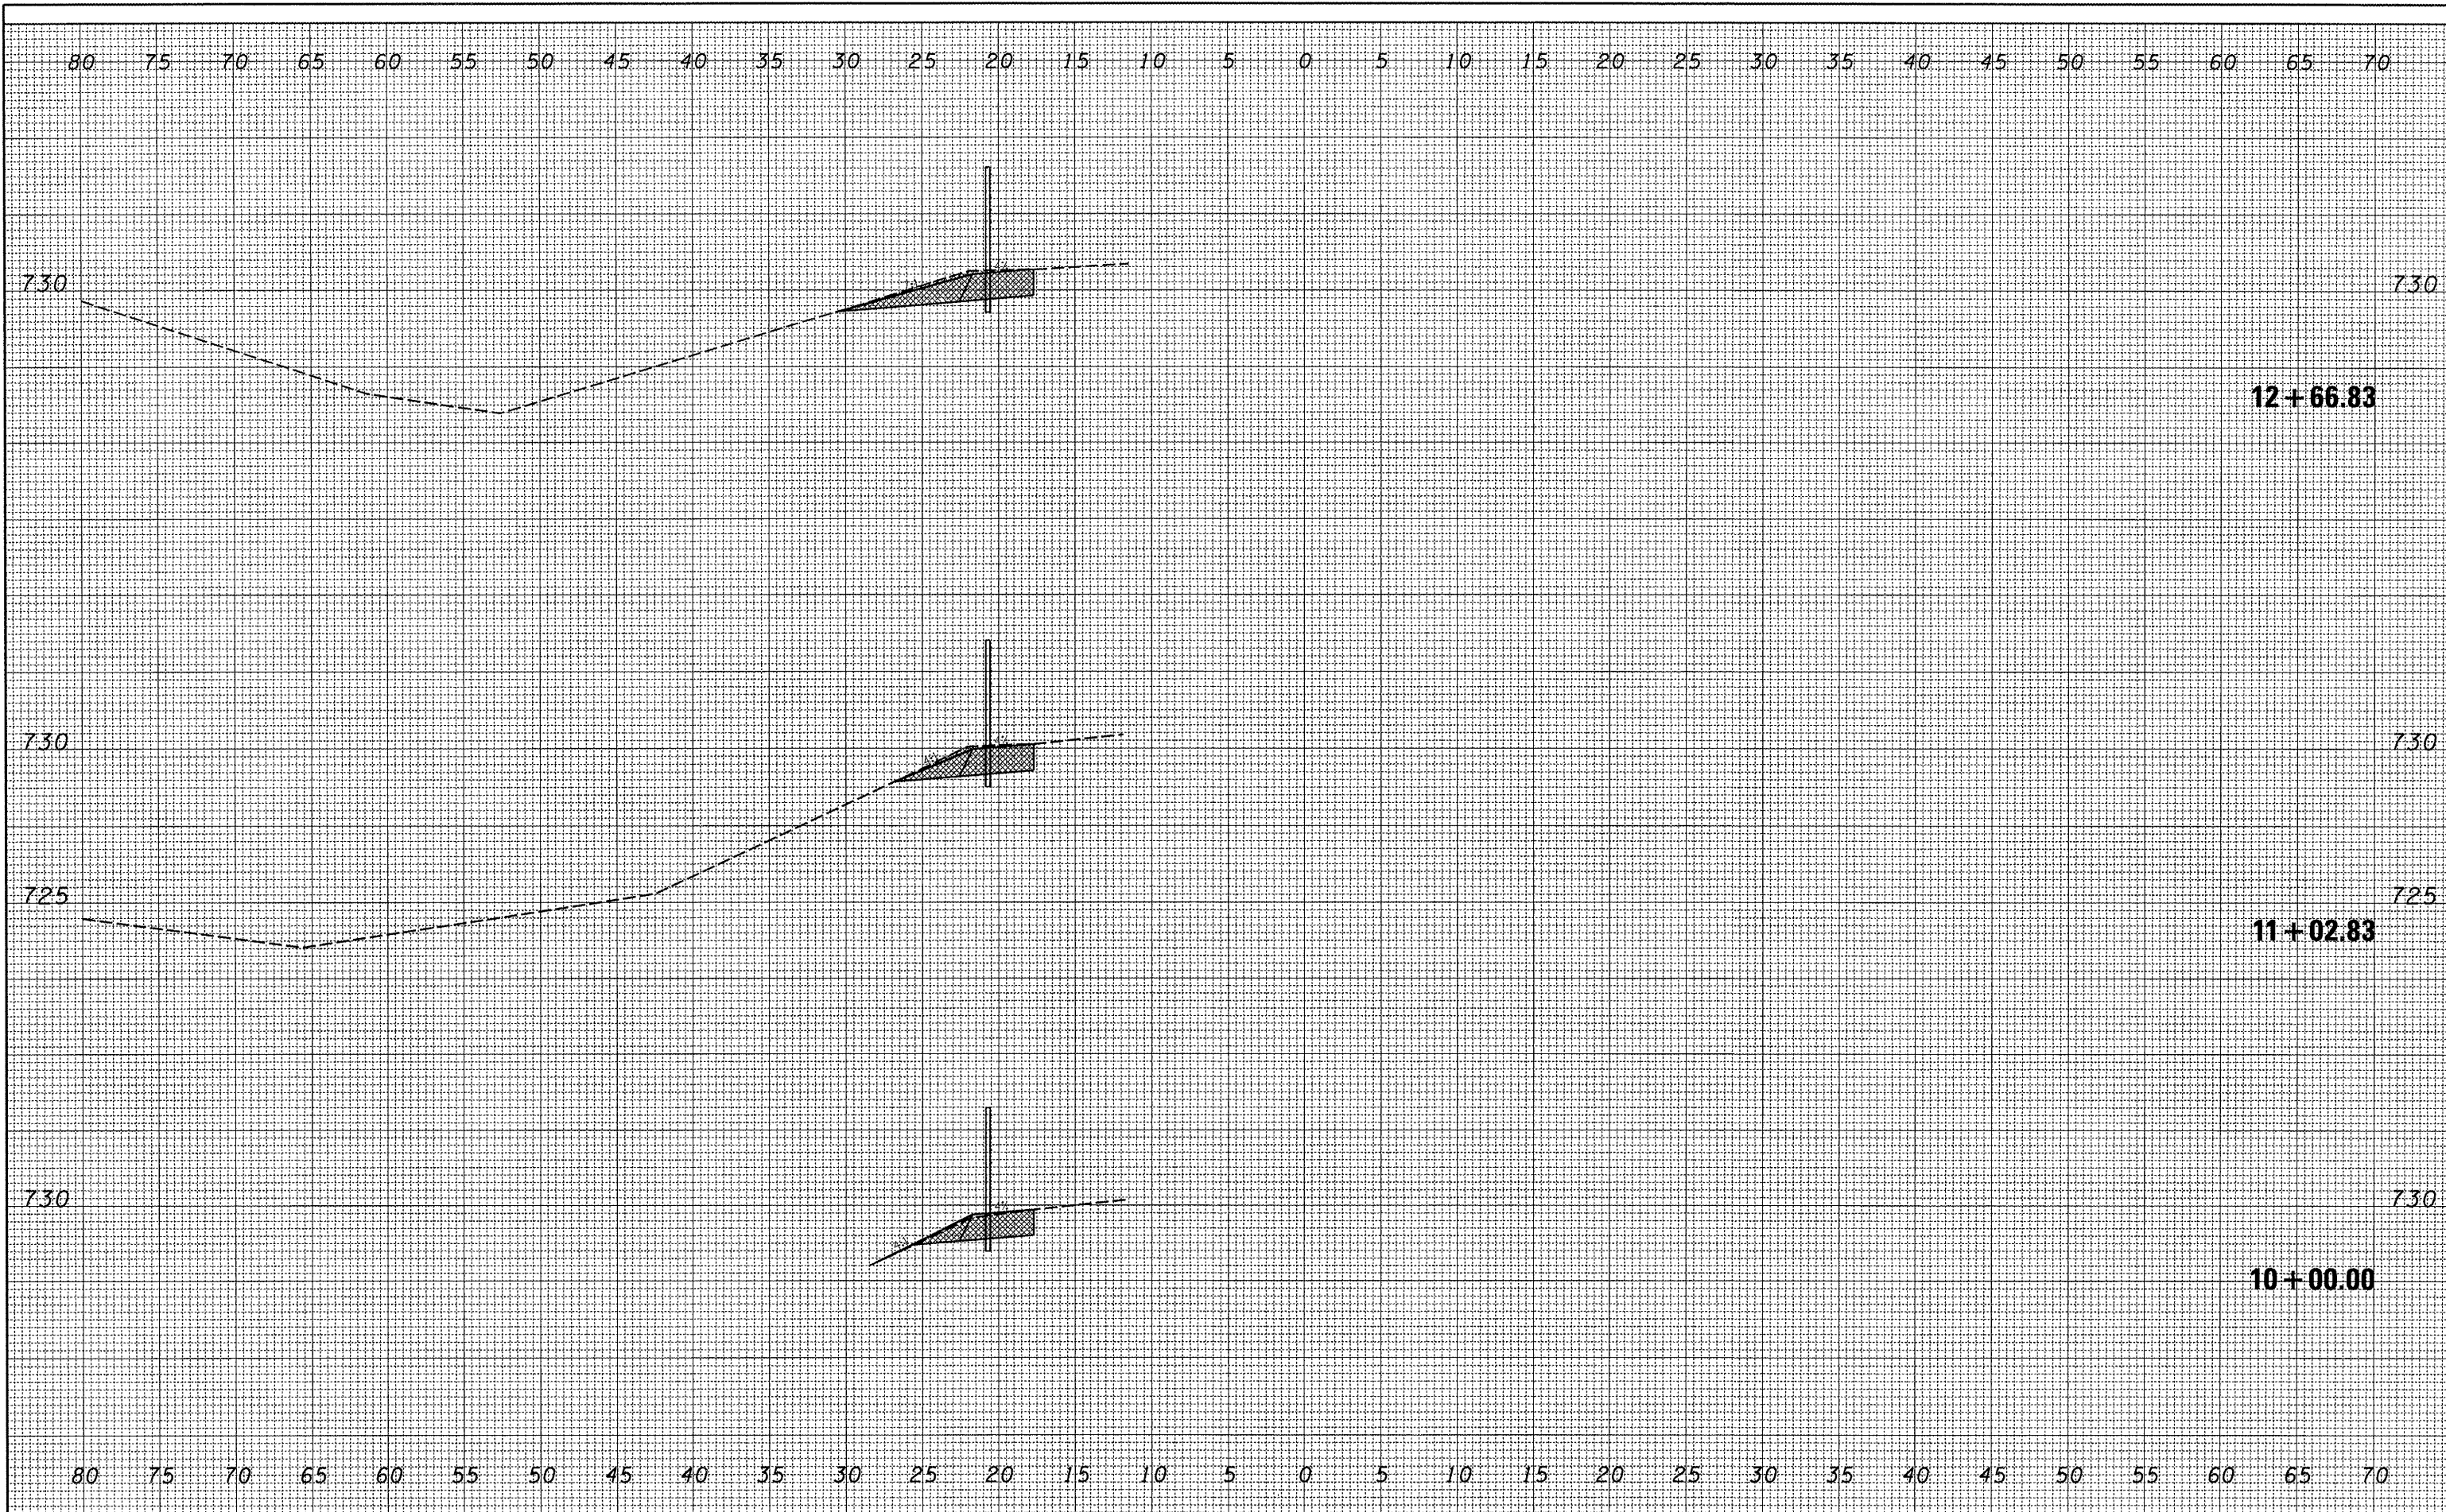

FILE NAME :	USER NAME = brucebm	DESIGNED -	REVISED -	<b>STATE OF ILLINOIS</b> <b>DEPARTMENT OF TRANSPORTATION</b>	<b>SECTION B</b>	F.A.I. RTE.	SECTION	COUNTY	TOTAL SHEETS	SHEET NO.	
C:\Projects\safety\74morton\741.from 474 to E	Peoria\SECTION B FINAL XSEC-sheet.dgn	DRAWN -	REVISED -			74	(90-15)J	TAZEWELL	192	148	
	PLOT SCALE = 10.0005 / IN.	CHECKED -	REVISED -			SCALE:		SHEET NO. OF SHEETS		STA. 10+00.00 TO STA. 12+66.83	
	PLOT DATE = 3/21/2008	DATE -	REVISED -			FED. ROAD DIST. NO.		ILLINOIS FED. AID PROJECT		CONTRACT NO. 68724	