


DATE	
BY	
FINAL SURVEY	SURVEYED
NOTE BOOK	PLOTTED
NO.	TEMPLATE
	AREAS
	CHECKED

DATE	
BY	
ORIGINAL SURVEY	SURVEYED
NOTE BOOK	PLOTTED
NO.	TEMPLATE
	AREAS
	CHECKED

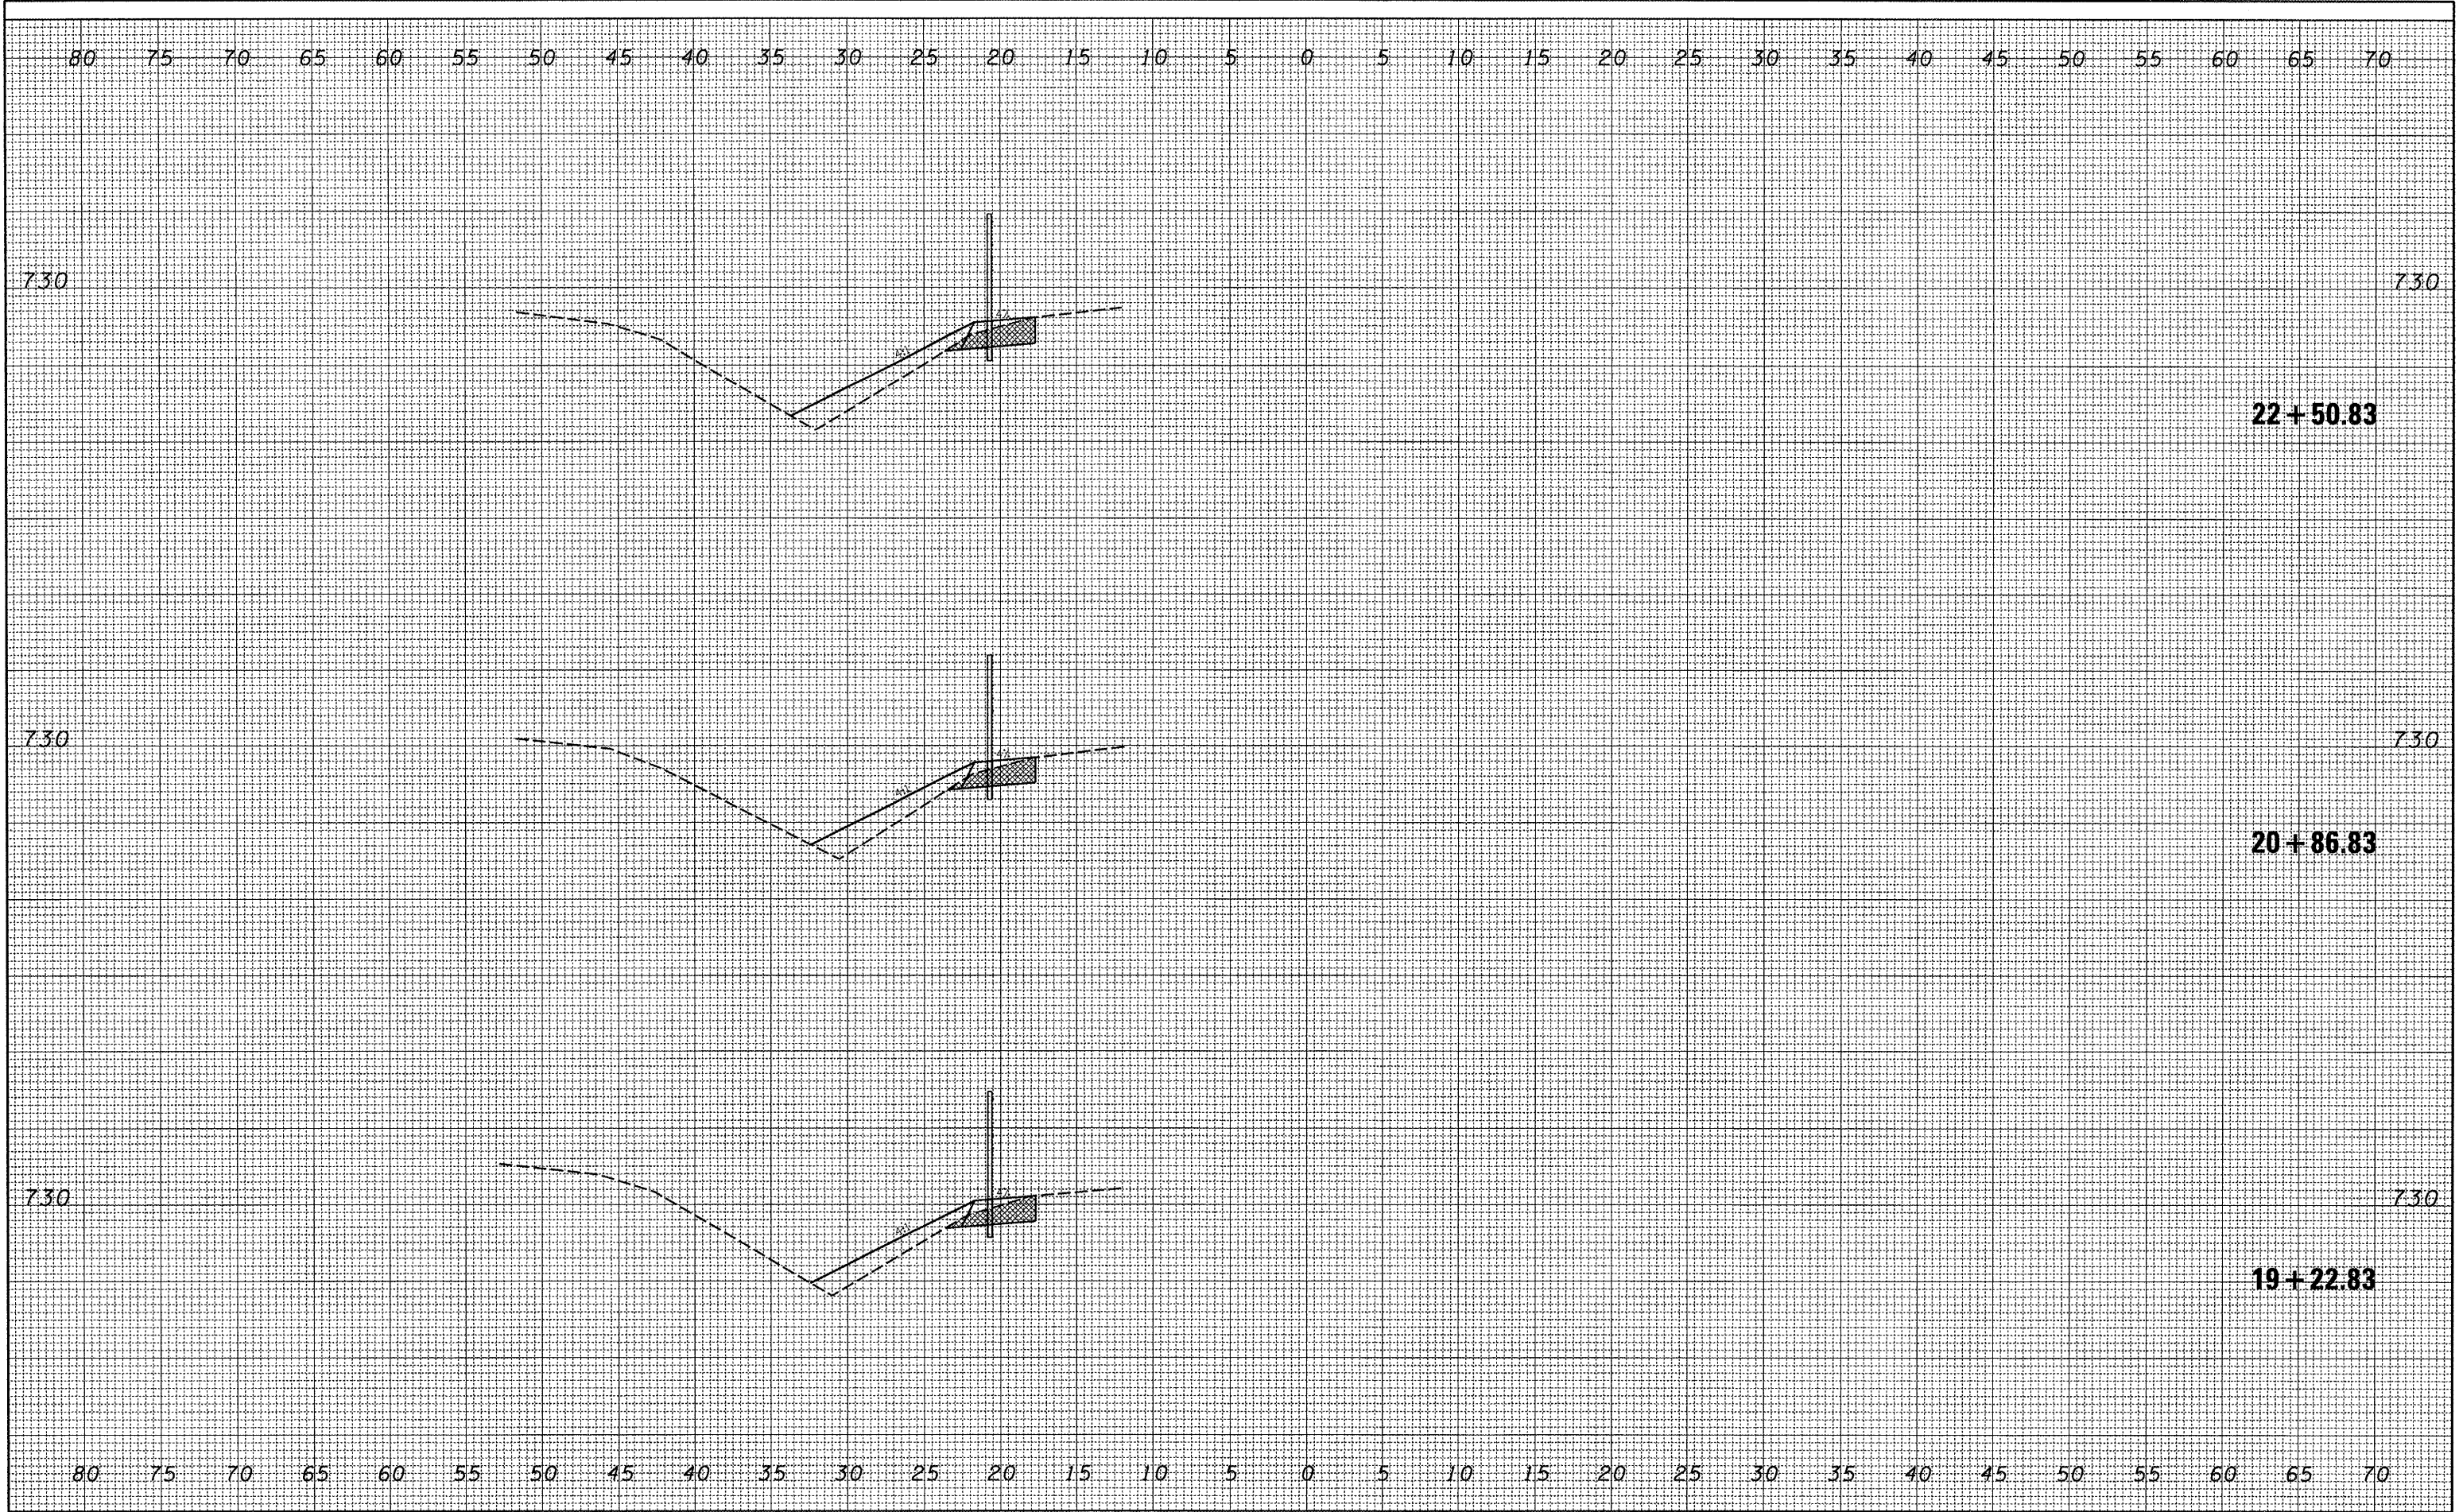

FILE NAME = C:\Projects\safety\174marton\741_from 474 to E	USER NAME = brucebm	DESIGNED -	REVISED -	<b>STATE OF ILLINOIS DEPARTMENT OF TRANSPORTATION</b>	<b>SECTION B</b>	F.A.I. RTE. 74	SECTION (90-15J)	COUNTY TAZEWELL	TOTAL SHEETS 192	SHEET NO. 150	
	Peoria\SECTION B FINAL XSEC-sheet.dgn	DRAWN -	REVISED -			SCALE:	SHEET NO. OF SHEETS	STA. 19+22.83 TO STA. 22+50.83	FED. ROAD DIST. NO. ILLINOIS	FED. AID PROJECT	CONTRACT NO. 68724
	PLOT SCALE = 10.0005' / IN.	CHECKED -	REVISED -								
	PLOT DATE = 3/21/2008	DATE -	REVISED -								