


DATE	
BY	
FINAL SURVEY	
NOTE BOOK	
NO.	

DATE	
BY	
ORIGINAL SURVEY	
NOTE BOOK	
NO.	

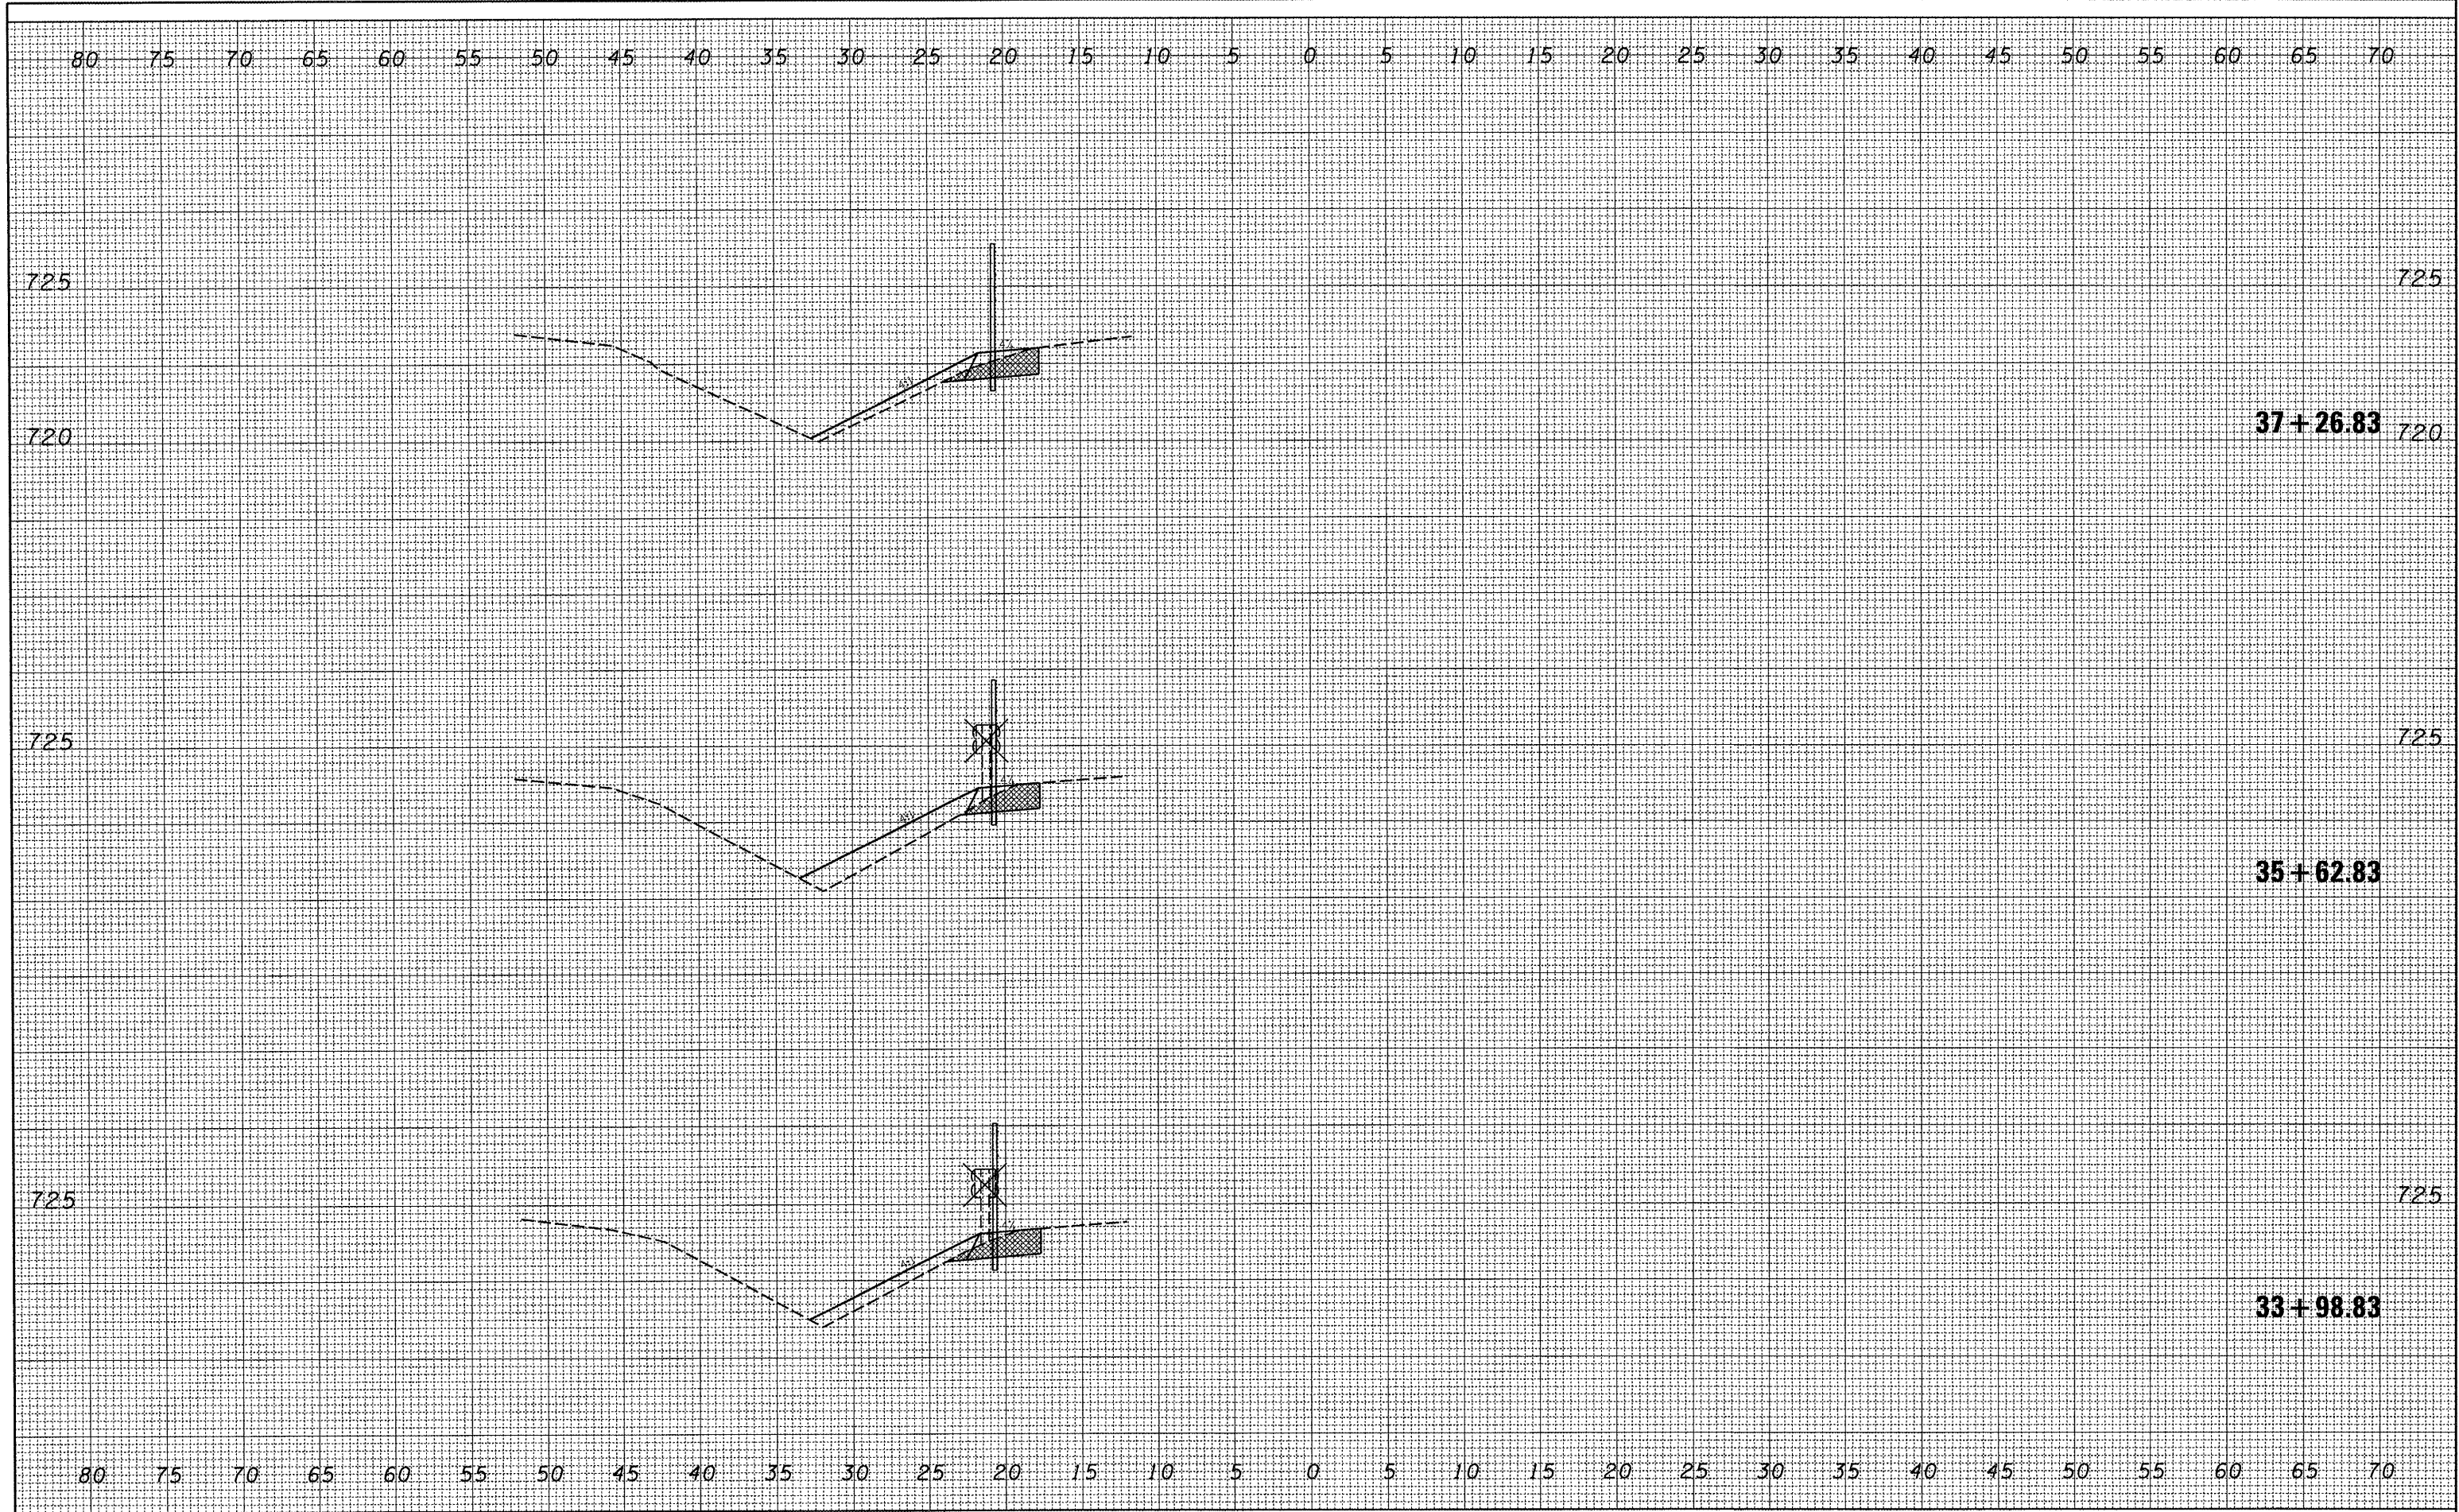

FILE NAME = C:\Projects\safety\174morton\741\_from 474 to E

USER NAME = brucebn  
 Peoria\SECTION B FINAL XSEC-sheet.dgn  
 PLOT SCALE = 10.0005' / IN.  
 PLOT DATE = 3/21/2008

DESIGNED -	REVISED -
DRAWN -	REVISED -
CHECKED -	REVISED -
DATE -	REVISED -

**STATE OF ILLINOIS  
 DEPARTMENT OF TRANSPORTATION**

**SECTION B**

SCALE: SHEET NO. OF SHEETS STA. 33+98.83 TO STA. 37+26.83

F.A.I. RTE.	SECTION	COUNTY	TOTAL SHEETS	SHEET NO.
74	(90-15J)	TAZEWELL	192	153
FED. ROAD DIST. NO.			ILLINOIS FED. AID PROJECT	
			CONTRACT NO. 68724	