


FINAL SURVEY	SURVEYED	BY	DATE
NOTE BOOK	PLOTTED		
	TEMPLATE		
	AREAS		
	AREAS CHECKED		

ORIGINAL SURVEY	SURVEYED	BY	DATE
NOTE BOOK	PLOTTED		
	TEMPLATE		
	AREAS		
	AREAS CHECKED		

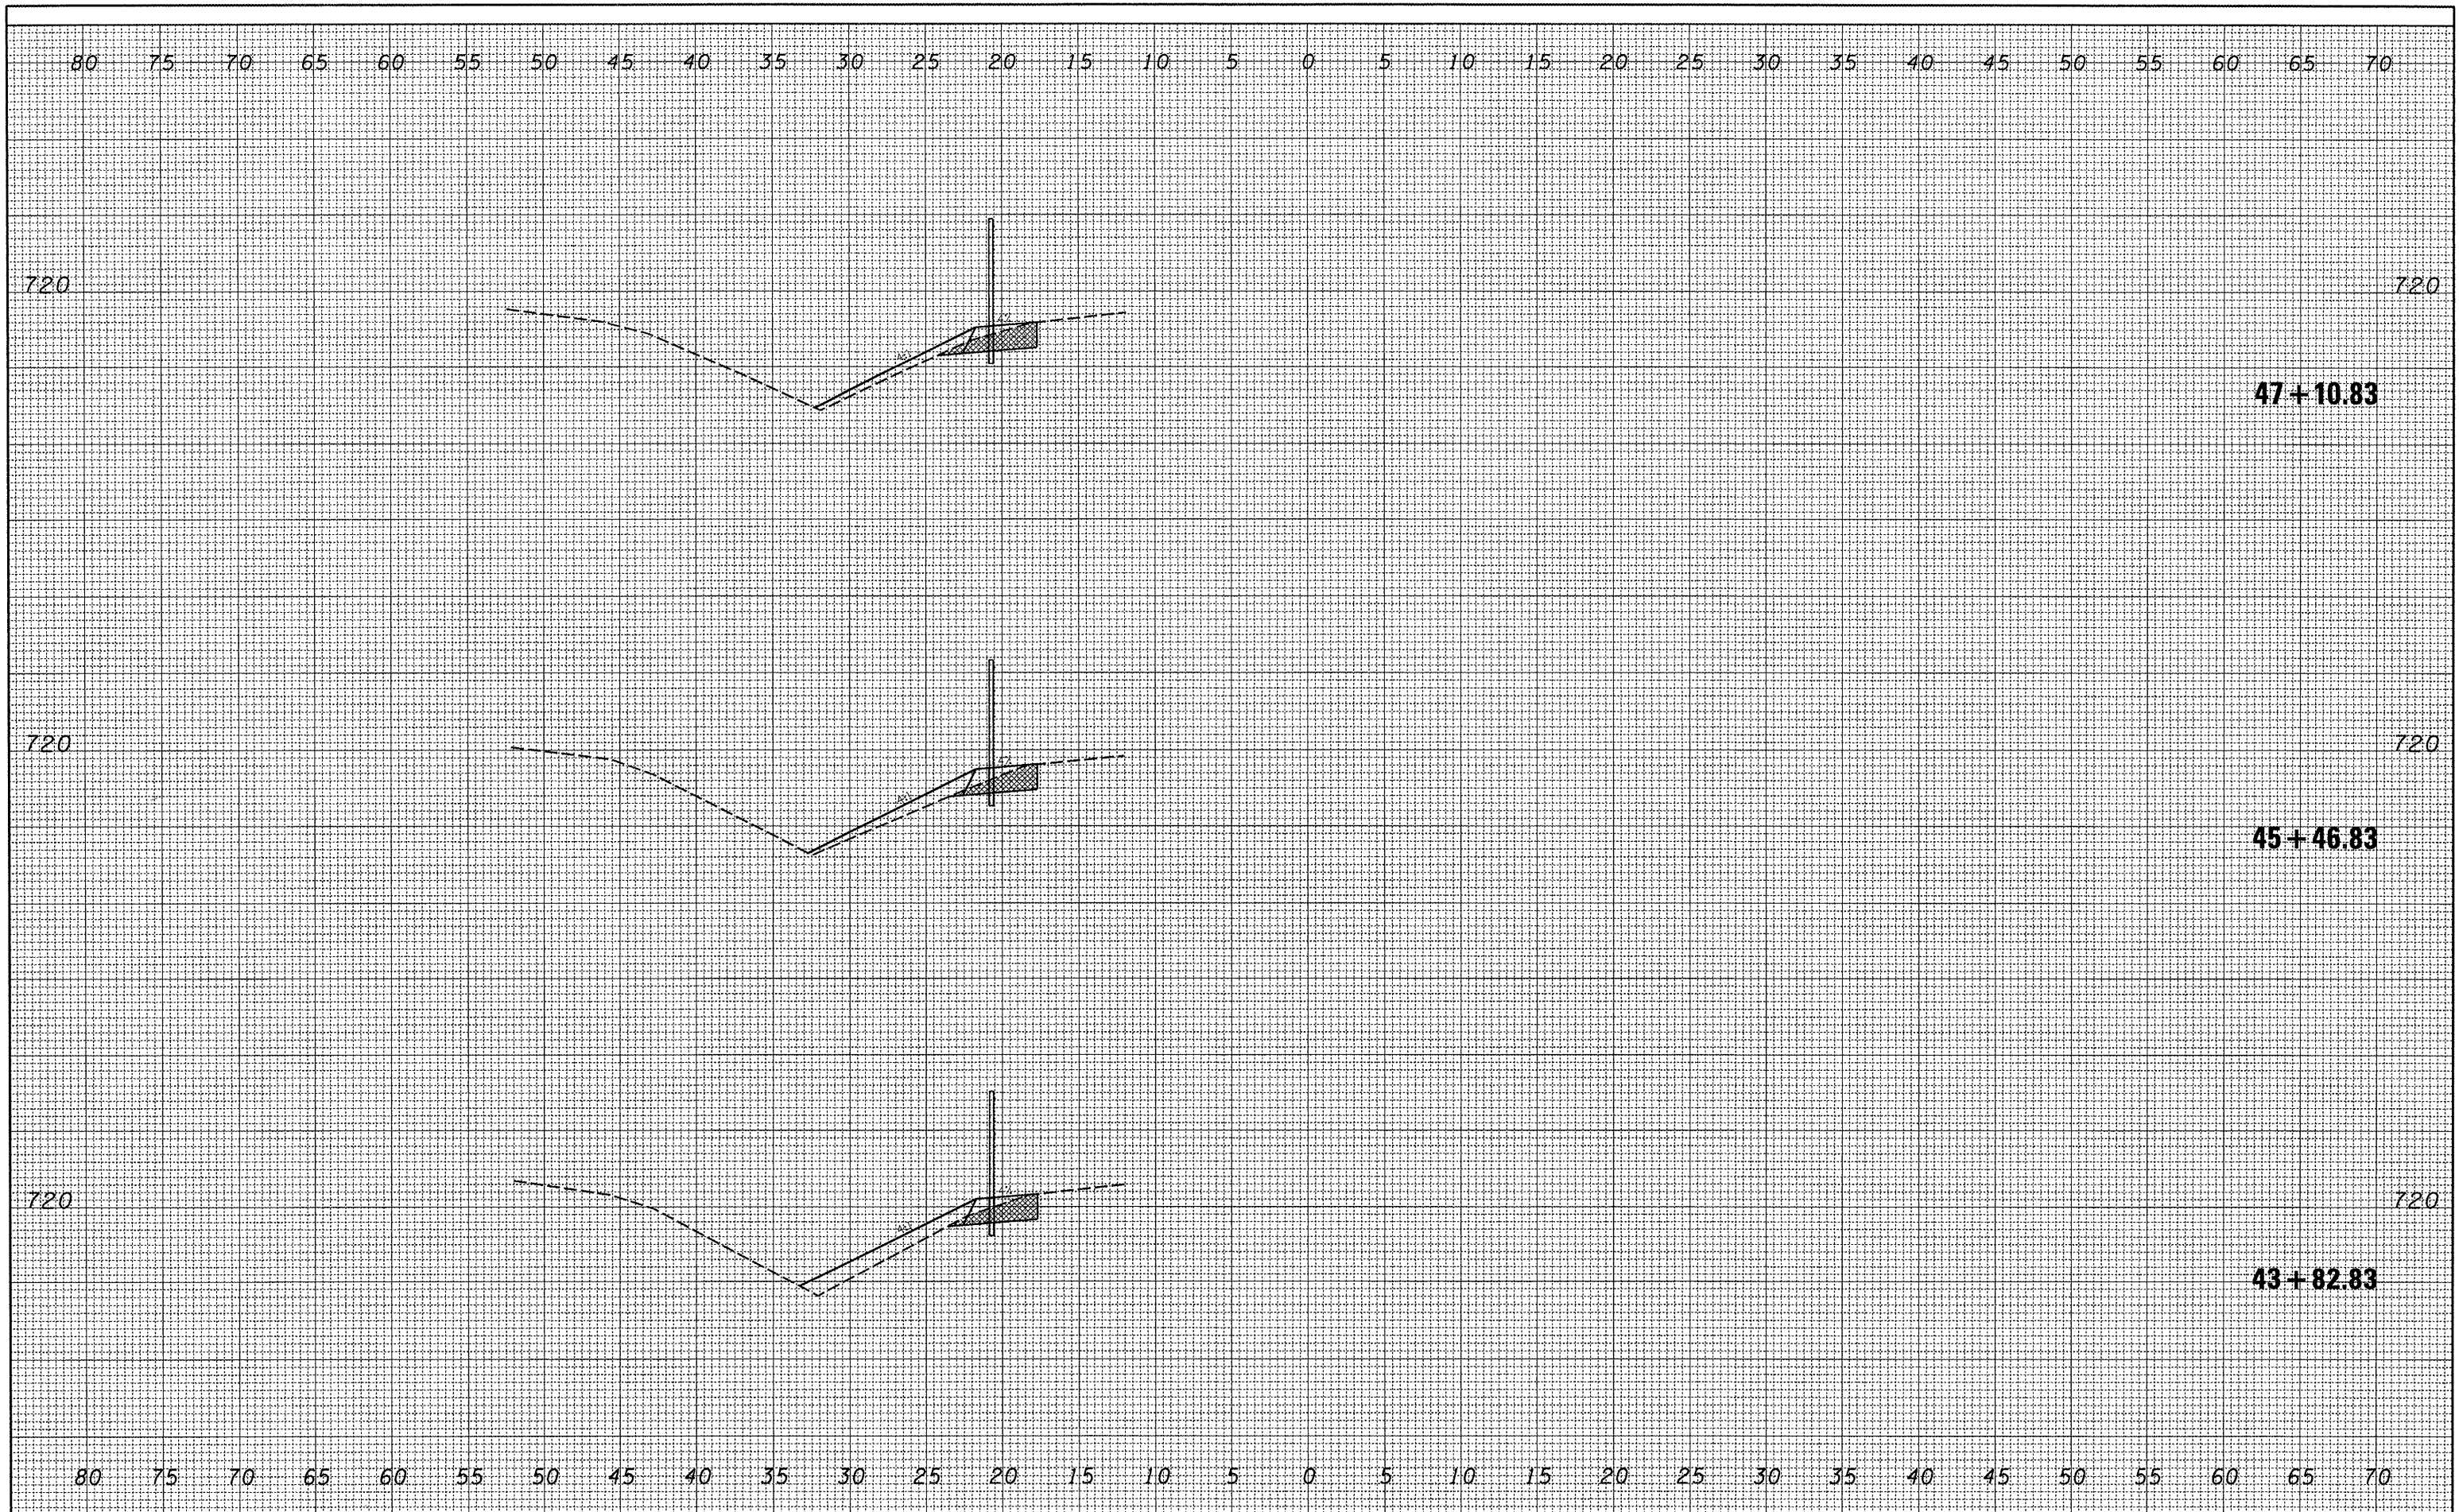

FILE NAME = C:\Projects\safety\174morton\741.from 474 to E	USER NAME = brucebm	DESIGNED -	REVISED -	STATE OF ILLINOIS DEPARTMENT OF TRANSPORTATION	SECTION B	F.A.T. RTE.	SECTION	COUNTY	TOTAL SHEETS	SHEET NO.	
Peoria\SECTION B FINAL XSEC-sheet.dgn	PLOT SCALE = 10.0005' / IN.	DRAWN -	REVISED -			74	(90-15J)	TAZEWELL	192	155	
PLOT DATE = 3/21/2008		CHECKED -	REVISED -			CONTRACT NO. 68724					
		DATE -	REVISED -			FED. ROAD DIST. NO. ILLINOIS FED. AID PROJECT					
					SCALE:	SHEET NO. OF SHEETS STA. 43+82.83 TO STA. 47+10.83					