


DATE	
BY	
DESIGNED	
DRAWN	
CHECKED	
DATE	
REVISIONS	
NO.	

DATE	
BY	
DESIGNED	
DRAWN	
CHECKED	
DATE	
REVISIONS	
NO.	

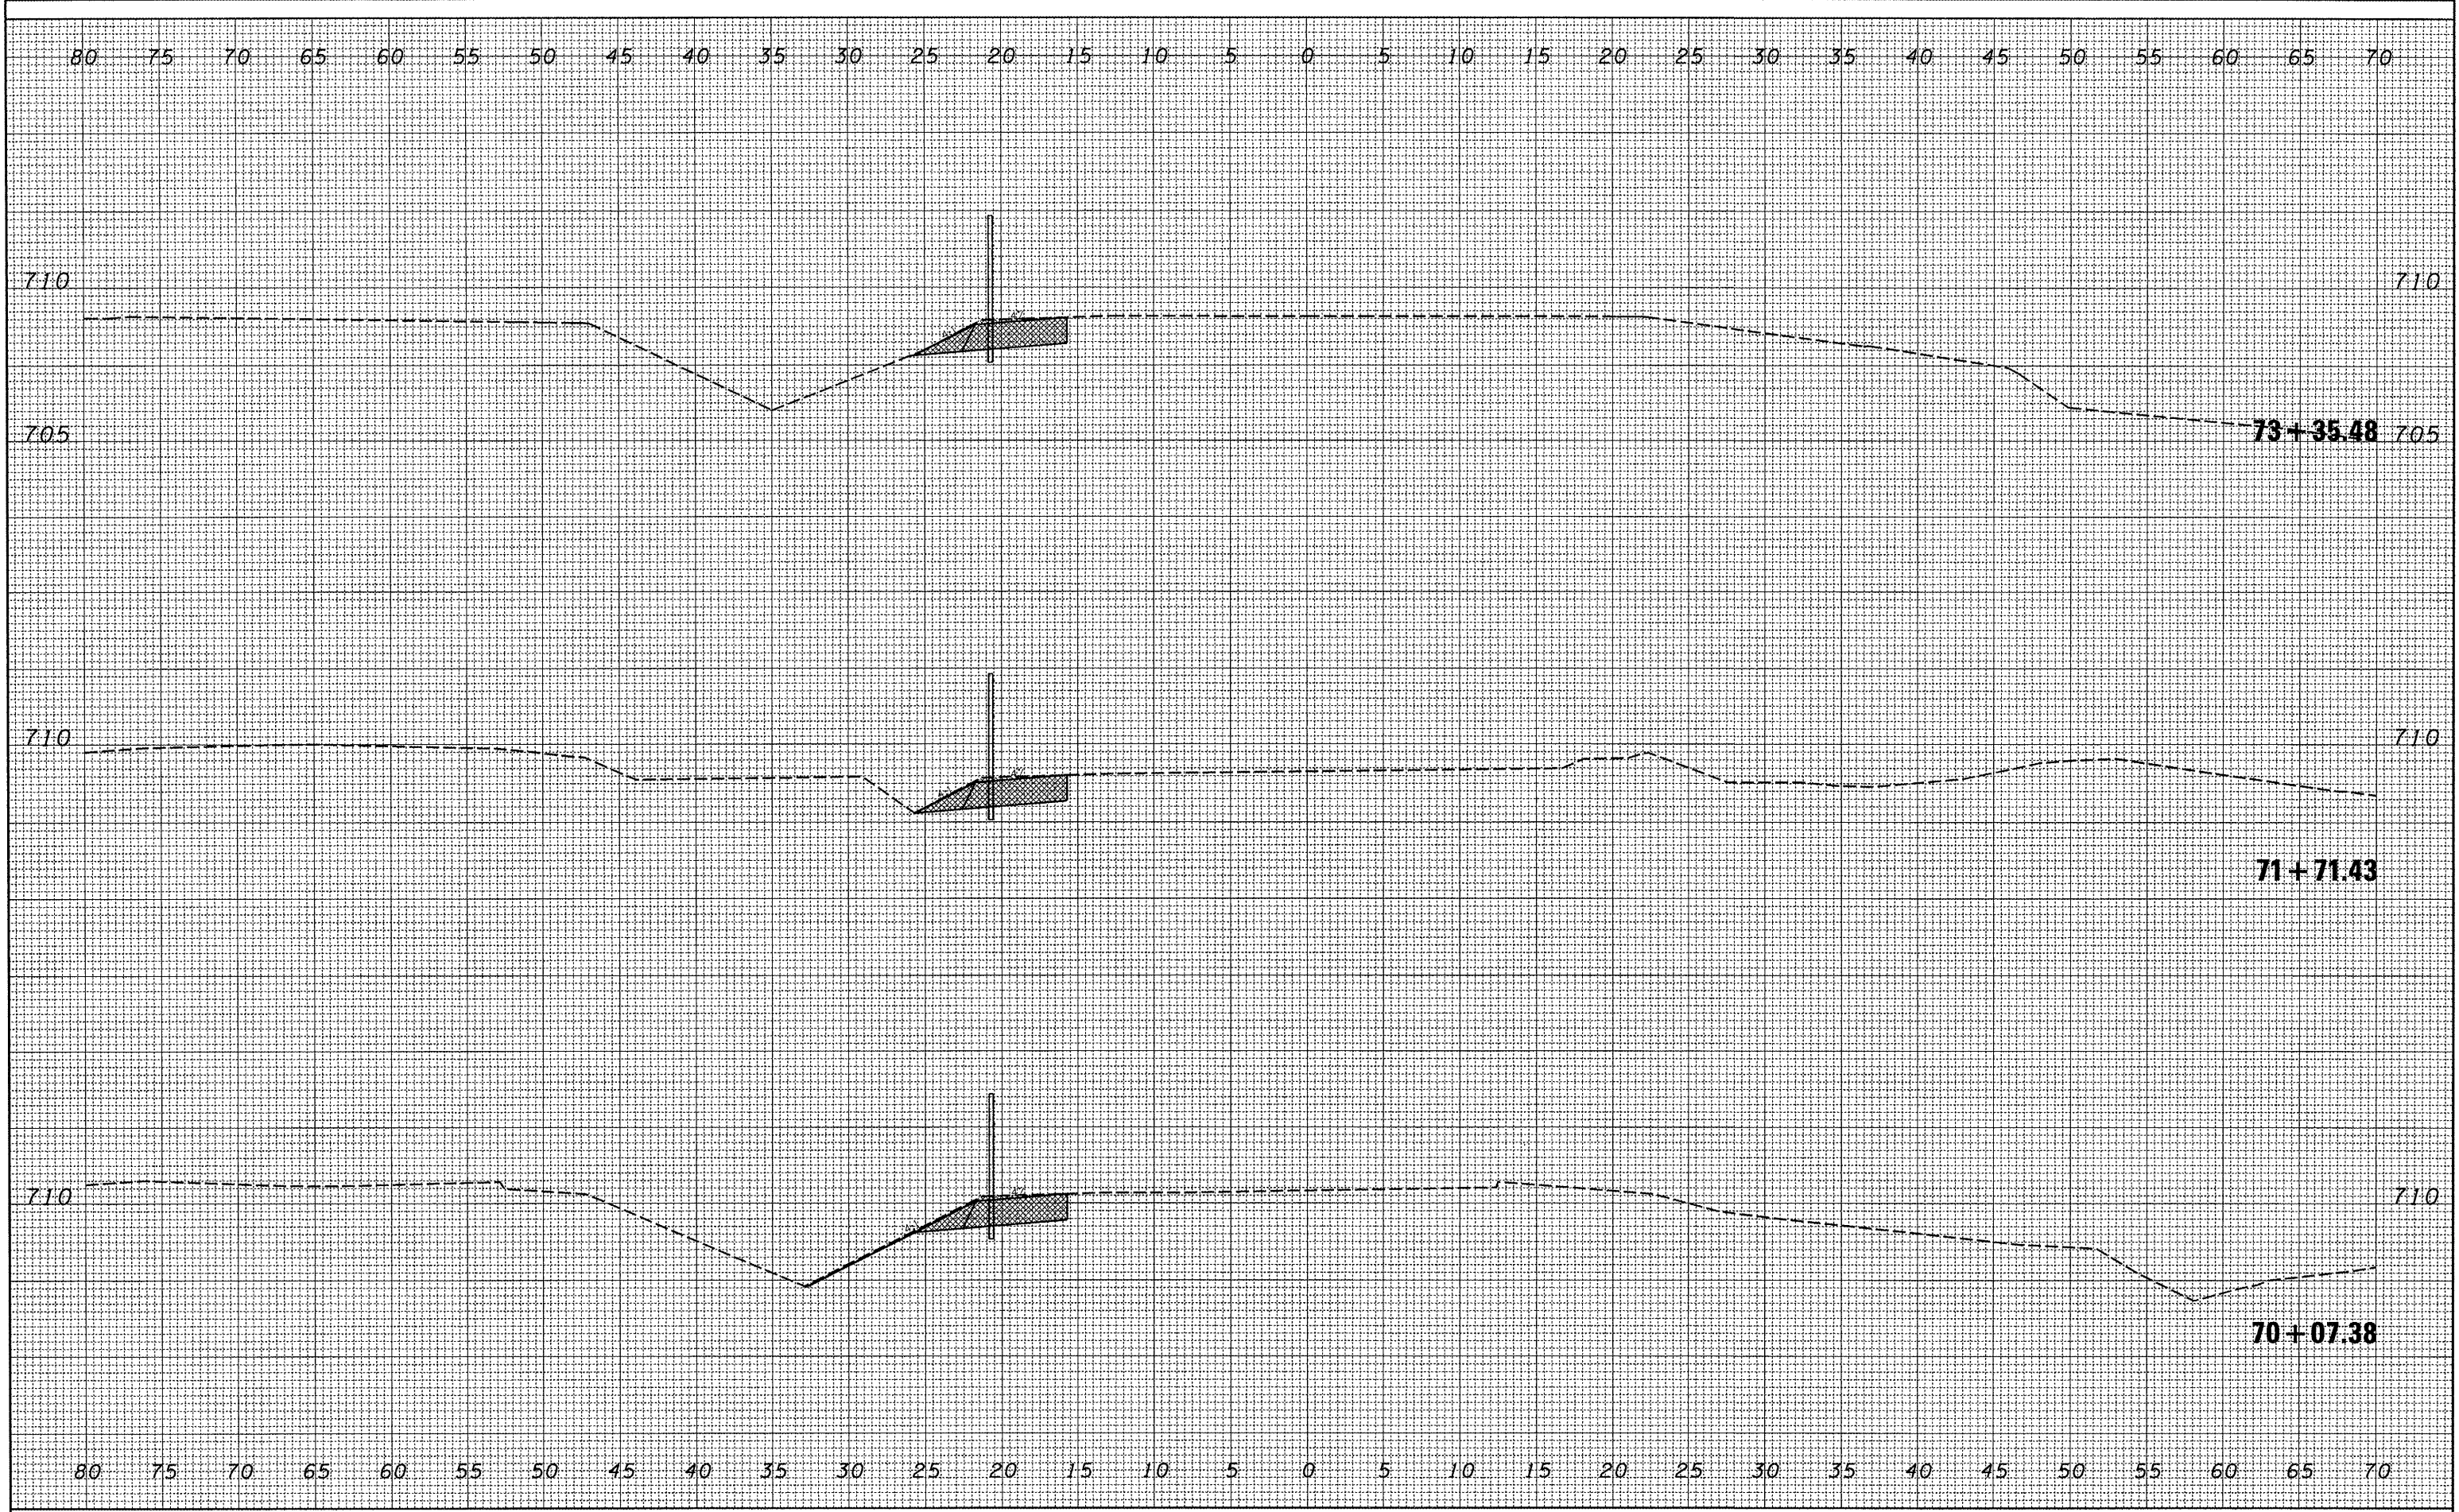

FILE NAME = C:\Projects\safety\174marton\741_from 474 to E	USER NAME = brucebm	DESIGNED -	REVISIONS -	<b>STATE OF ILLINOIS DEPARTMENT OF TRANSPORTATION</b>	<b>SECTION B</b>	F.A.J. RTE. 74	SECTION (90-15J)	COUNTY TAZEWELL	TOTAL SHEETS 192	SHEET NO. 161		
PLOT SCALE = 10.0005' / IN.	CHECKED -	REVISIONS -	SCALE:			SHEET NO. OF SHEETS	STA. 70+07.38 TO STA. 73+35.48	CONTRACT NO. 68724		ILLINOIS FED. AID PROJECT		
PLOT DATE = 3/21/2008	DATE -	REVISIONS -										