


FINAL SURVEY	DATE
SURVEYED	BY
REVISIONS	
TEMPLATE	
AREAS	
CHECKED	
NO.	

ORIGINAL SURVEY	DATE
SURVEYED	BY
REVISIONS	
TEMPLATE	
AREAS	
CHECKED	
NO.	

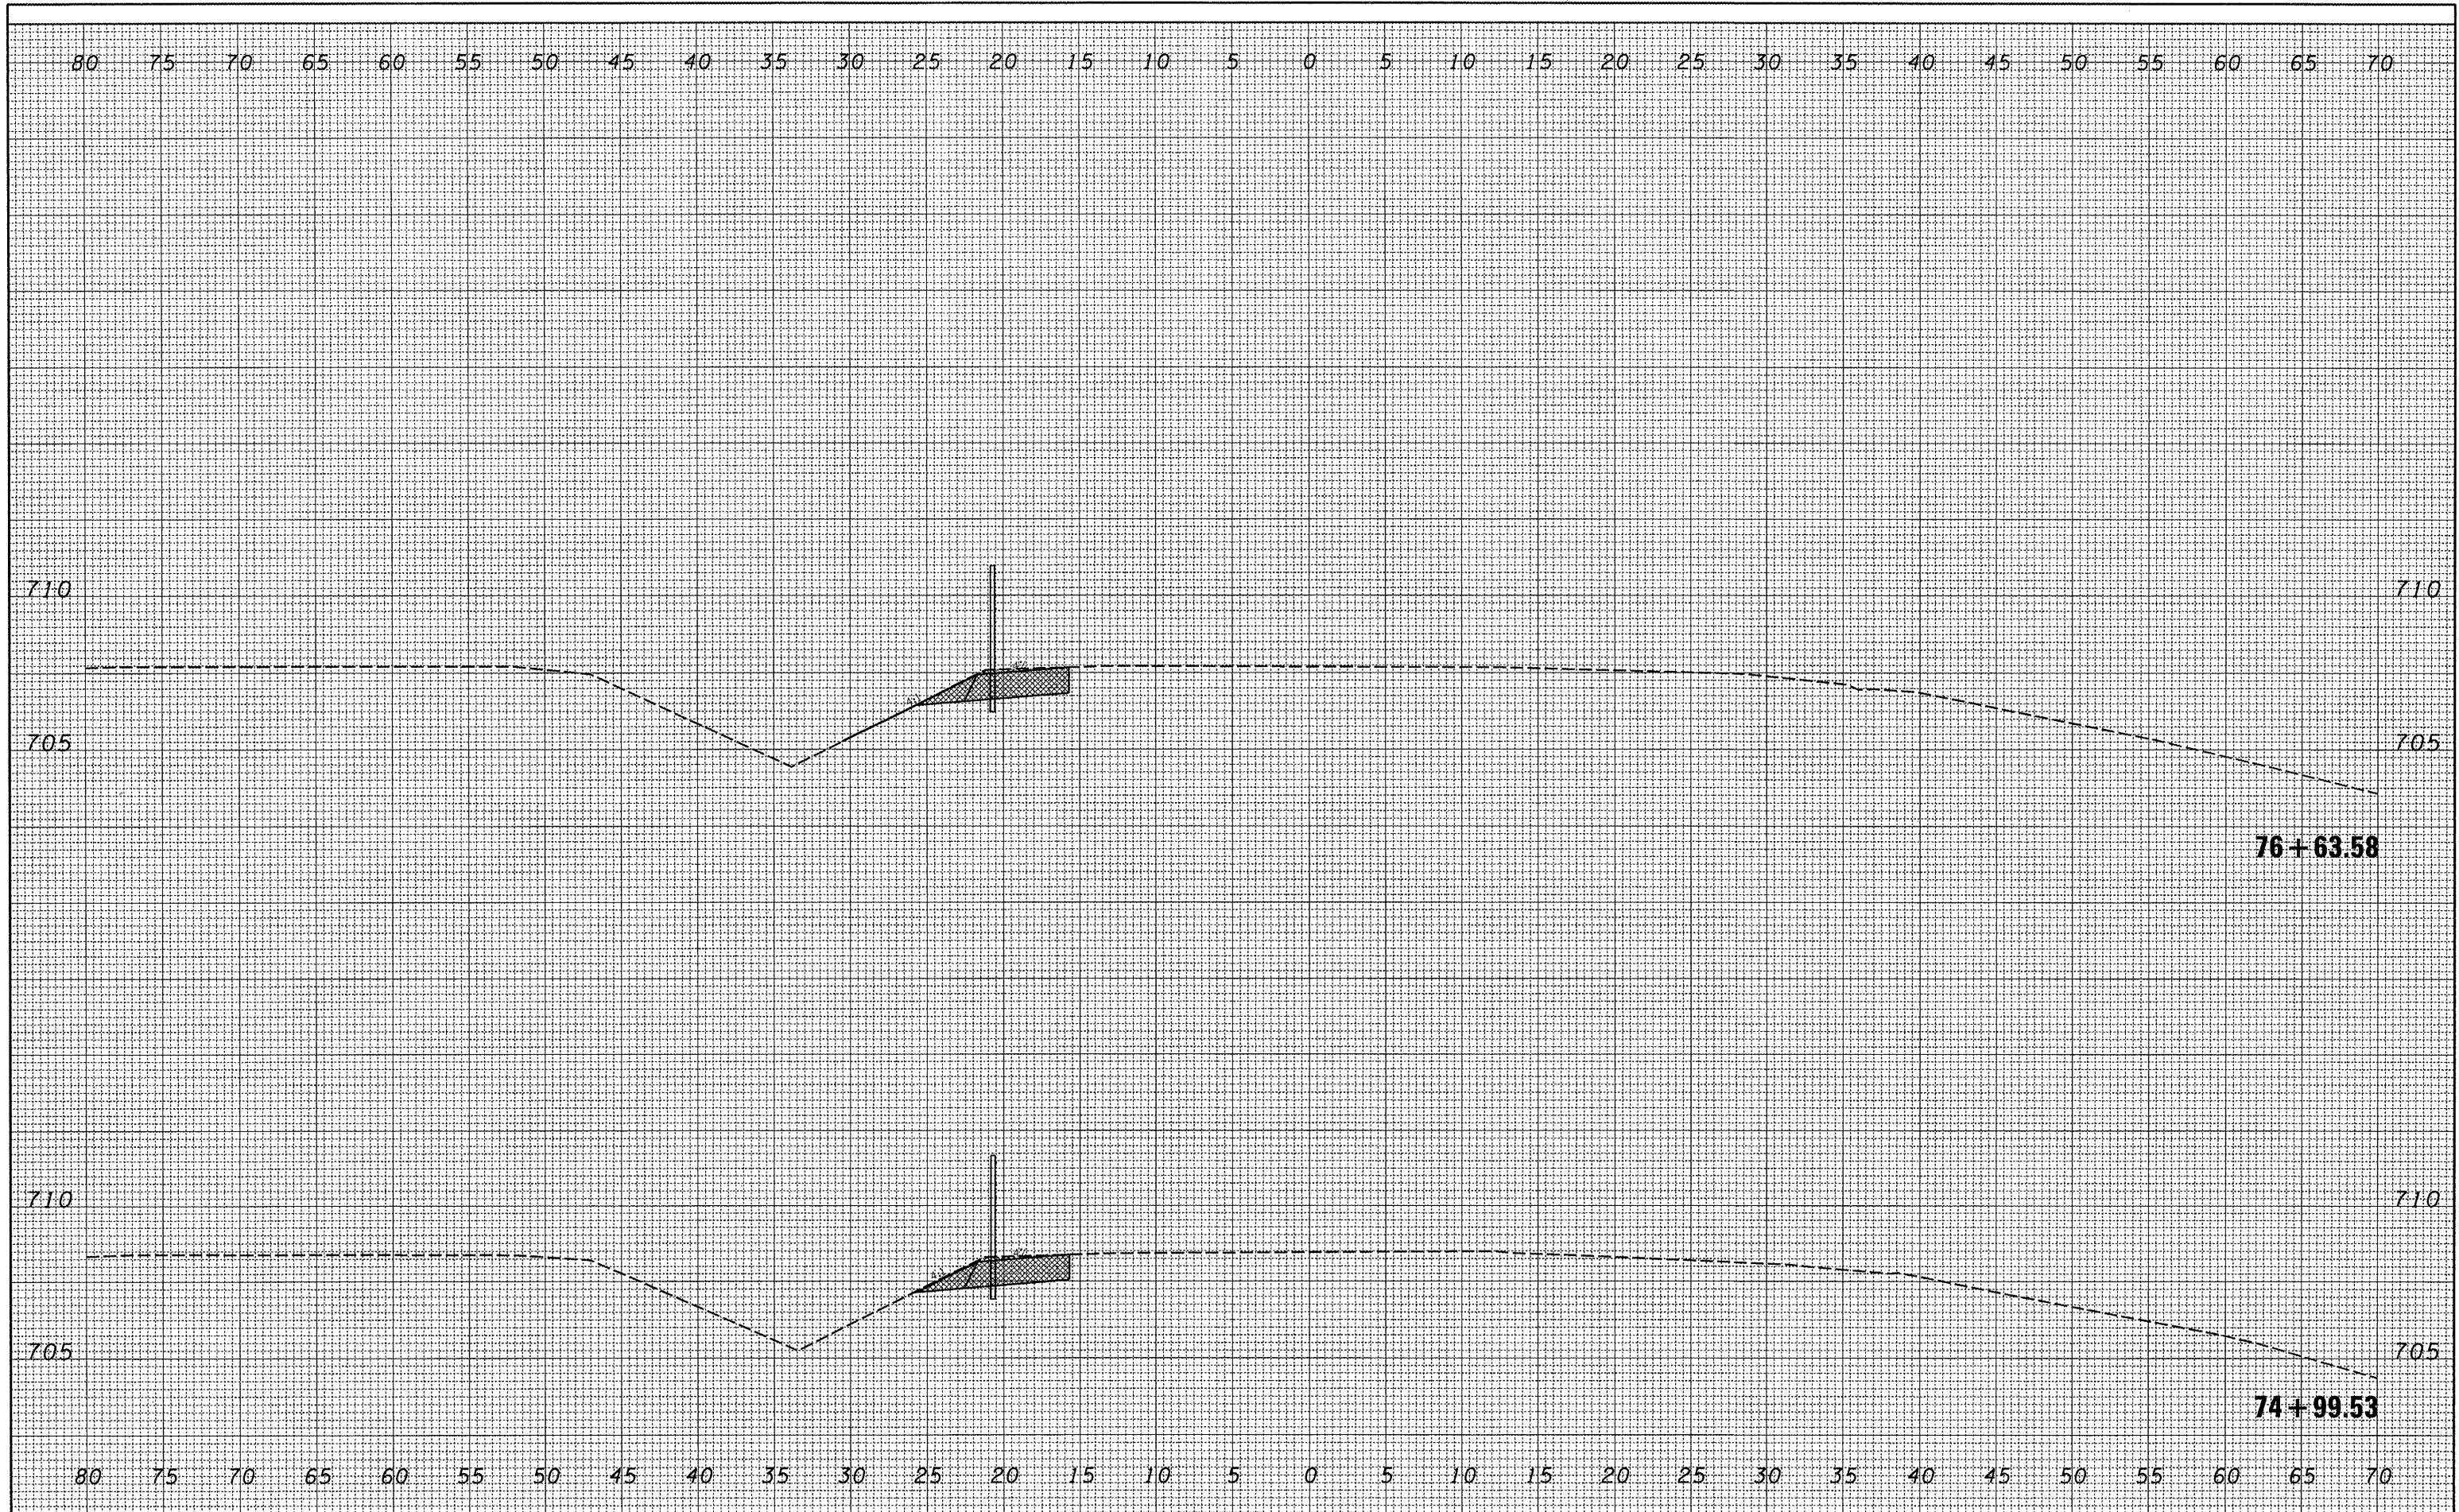

FILE NAME = C:\Projects\safety\174morton\741.from 474 to E

USER NAME = brucebm
 Peoria\SECTION B FINAL XSEC-sheet.dgn
 PLOT SCALE = 10.0005 ' / IN.
 PLOT DATE = 3/21/2008

DESIGNED -	REVISED -
DRAWN -	REVISED -
CHECKED -	REVISED -
DATE -	REVISED -

**STATE OF ILLINOIS
 DEPARTMENT OF TRANSPORTATION**

SECTION B

SCALE: SHEET NO. OF SHEETS STA. 74+99.53 TO STA. 76+63.58

F.A.I. RTE.	SECTION	COUNTY	TOTAL SHEETS	SHEET NO.
74	(90-15J)	TAZEWELL	192	162
FED. ROAD DIST. NO. ILLINOIS FED. AID PROJECT			CONTRACT NO. 68724	