


DATE	BY
DESIGNED	CHECKED
PLOTTED	PLOTTED
TEMPLATE	TEMPLATE
AREAS	AREAS
CHECKED	CHECKED
NO.	NO.

DATE	BY
DESIGNED	CHECKED
PLOTTED	PLOTTED
TEMPLATE	TEMPLATE
AREAS	AREAS
CHECKED	CHECKED
NO.	NO.

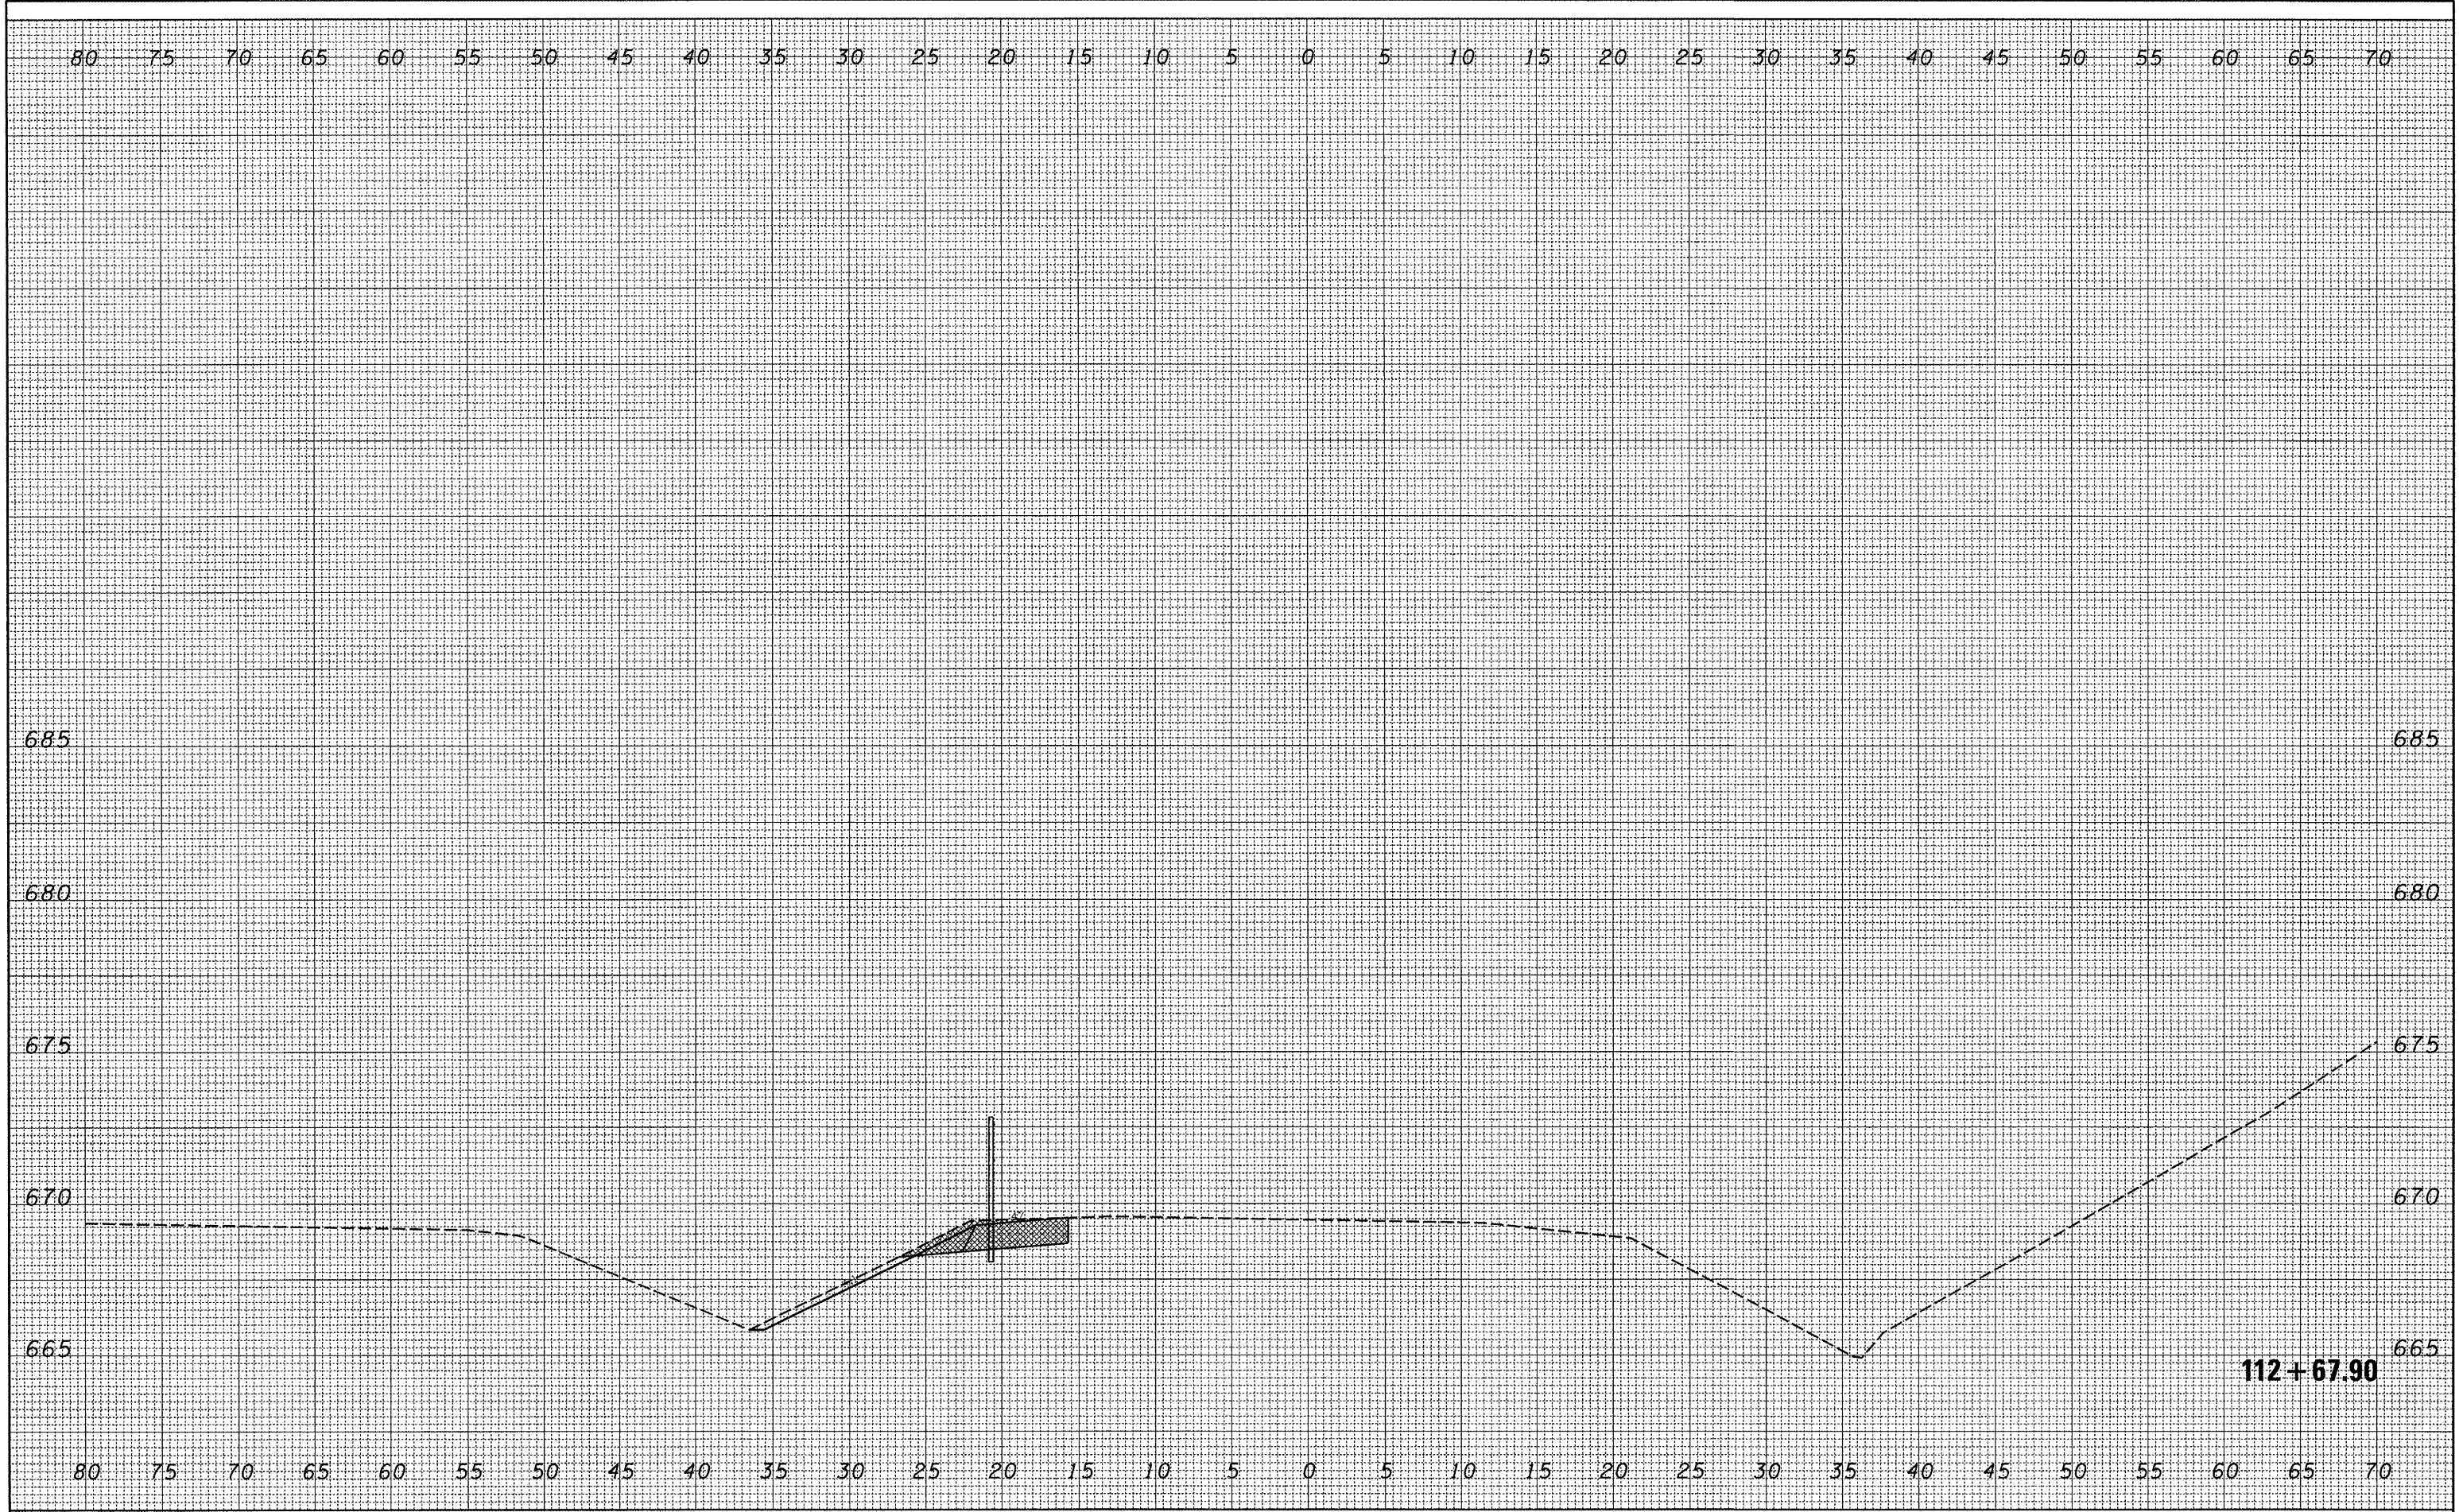

FILE NAME : C:\Projects\safety\174morton\741.from 474 to E	USER NAME : brucebm	DESIGNED -	REVISED -	STATE OF ILLINOIS DEPARTMENT OF TRANSPORTATION	SECTION B	F.A.I. RTE.	SECTION	COUNTY	TOTAL SHEETS	SHEET NO.	
Peoria\SECTION B FINAL XSEC-sheet.dgn		DRAWN -	REVISED -			74	(90-15J)	TAZEWELL	192	175	
PLOT SCALE = 10.0005' / IN.		CHECKED -	REVISED -			SCALE:		SHEET NO. OF SHEETS		STA. 112+67.90 TO STA. 112+67.90	
PLOT DATE = 3/21/2008		DATE -	REVISED -			FED. ROAD DIST. NO.		ILLINOIS FED. AID PROJECT		CONTRACT NO. 68724	