


DATE	
BY	
DESIGNED	
DRAWN	
CHECKED	
DATE	
REVISIONS	
NO.	
DESCRIPTION	

DATE	
BY	
DESIGNED	
DRAWN	
CHECKED	
DATE	
REVISIONS	
NO.	
DESCRIPTION	

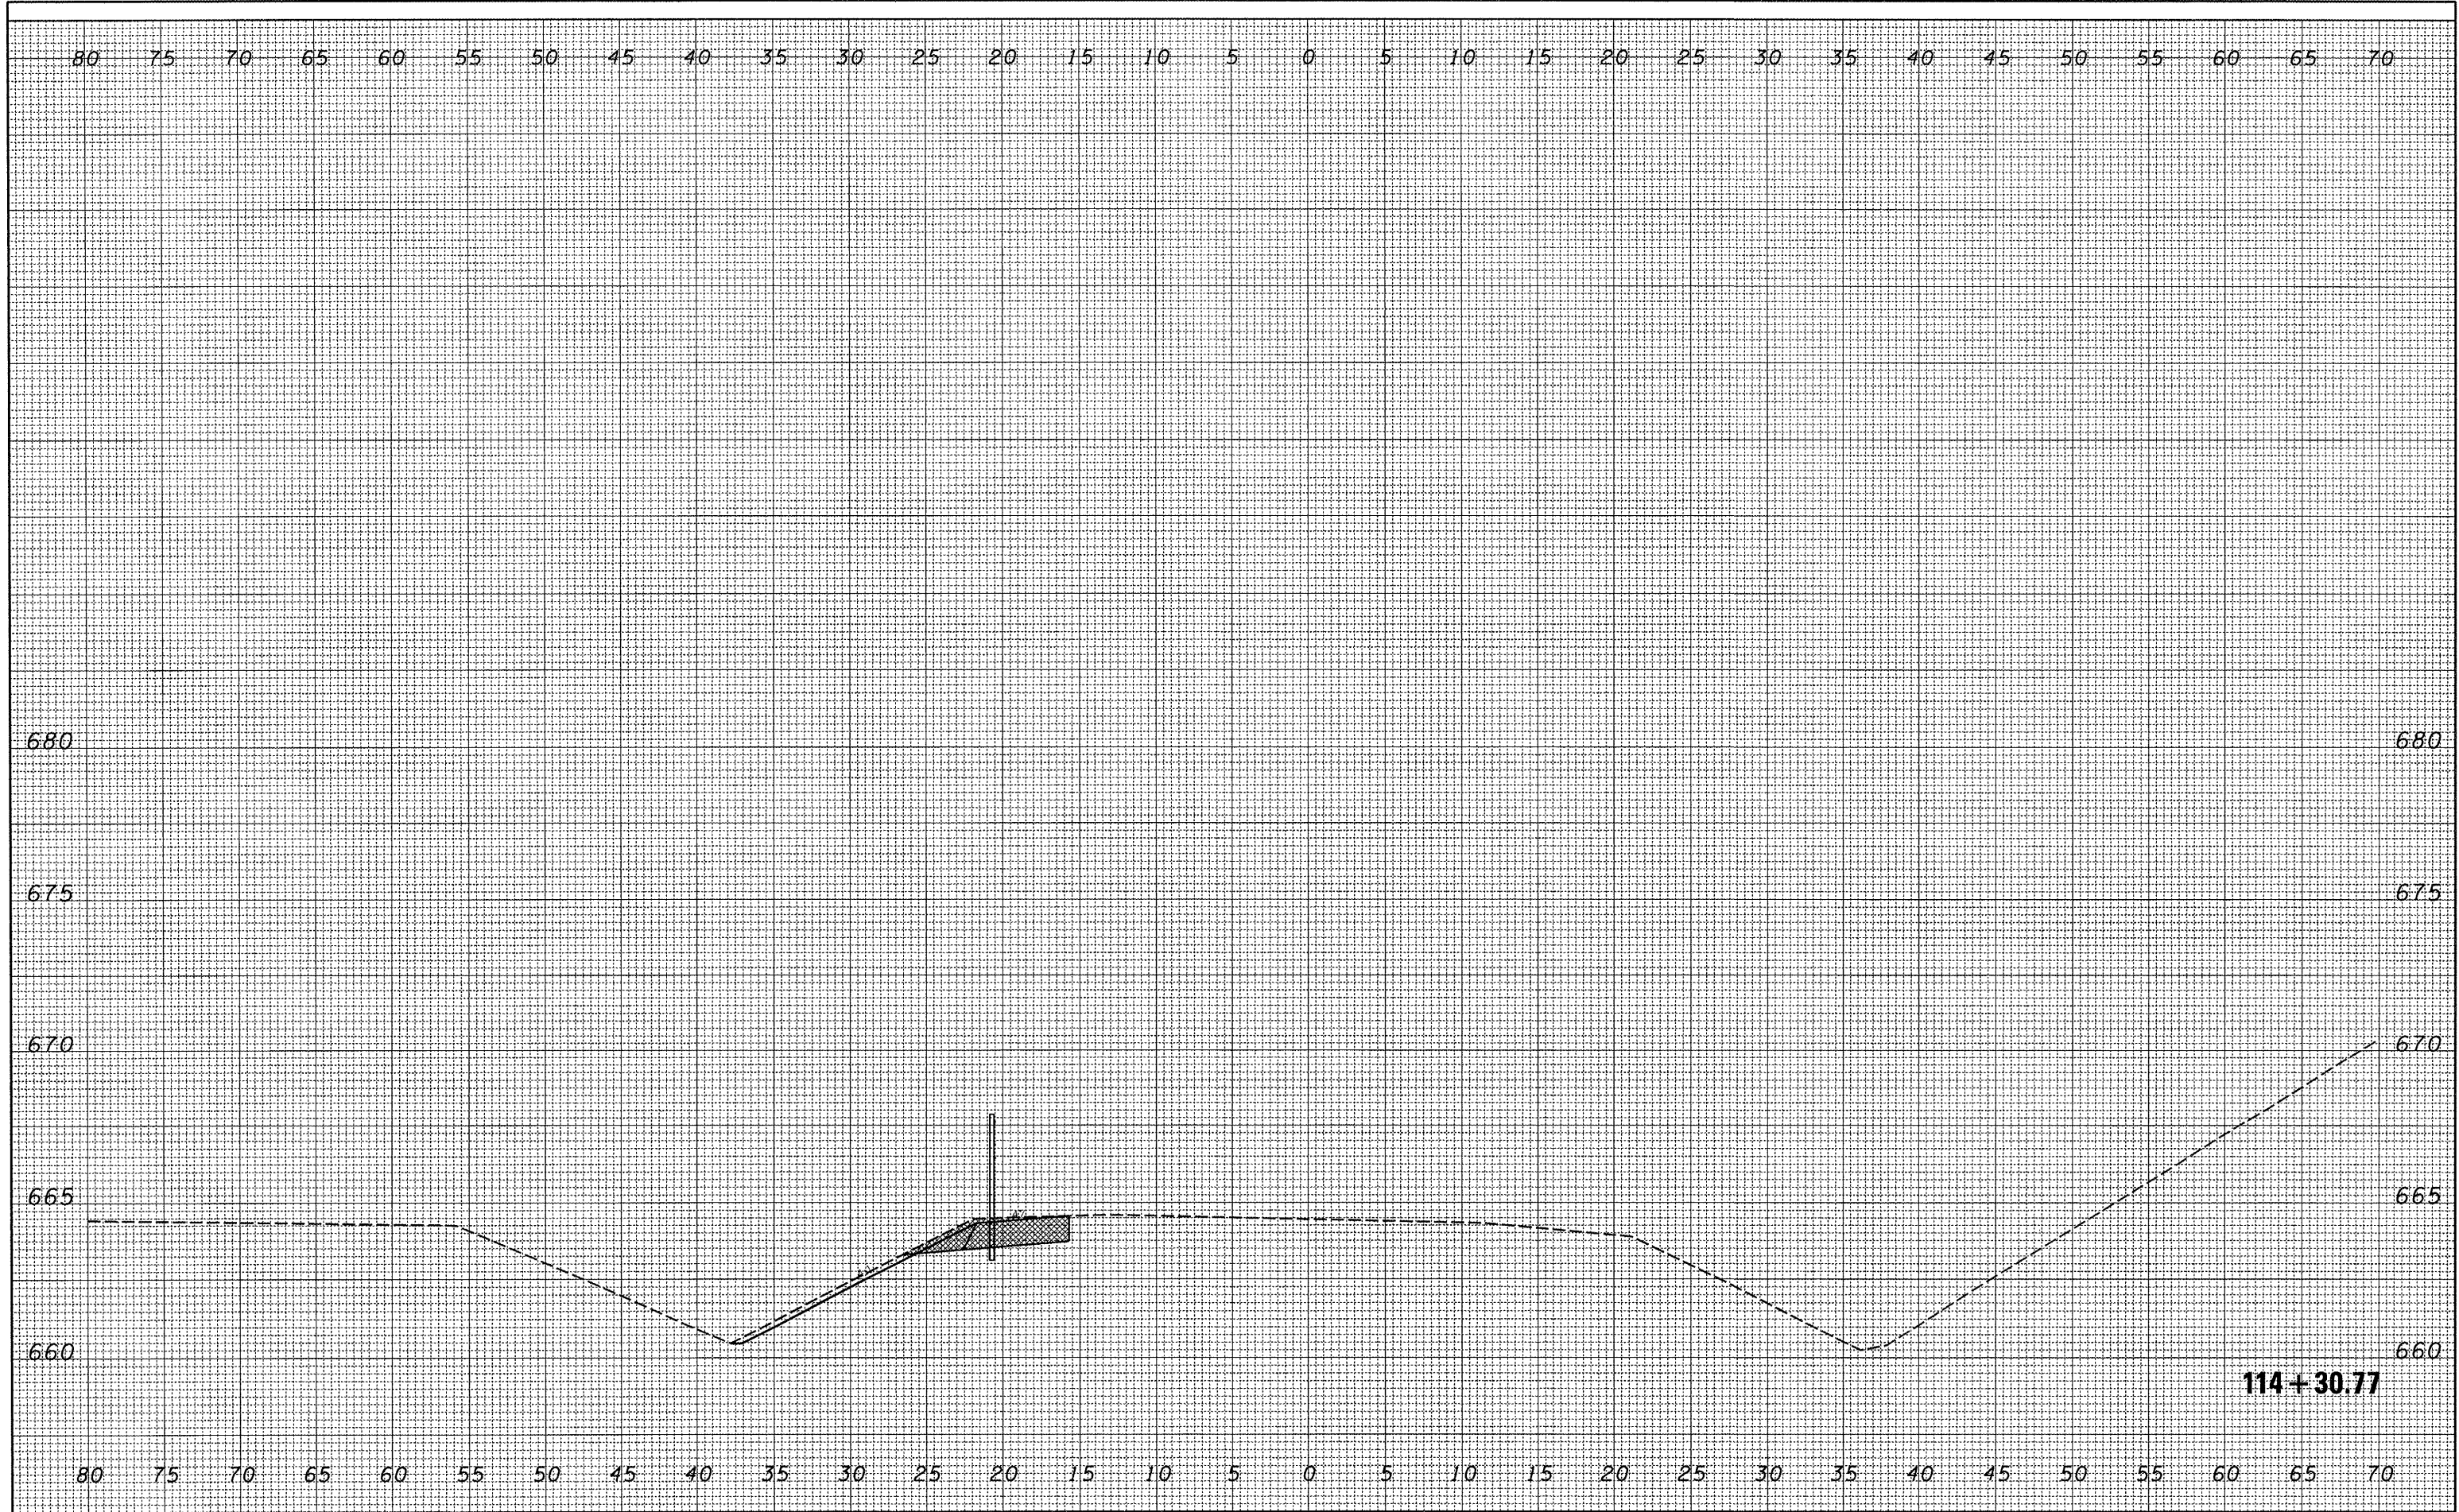

FILE NAME : C:\Projects\safety\174morton\741\_from 474 to E

USER NAME = brucebm  
 Peoria\SECTION B FINAL XSEC-sheet.dgn  
 PLOT SCALE = 10.0005' / IN.  
 PLOT DATE = 3/21/2008

DESIGNED	-	REVISED	-
DRAWN	-	REVISED	-
CHECKED	-	REVISED	-
DATE	-	REVISED	-

**STATE OF ILLINOIS  
 DEPARTMENT OF TRANSPORTATION**

SCALE:	SHEET NO.	OF	SHEETS	STA.	114+30.77	TO	STA.	114+30.77
--------	-----------	----	--------	------	-----------	----	------	-----------

F.A.I. RTE.	SECTION	COUNTY	TOTAL SHEETS	SHEET NO.
74	(90-15)J	TAZEWELL	192	176
FED. ROAD DIST. NO.		ILLINOIS FED. AID PROJECT	CONTRACT NO. 68724	