


FINAL SURVEY	CHECKED	BY	DATE
NOTE BOOK	PLOTTED		
NO.	TEMPLATE		
	AREAS		
	CHECKED		

ORIGINAL SURVEY	CHECKED	BY	DATE
NOTE BOOK	PLOTTED		
NO.	TEMPLATE		
	AREAS		
	CHECKED		

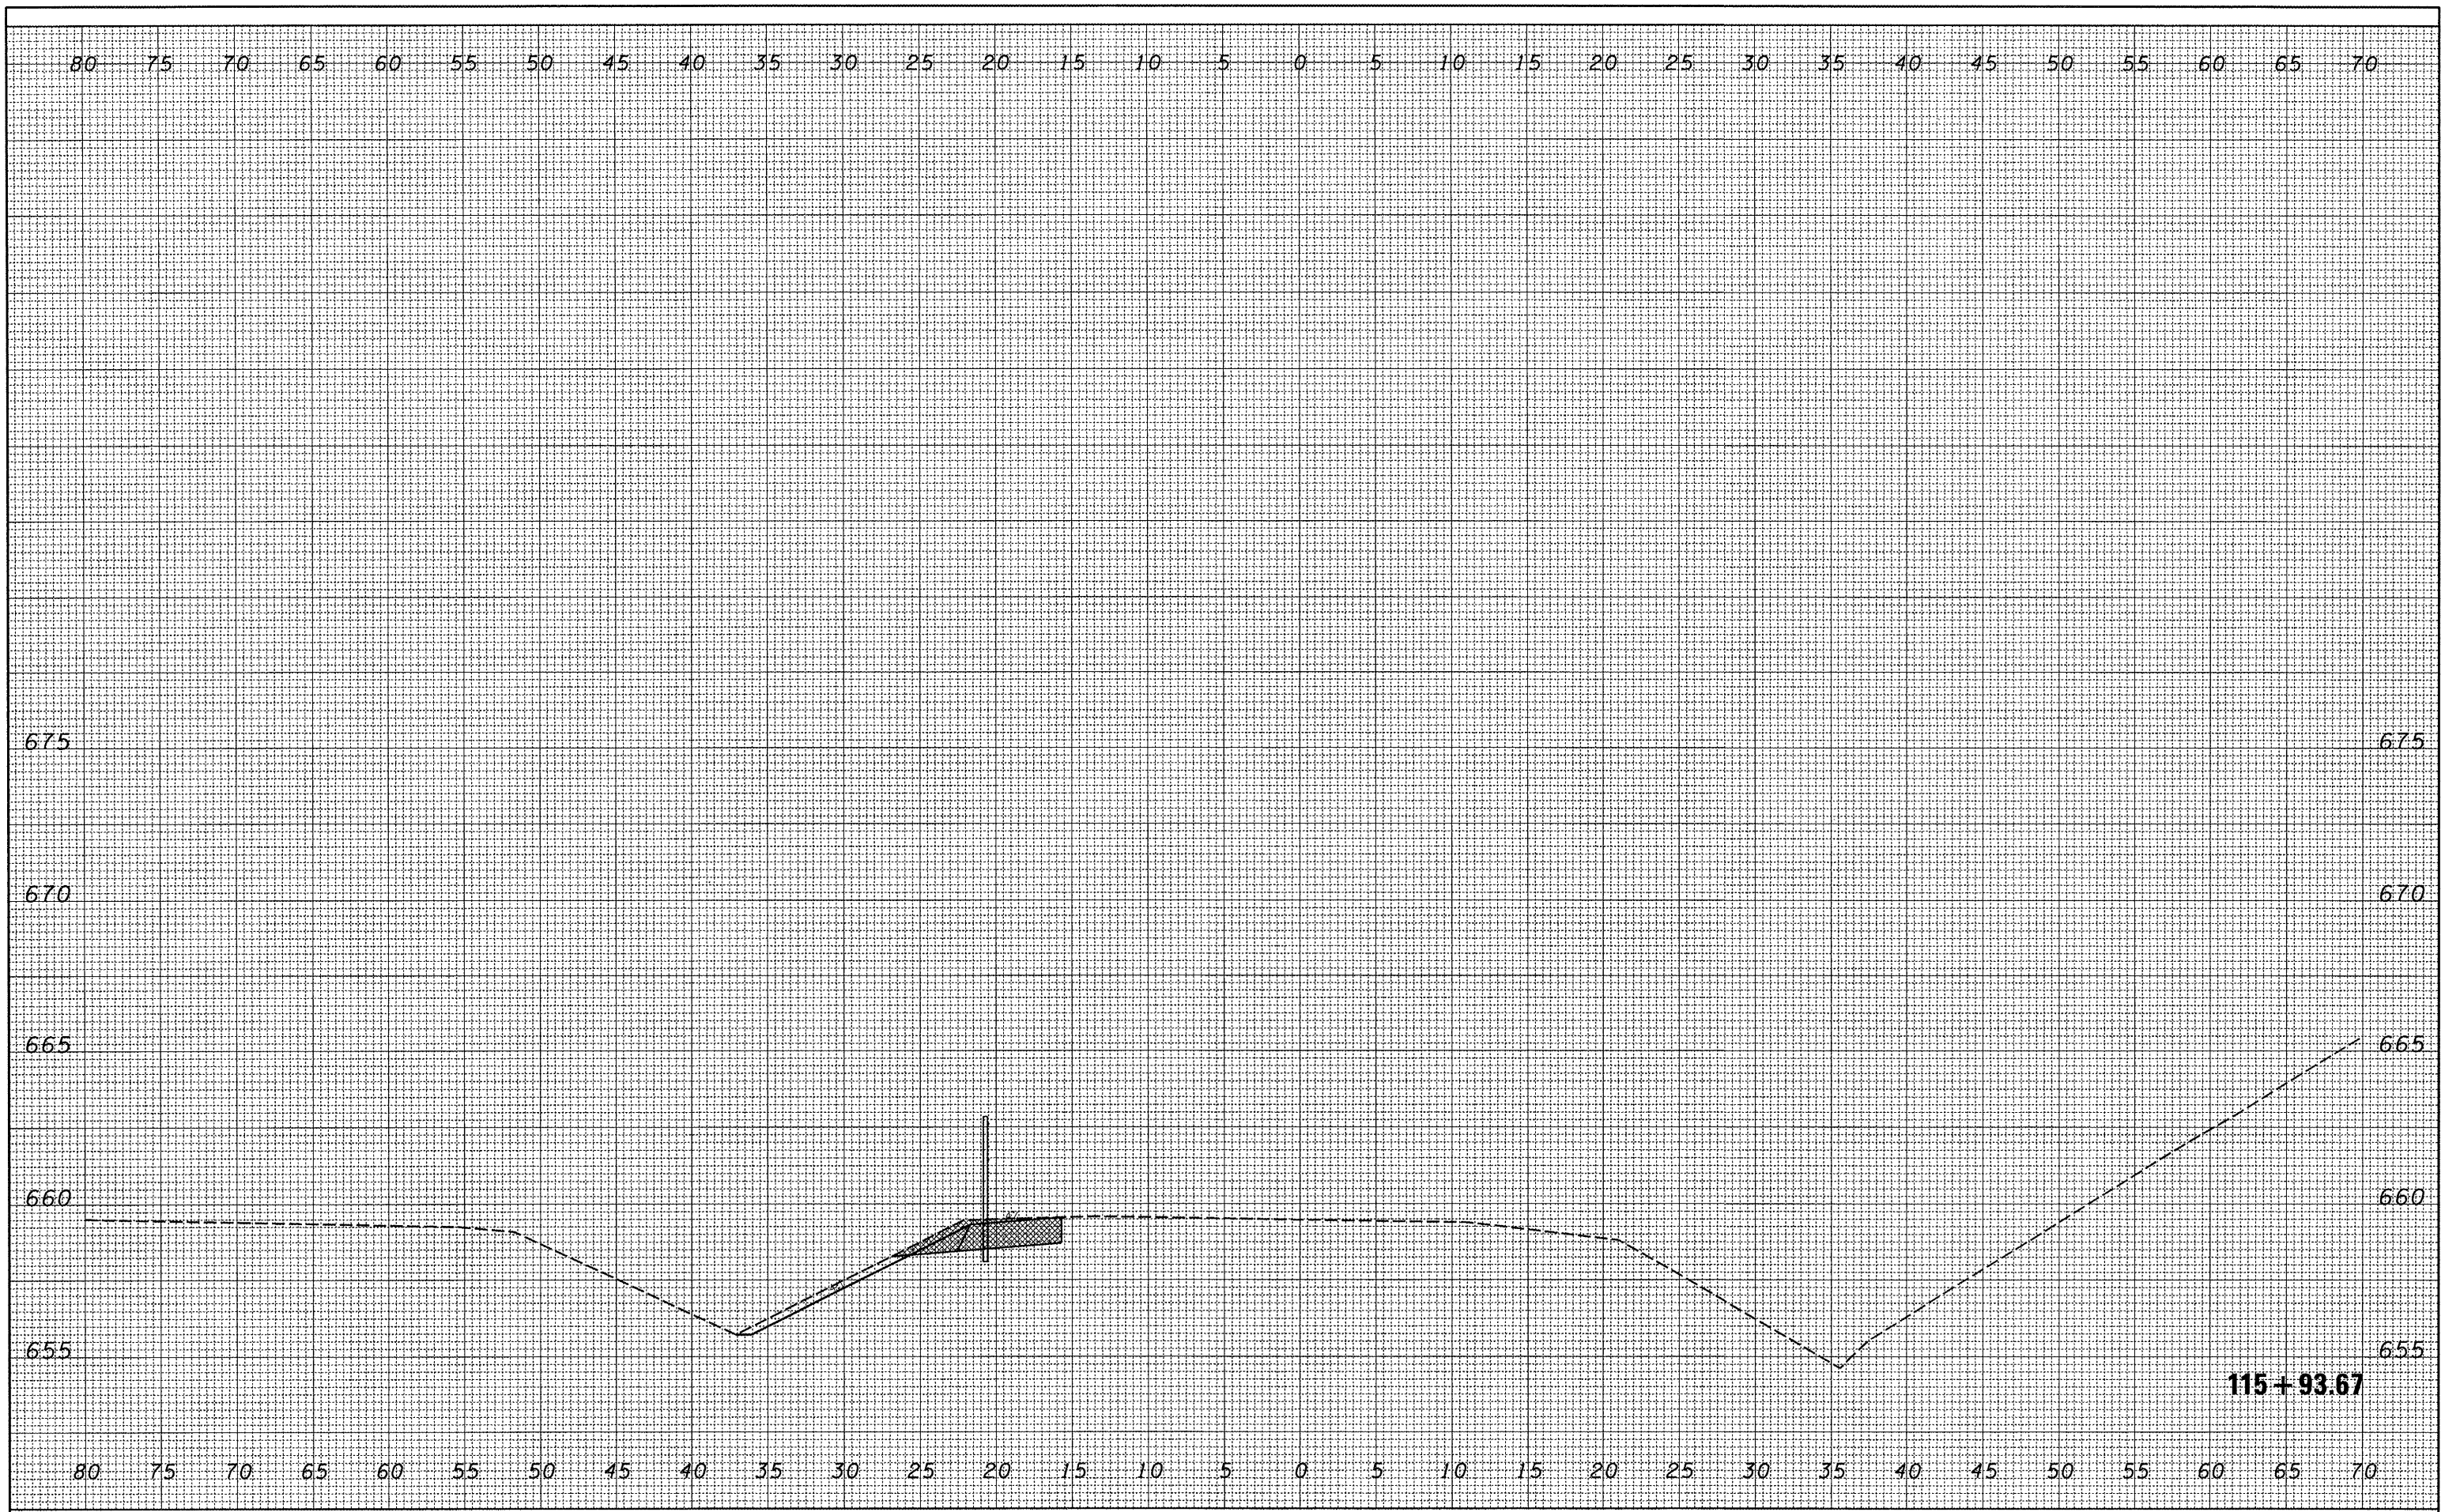

FILE NAME = C:\Projects\safety\174morton\741\_from 474 to E

USER NAME = brucebm  
 Peoria\SECTION B FINAL XSEC-sheet.dgn  
 PLOT SCALE = 10.0005' / IN.  
 PLOT DATE = 3/21/2008

DESIGNED -	REVISIED -
DRAWN -	REVISIED -
CHECKED -	REVISIED -
DATE -	REVISIED -

**STATE OF ILLINOIS  
 DEPARTMENT OF TRANSPORTATION**

<b>SECTION B</b>	
SCALE:	SHEET NO. OF SHEETS
STA. 115+93.67 TO STA. 115+93.67	

F.A.J. RTE.	SECTION	COUNTY	TOTAL SHEETS	SHEET NO.
74	(90-15J)	TAZEWELL	192	177
FED. ROAD DIST. NO. ILLINOIS FED. AID PROJECT			CONTRACT NO. 68724	