


FINAL SURVEY	DATE
SURVEYED	BY
PROJ. NO.	
NOTE BOOK NO.	
AREAS CHECKED	

ORIGINAL SURVEY	DATE
SURVEYED	BY
PROJ. NO.	
NOTE BOOK NO.	
AREAS CHECKED	

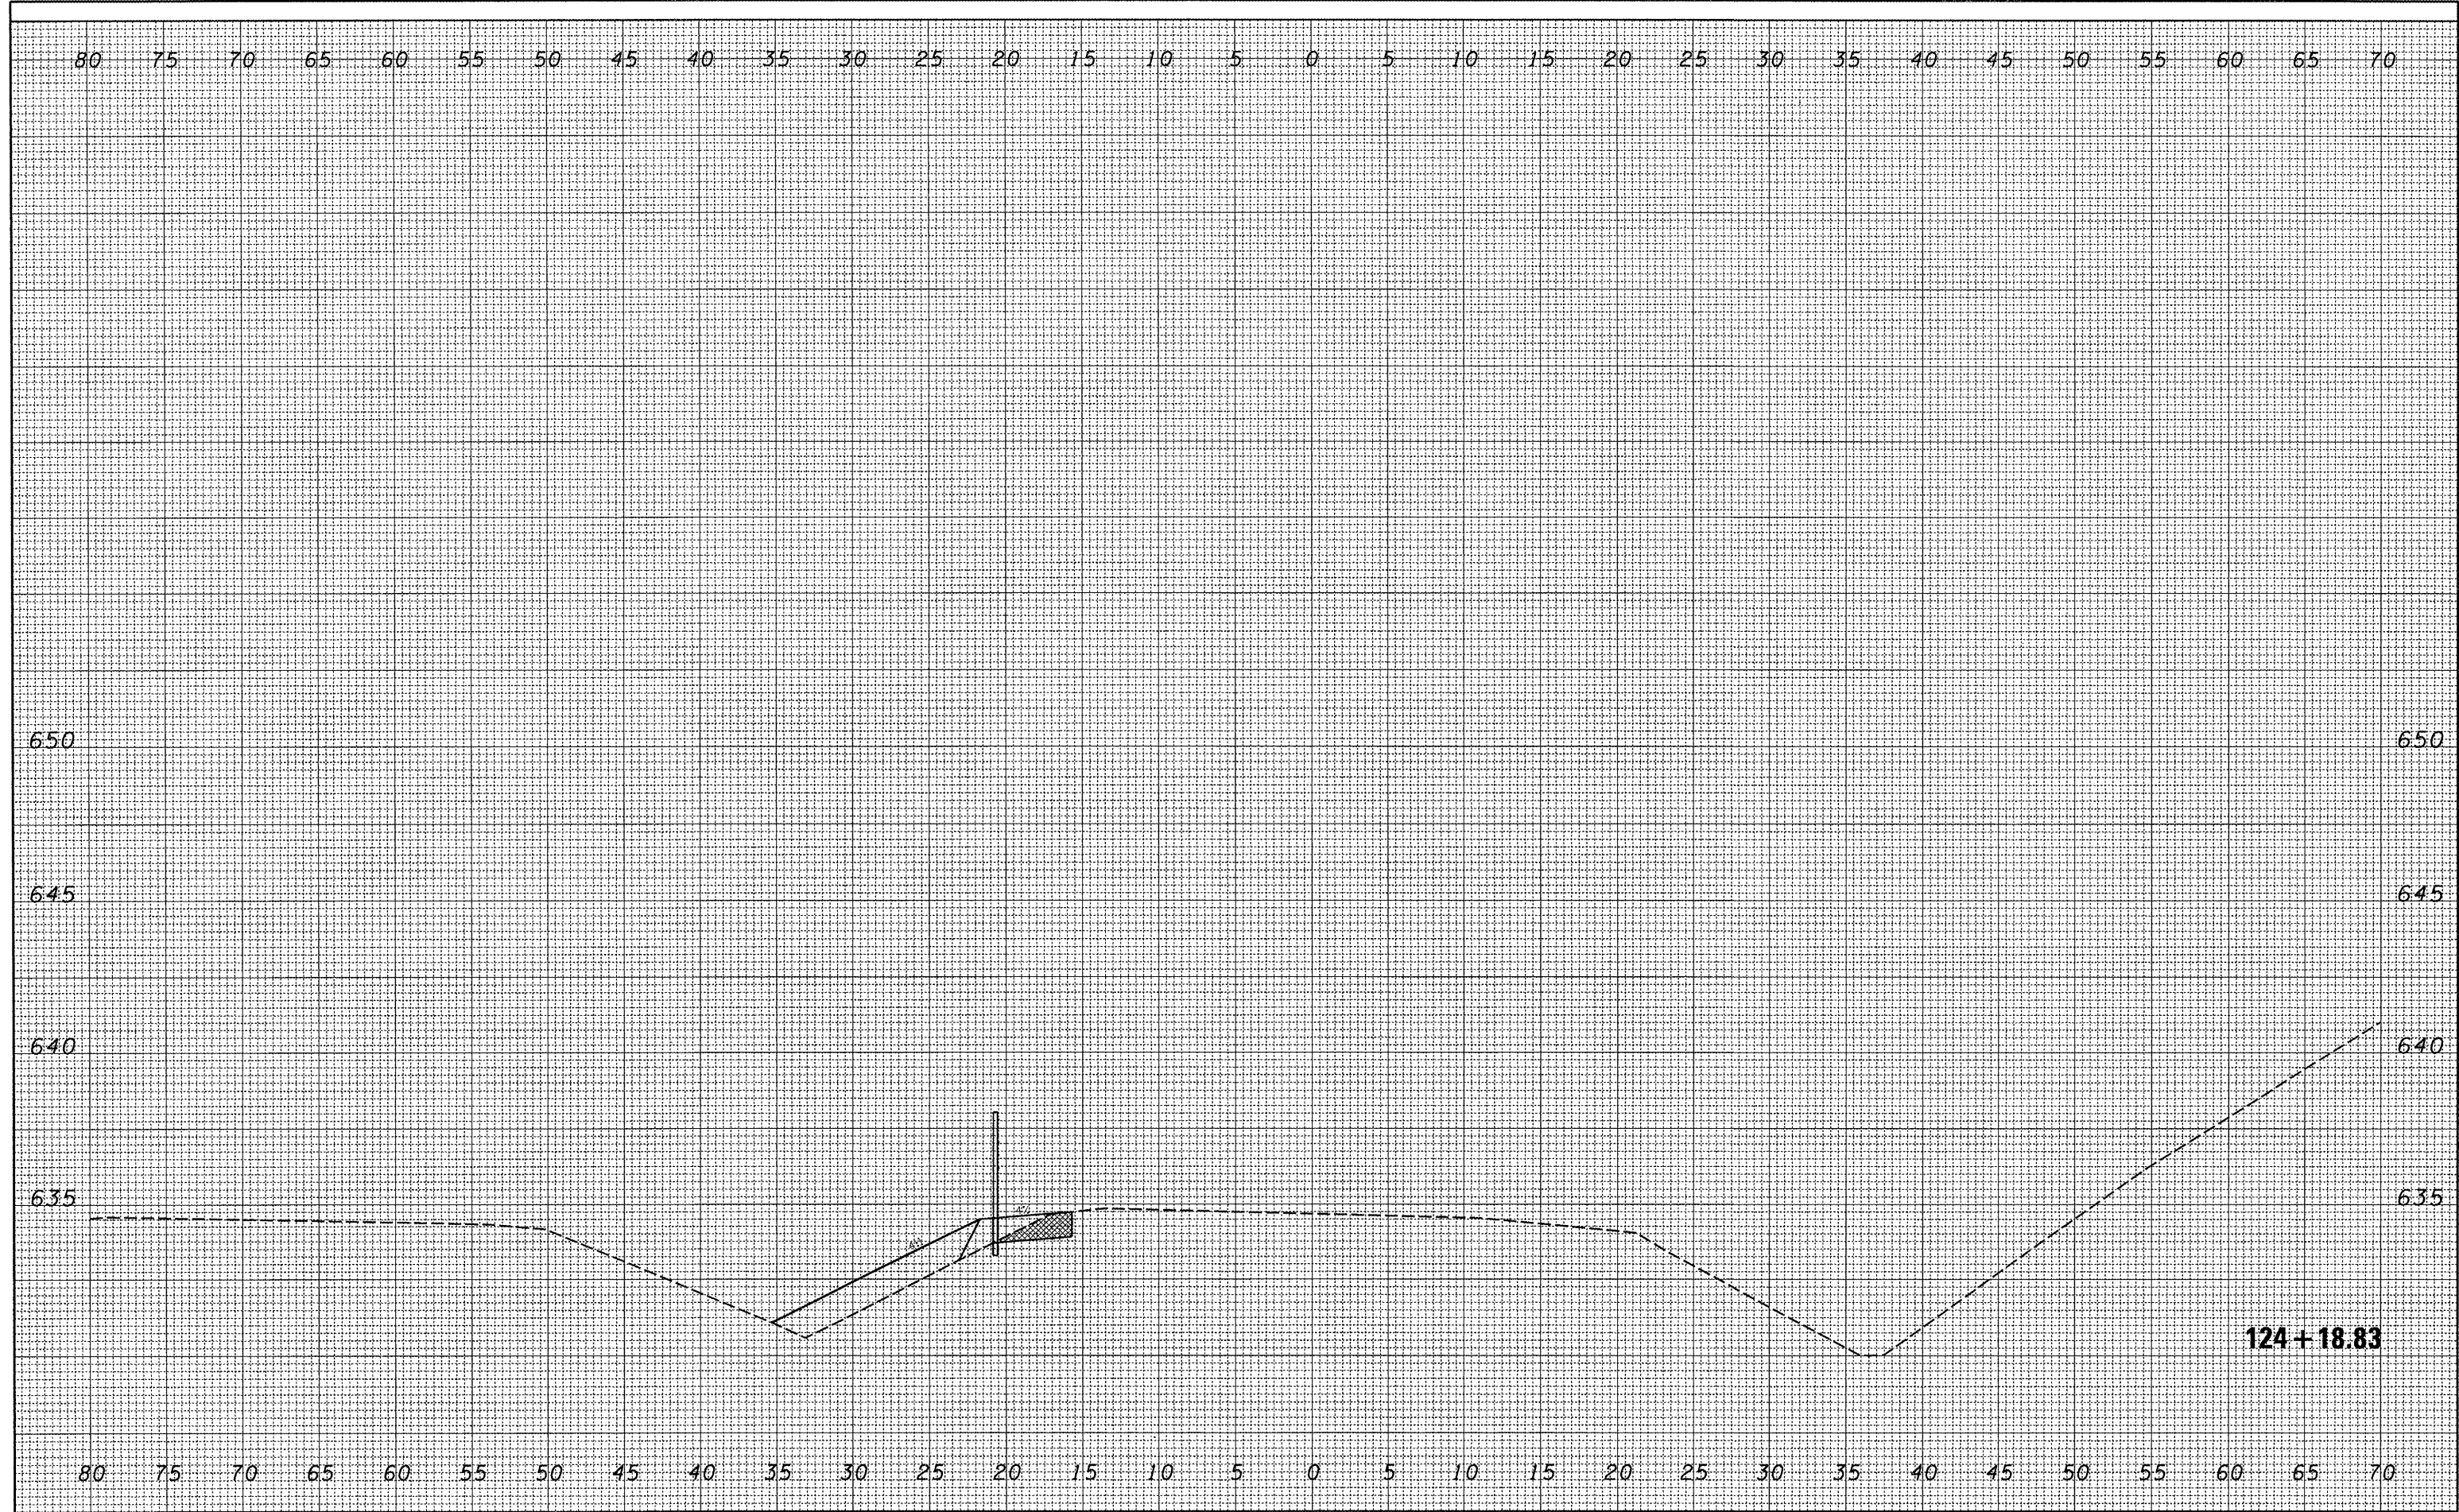

FILE NAME = C:\Projects\safety\174morton\741.from 474 to E

USER NAME = brucebm
 Peoria\SECTION B FINAL XSEC-sheet.dgn
 PLOT SCALE = 10.0005' / IN.
 PLOT DATE = 3/21/2008

DESIGNED	-
DRAWN	-
CHECKED	-
DATE	-
REVISED	-
REVISED	-
REVISED	-
REVISED	-

**STATE OF ILLINOIS
 DEPARTMENT OF TRANSPORTATION**

SECTION B

SCALE: SHEET NO. OF SHEETS STA. 124+18.83 TO STA. 124+18.83

F.A.I. RTE.	SECTION	COUNTY	TOTAL SHEETS	SHEET NO.
74	190-15J	TAZEWELL	192	182
FED. ROAD DIST. NO. ILLINOIS FED. AID PROJECT			CONTRACT NO. 68724	