


DATE	
BY	
FINAL SURVEY	
CHECKED	
PLOTTED	
TEMPLATE	
AREAS	
CHECKED	
NO.	

DATE	
BY	
ORIGINAL SURVEY	
CHECKED	
PLOTTED	
TEMPLATE	
AREAS	
CHECKED	
NO.	

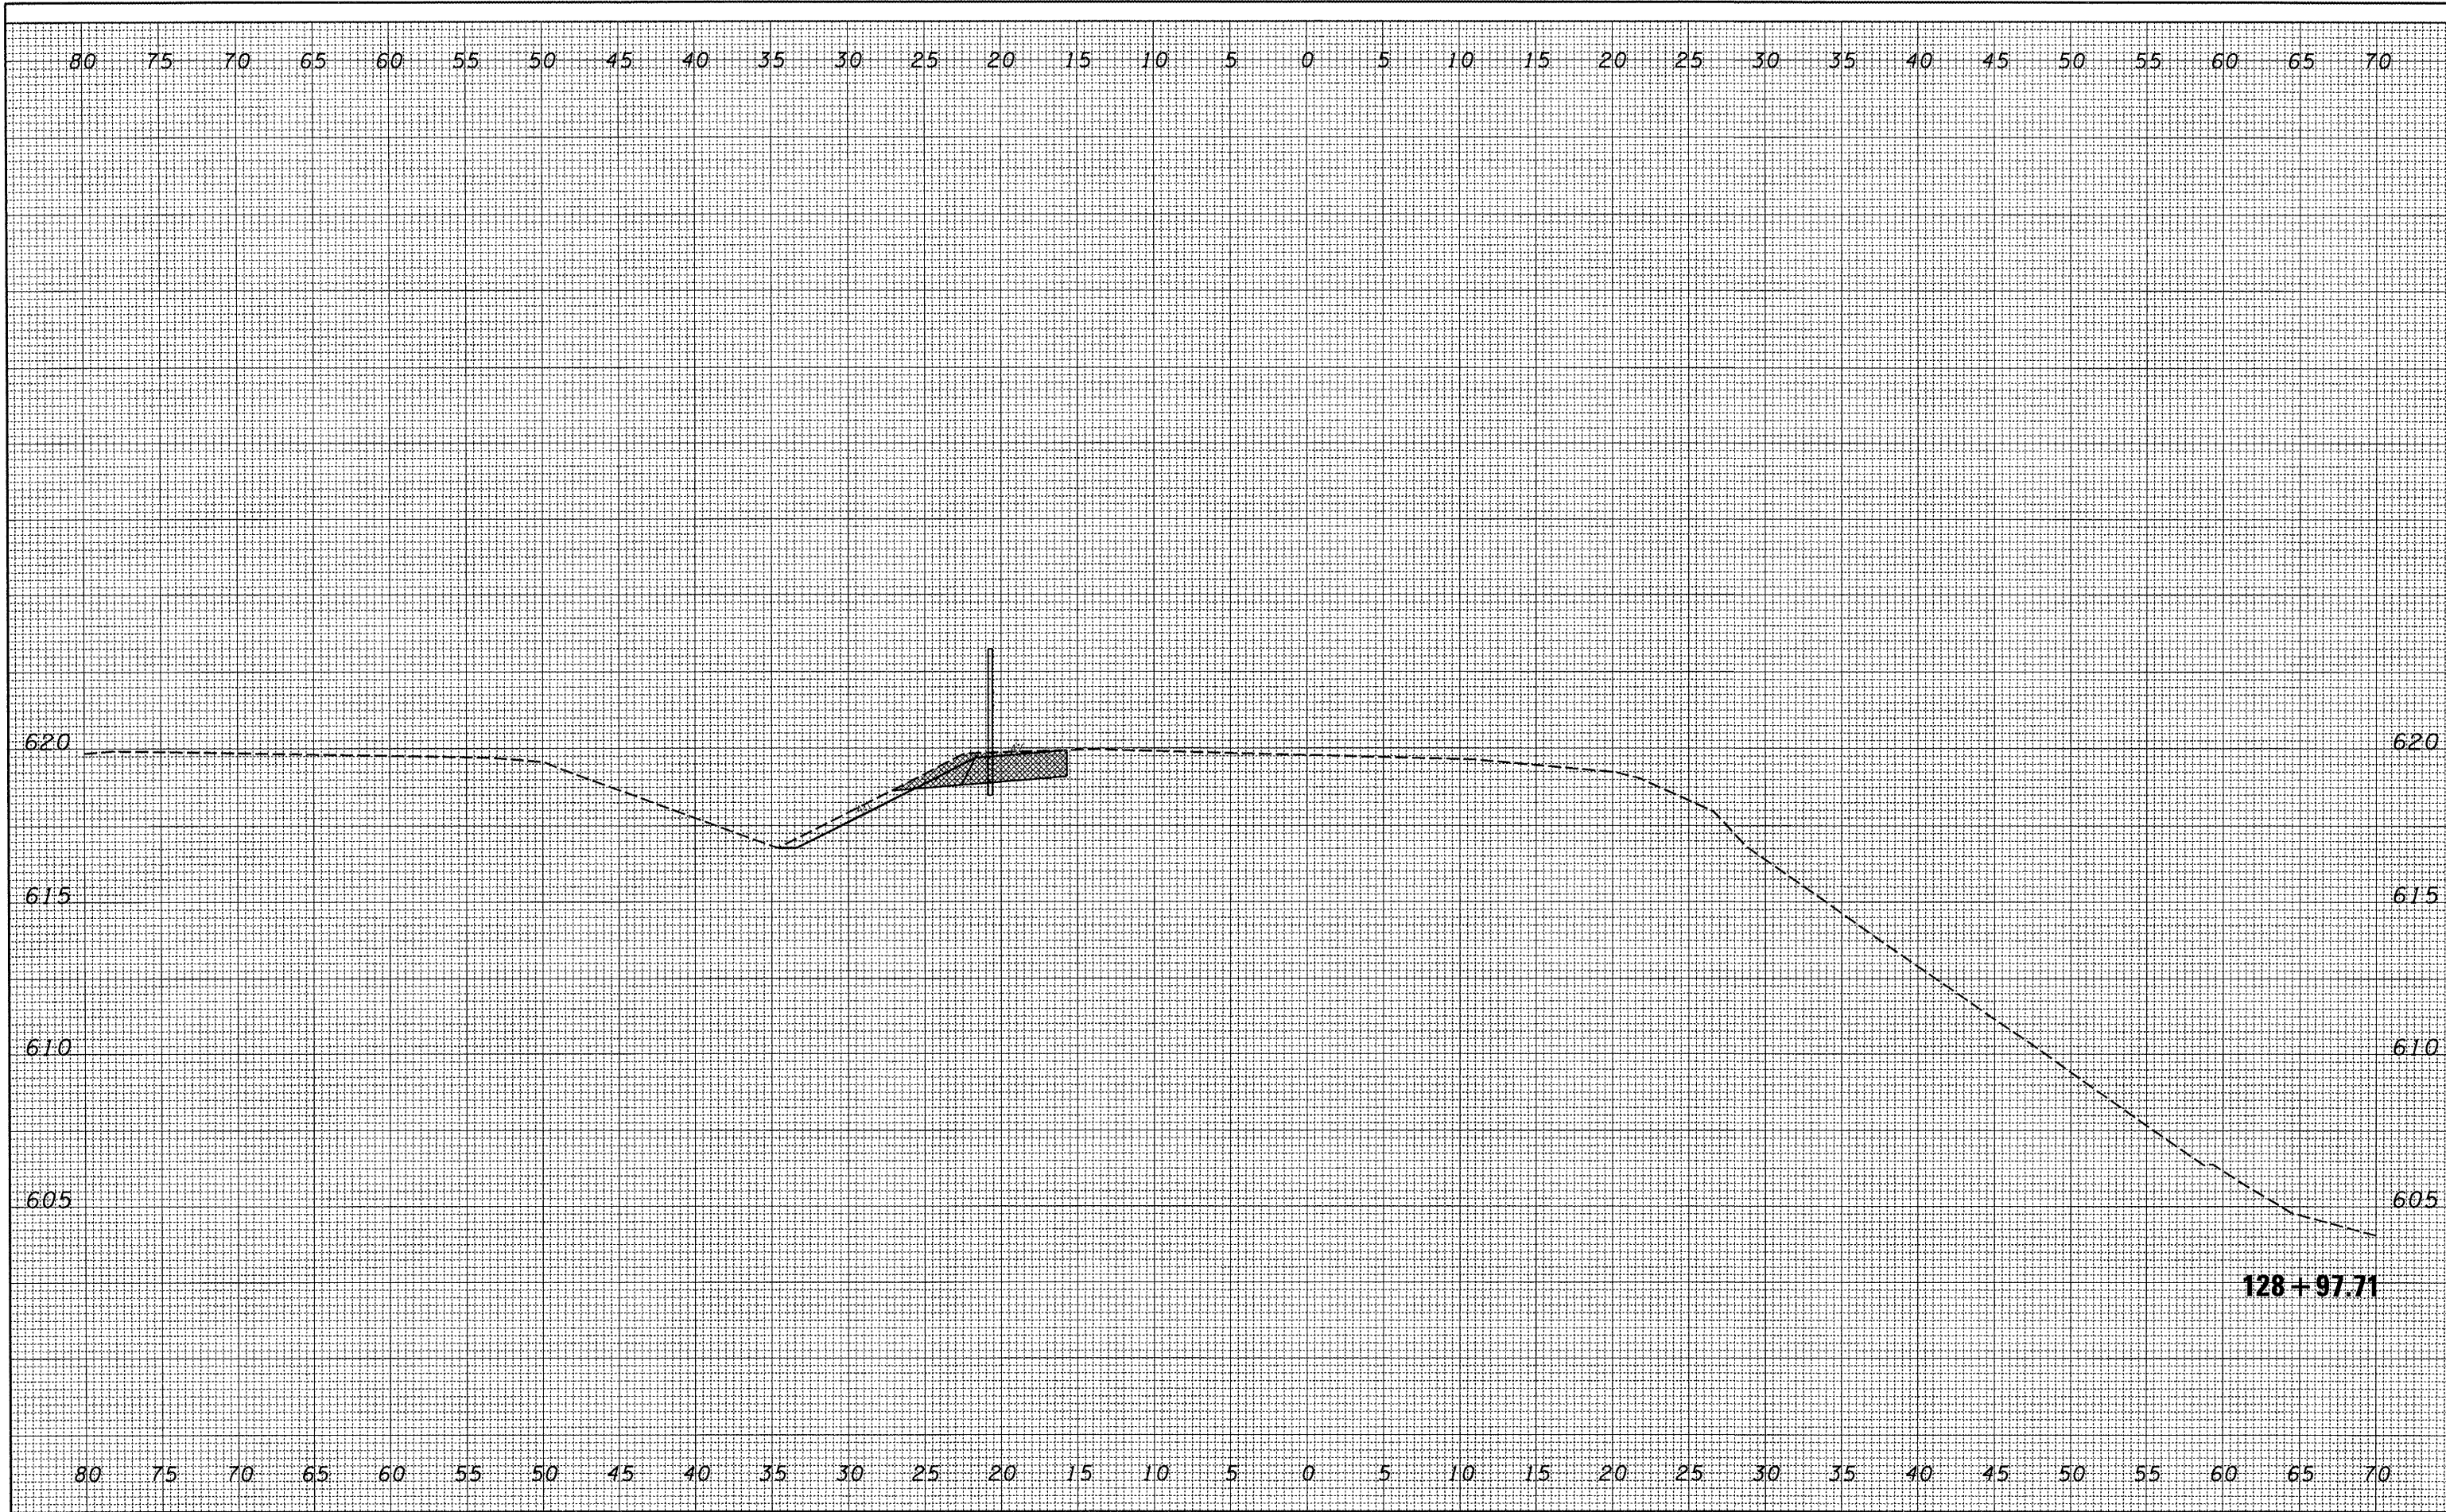

FILE NAME = C:\Projects\safety\174morton\741.from 474 to E	USER NAME = brucebm	DESIGNED -	REVISED -	STATE OF ILLINOIS DEPARTMENT OF TRANSPORTATION	SECTION B	F.A.I. RTE.	SECTION	COUNTY	TOTAL SHEETS	SHEET NO.	
Peoria\SECTION B FINAL XSEC-sheet.dgn		DRAWN -	REVISED -			74	(90-15)J	TAZEWELL	192	185	
PLOT SCALE = 10.0005' / IN.		CHECKED -	REVISED -			CONTRACT NO. 68724					
PLOT DATE = 3/21/2008		DATE -	REVISED -			FED. ROAD DIST. NO. ILLINOIS FED. AID PROJECT					
				SCALE:		SHEET NO. OF SHEETS		STA. 128+97.71 TO STA. 128+97.71			