


FINAL SURVEY	DATE
BY	
CHECKED	
PLOTTED	
TEMPLATE	
AREAS	
AREAS CHECKED	
NO.	

ORIGINAL SURVEY	DATE
BY	
CHECKED	
PLOTTED	
TEMPLATE	
AREAS	
AREAS CHECKED	
NO.	

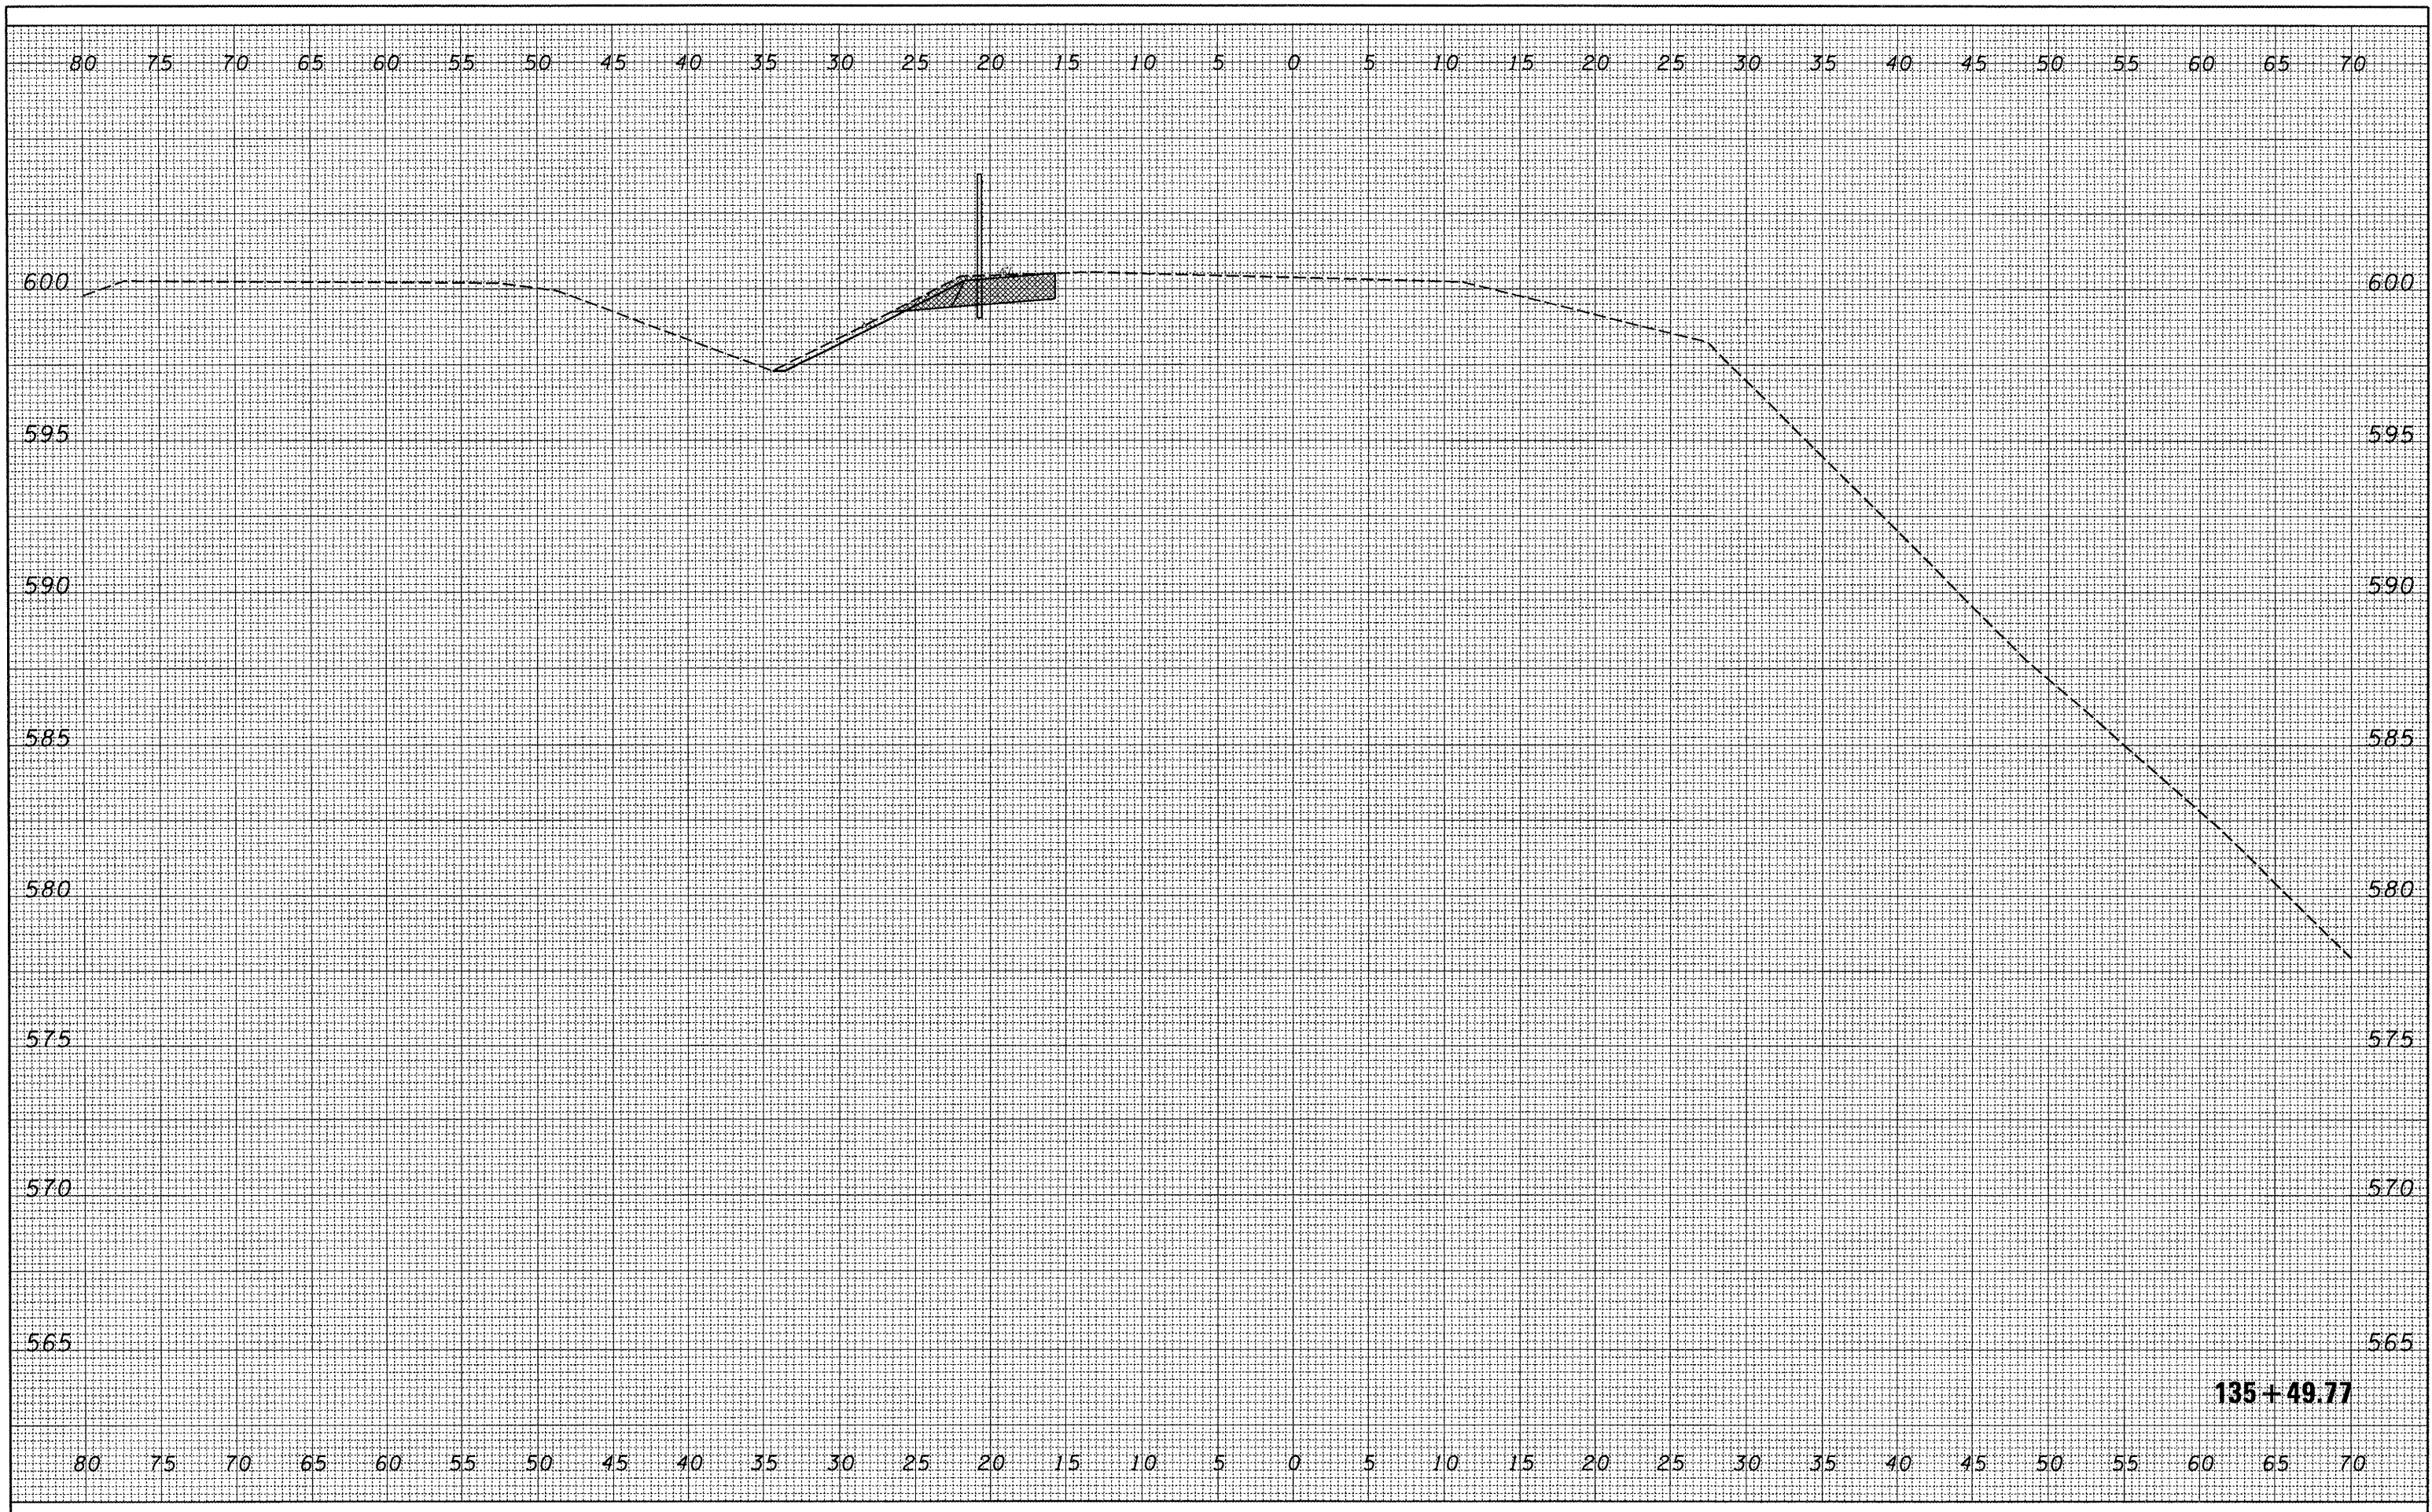

135+49.77

FILE NAME =
C:\Projects\safety\174morton\74s_from_474 to E

USER NAME = brucebm
Peoria\SECTION B FINAL XSEC-sheet.dgn
PLOT SCALE = 10.0005' / IN.
PLOT DATE = 3/21/2008

DESIGNED -	REVISED -
DRAWN -	REVISED -
CHECKED -	REVISED -
DATE -	REVISED -

**STATE OF ILLINOIS
DEPARTMENT OF TRANSPORTATION**

SECTION B

SCALE: SHEET NO. OF SHEETS STA. 135+49.77 TO STA. 135+49.77

F.A.I. RTE.	SECTION	COUNTY	TOTAL SHEETS	SHEET NO.
74	(90-15)J	TAZEWELL	192	189
FED. ROAD DIST. NO. ILLINOIS FED. AID PROJECT			CONTRACT NO. 68724	