



TYPICAL SECTIONS

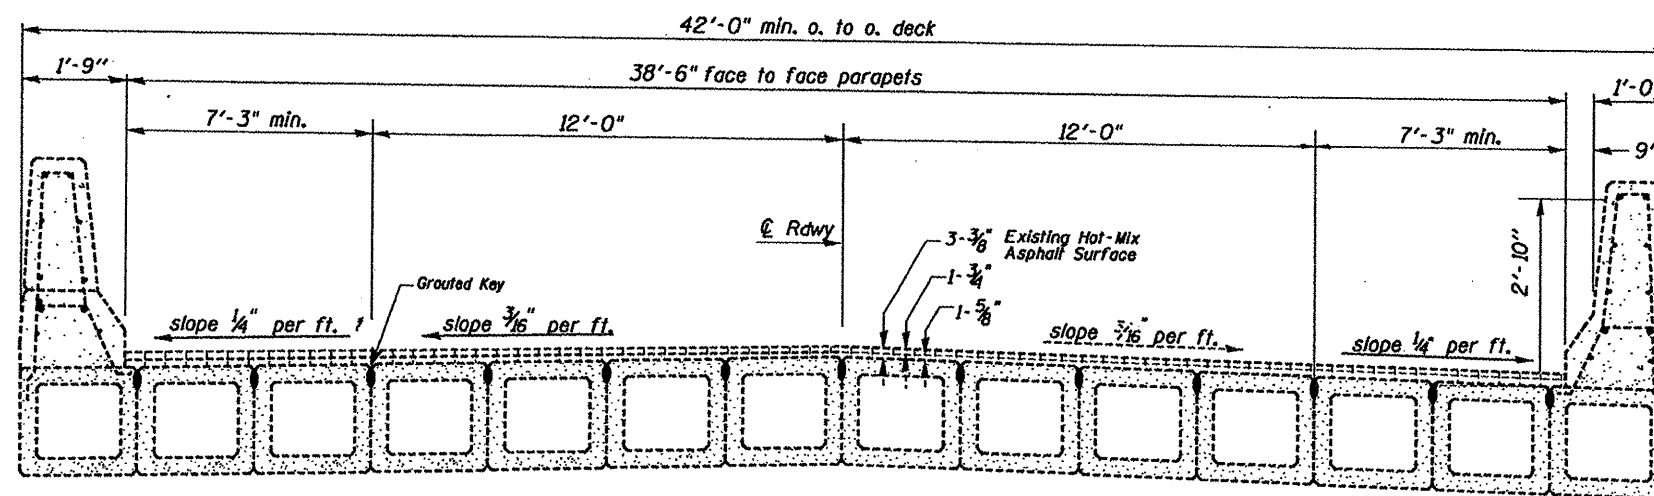

EXISTING BRIDGE DECK
FROM STA 217+41 TO STA 218+13

S N 076-0032 OVER
COFFEE CREEK

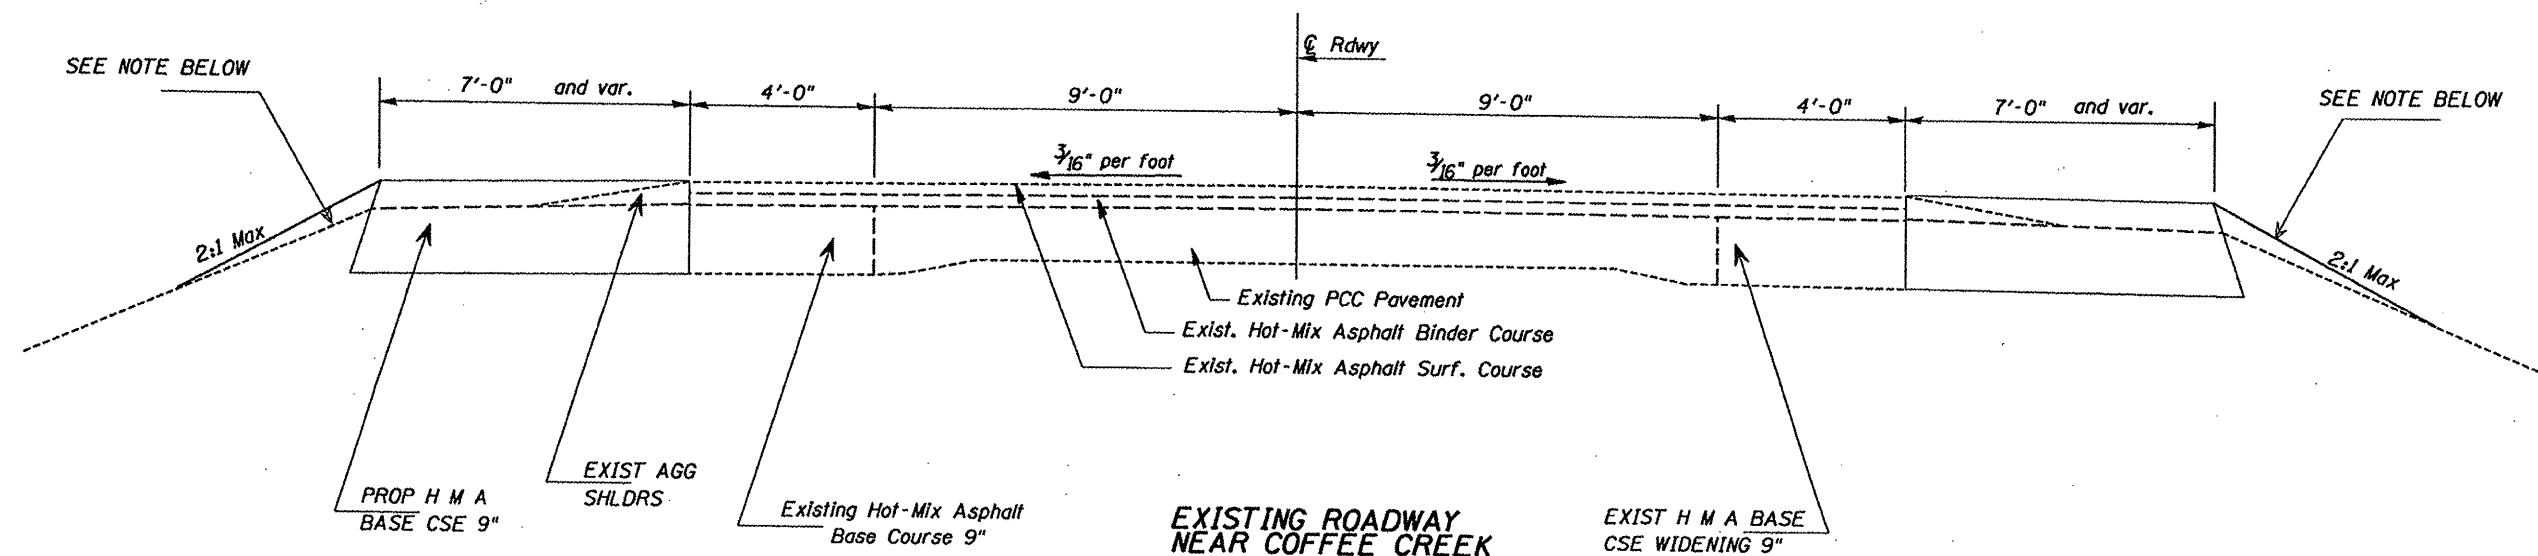

EXISTING ROADWAY
NEAR COFFEE CREEK

FROM STA 213+41 TO STA 222+13

NOTE:
THE COST OF THE SMALL QUANTITIES OF EARTH WORK NEEDED FOR GRADING & SHIPING
THE SIDE SLOPE SHALL BE INCLUDED IN THE PRICE OF HOT MIX ASPHALT BASE COURSE 9"

| | | | |
|-------------|----------------------|------------|-----------|
| FILE NAME * | USER NAME = #USER* | DESIGNED - | REVISED - |
| *FILEL# | | DRAWN - | REVISED - |
| | PLOT SCALE = #SCALE* | CHECKED - | REVISED - |
| | PLOT DATE = #DATE* | DATE - | REVISED - |

STATE OF ILLINOIS
DEPARTMENT OF TRANSPORTATION

| | |
|--------------------------|-----------------------------|
| SUMMARY OF QUANTITIES | |
| SCALE: _____ | SHEET NO. 4 OF _____ SHEETS |
| STA. _____ TO STA. _____ | |

| | | | | |
|--------------------|---------|--|--------------|-----------|
| F.A.P 619 | SECTION | COUNTY | TOTAL SHEETS | SHEET NO. |
| IL 71 | | | 18 | 4 |
| F.A.P 643 | | | | |
| IL 17 | | | | |
| CONTRACT NO. 68783 | | FED. ROAD DIST. NO. _____ US 24 FED. AID PROJECT | | |

• (120-BR)I-1 & (11-B)I
•• PUTNAM & STARK