


TYPICAL SECTIONS

IL 17 @ SPOON RIVER

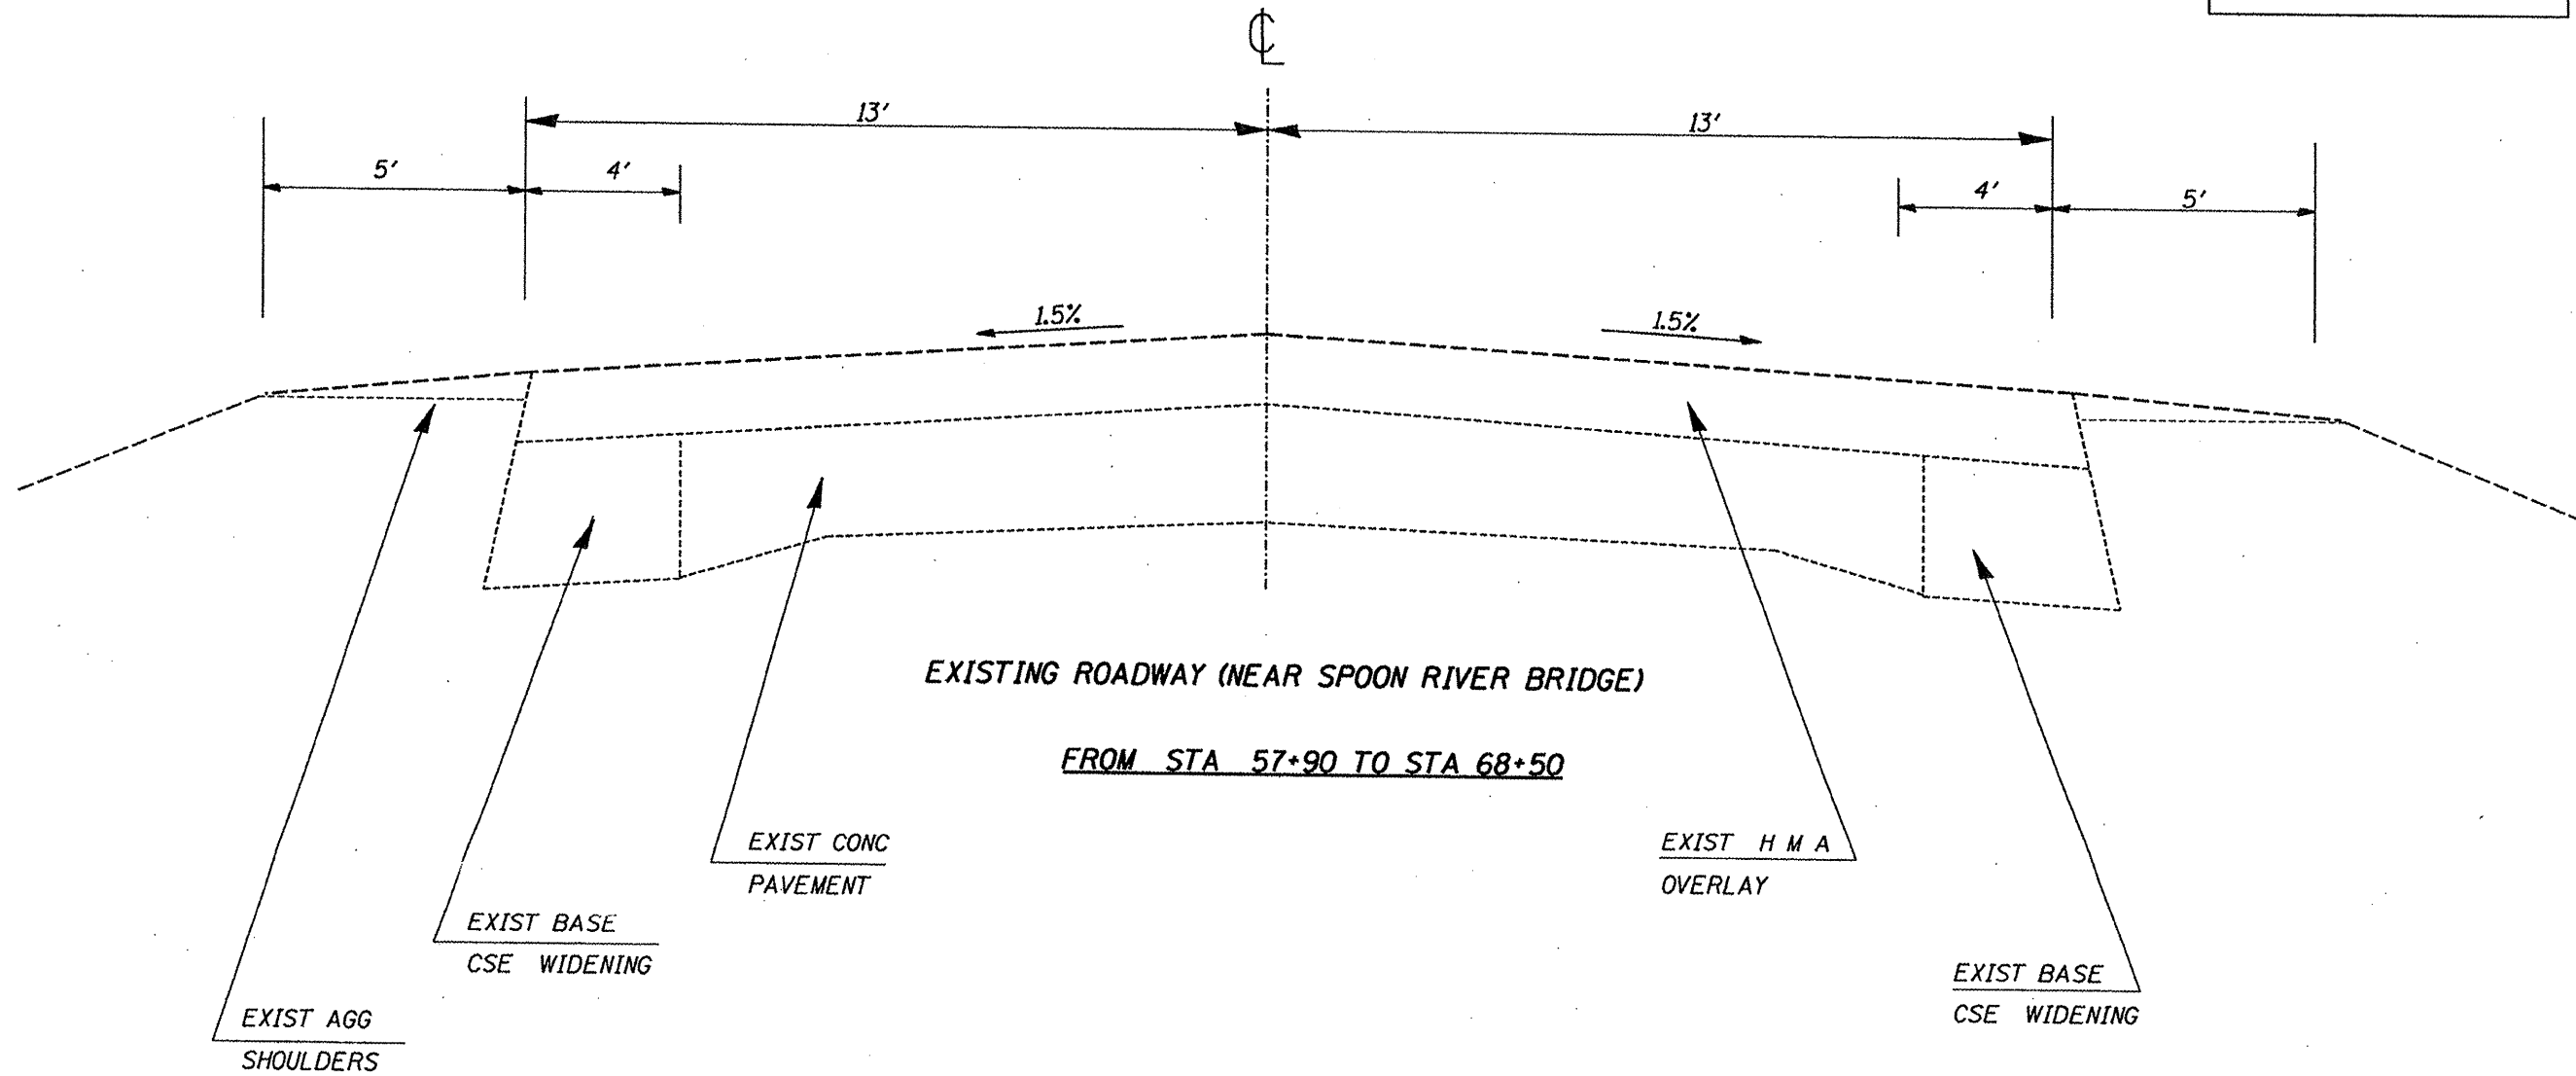

FILE NAME =	USER NAME = #USER#	DESIGNED -	REVISED -
#FILE#		DRAWN -	REVISED -
	PLOT SCALE = #SCALE#	CHECKED -	REVISED -
	PLOT DATE = #DATE#	DATE -	REVISED -

STATE OF ILLINOIS
DEPARTMENT OF TRANSPORTATION

TYPICAL SECTION
SCALE: SHEET NO. 4 OF SHEETS STA. TO STA.

• (120-BR)-1 & (11-B)I
• PUTNAM & STARK

F.A.P IL 619 71	SECTION	COUNTY	TOTAL SHEETS	SHEET NO.
F.A.P IL 643 17			18	5
FED. ROAD DIST. NO. - US 24			FED. AID PROJECT	
CONTRACT NO. 68783				