




STAGING PLANS

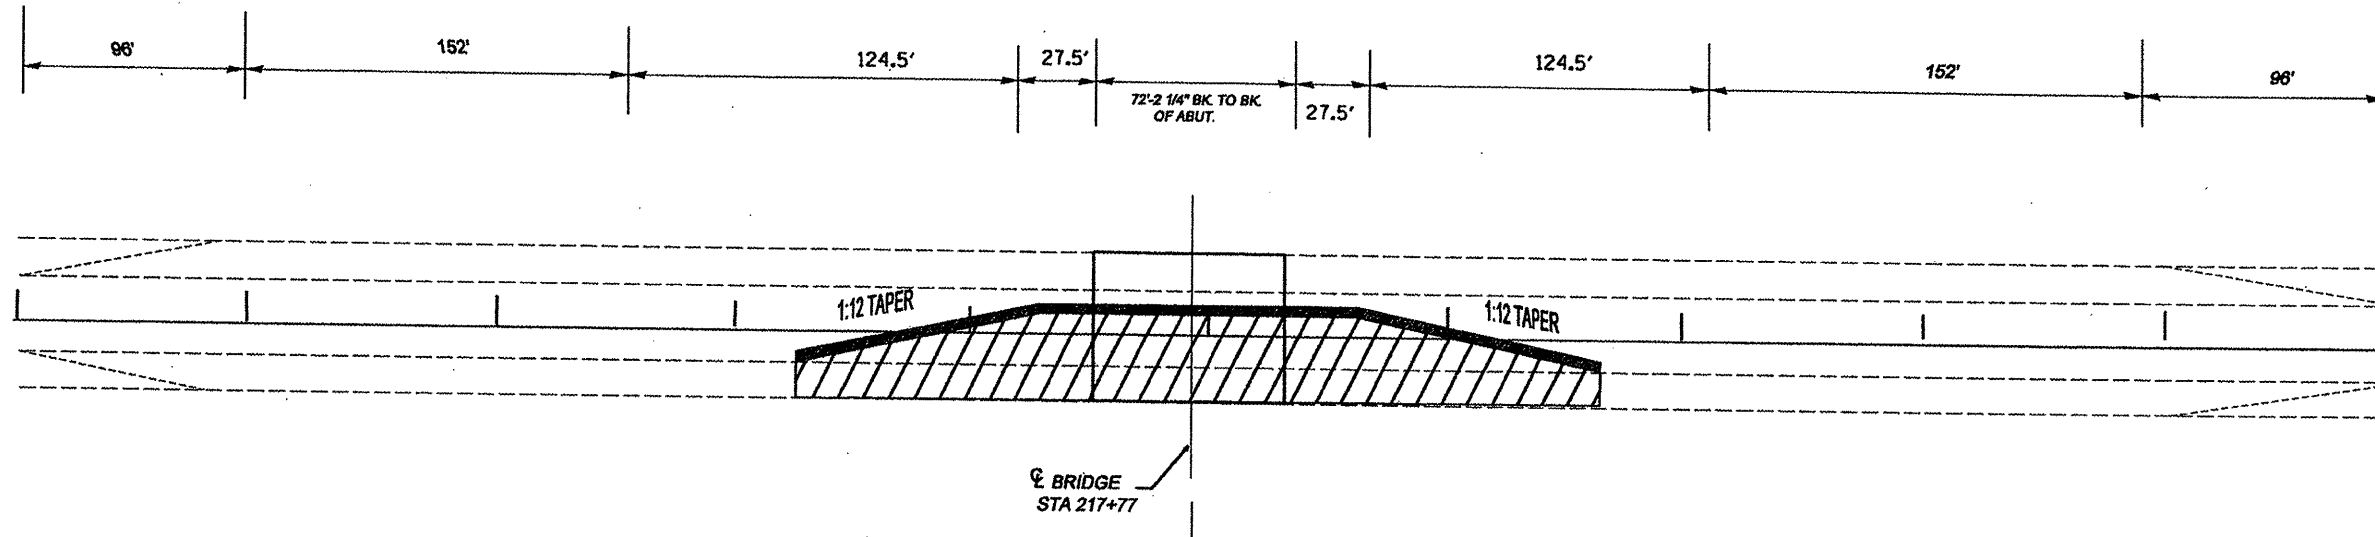


NOTE:
 A total of Five (5) W12-1103 signs, as described in the Special Provisions, will be required for this project. Three (3) signs shall be placed at the intersection of IL 71 and IL 89, one (1) sign shall be placed at the intersection of IL 71 and I-180 and one (1) sign shall be placed at the intersection of IL 71 and IL 26. These signs shall be located at the direction of the Engineer. The costs shall be included with the cost of the TRAFFIC CONTROL AND PROTECTION STANDARD 701321.

STAGE I

- LEGEND**
-  Work Area
 -  Temporary Concrete Barrier

NOT TO SCALE

S N 076-0032 OVER
 COFFEE CREEK

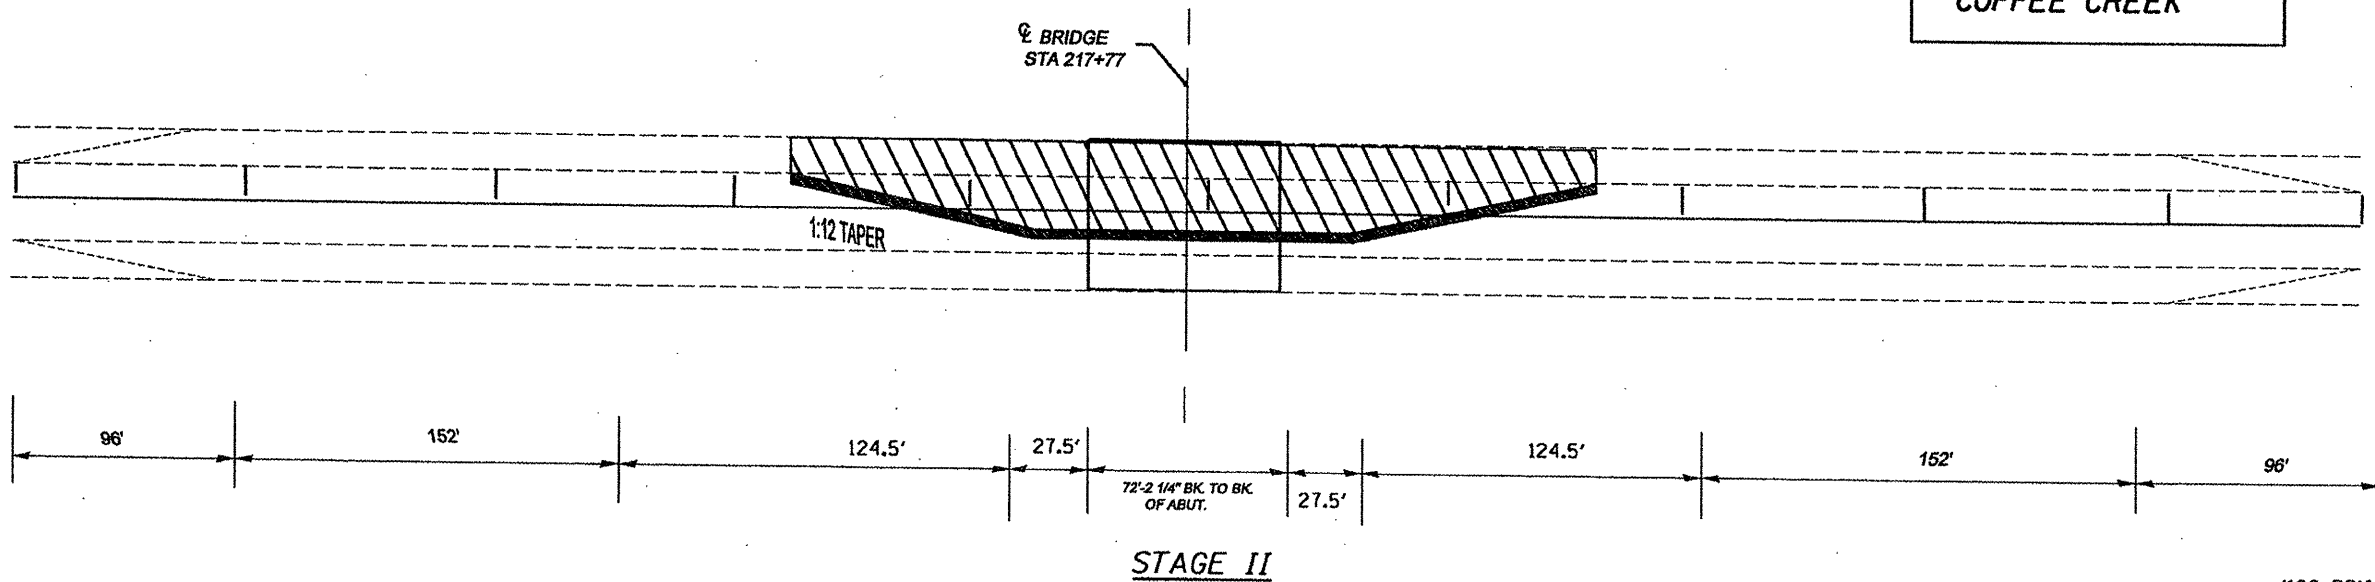

STAGE II

FILE NAME =	USER NAME = #USER#	DESIGNED -	REVISED -
#FILE#		DRAWN -	REVISED -
	PLOT SCALE = #SCALE#	CHECKED -	REVISED -
	PLOT DATE = #DATE#	DATE -	REVISED -

STATE OF ILLINOIS
 DEPARTMENT OF TRANSPORTATION

STAGING PLANS
 SCALE: SHEET NO. 6 OF SHEETS STA. TO STA.

F.A.P. 619	SECTION	COUNTY	TOTAL SHEETS	SHEET NO.
IL 71			13	7
F.A.P. 643				
IL 17				
FED. ROAD DIST. NO. - US 24			FED. AID PROJECT	

• (120-BR)I-1 & (11-B)I
 •• PUTNAM & STARK