


DATE	
BY	
FINAL SURVEY	
PLOTTED	
NOTE BOOK	
AREAS CHECKED	

DATE	
BY	
ORIGINAL SURVEY	
PLOTTED	
NOTE BOOK	
AREAS CHECKED	

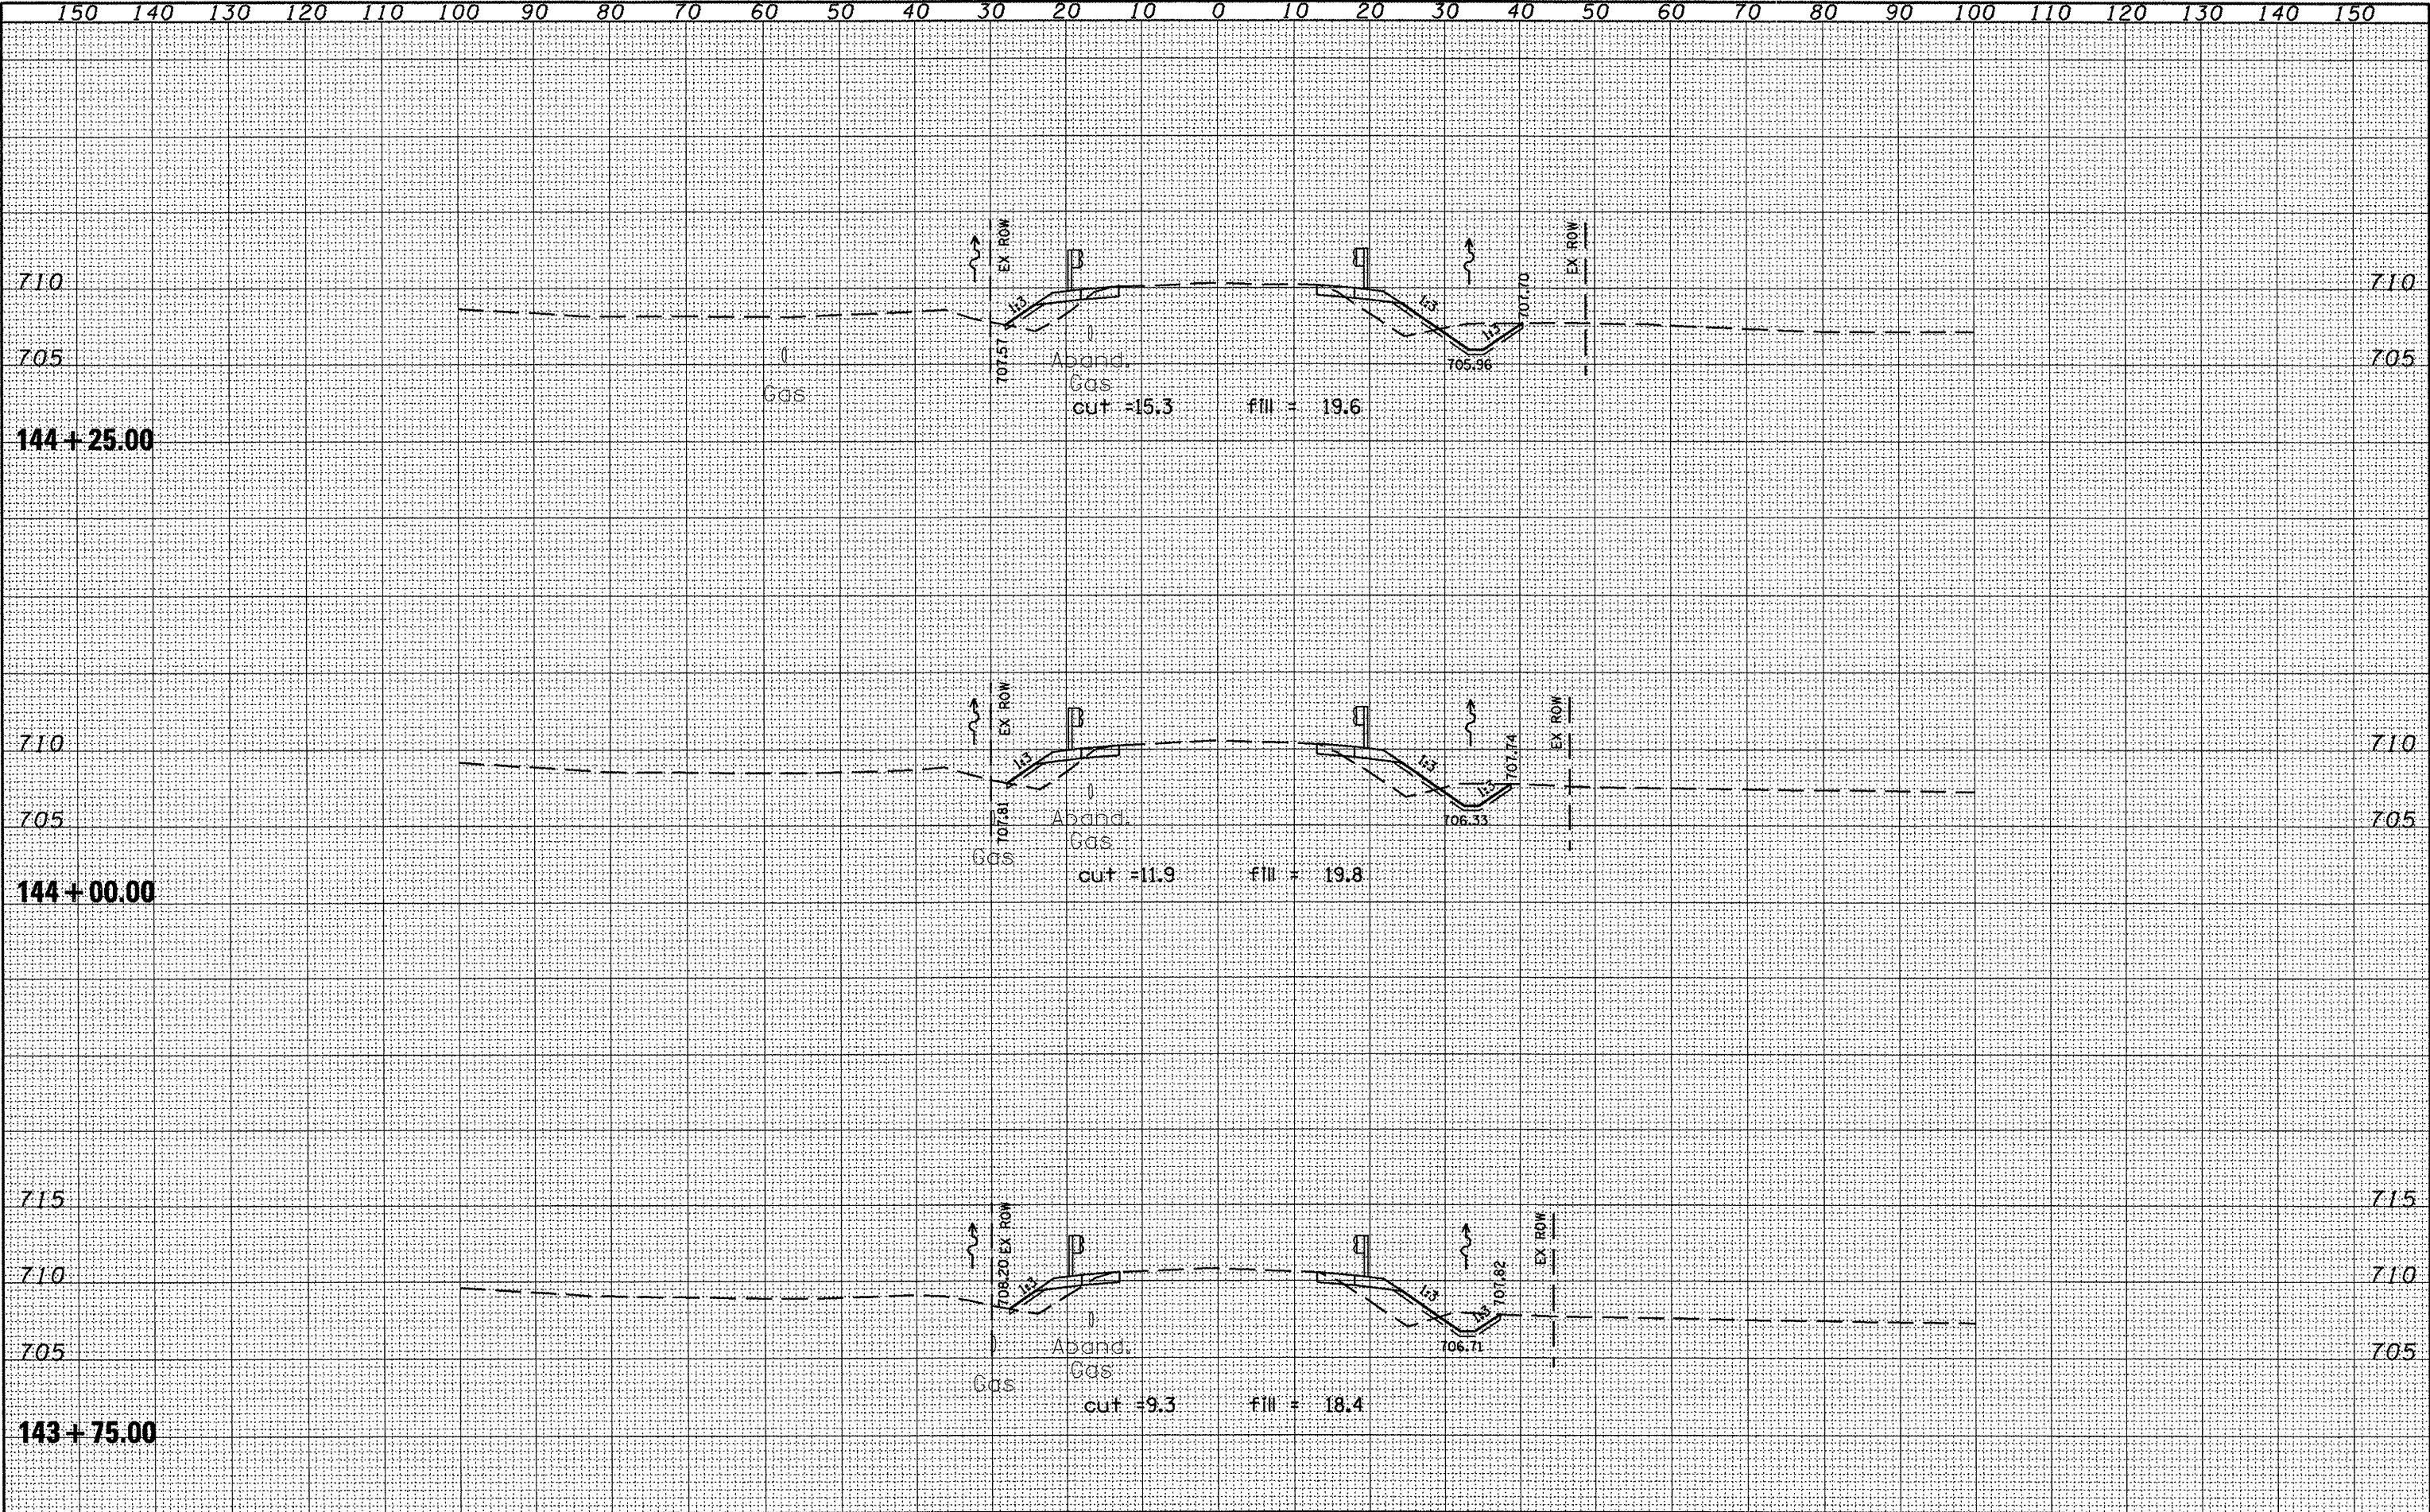

FILE NAME =  
 et\projects\1198\dilloncreek\crosssheet.dgn

USER NAME = hudlsonme	DESIGNED -	REVISED -
	DRAWN -	REVISED -
PLOT SCALE = 20.0000' / IN.	CHECKED -	REVISED -
PLOT DATE = 4/11/2009	DATE -	REVISED -

**STATE OF ILLINOIS**  
**DEPARTMENT OF TRANSPORTATION**

**Cross Sections**

SCALE: SHEET NO. OF SHEETS STA. 143+75.00 TO STA. 144+25.00

F.A.U. RTE.	SECTION	COUNTY	TOTAL SHEETS	SHEET NO.
6758	7-BR	TAZEWELL	21	17
CONTRACT NO. 68784				
FED. ROAD DIST. NO. [ILLINOIS] FED. AID PROJECT				