


FINAL SURVEY	SURVEYED	BY	DATE
NOTE BOOK NO.	PLOTTED		
	TEMPLATE		
	AREAS CHECKED		

ORIGINAL SURVEY	SURVEYED	BY	DATE
NOTE BOOK NO.	PLOTTED		
	TEMPLATE		
	AREAS CHECKED		

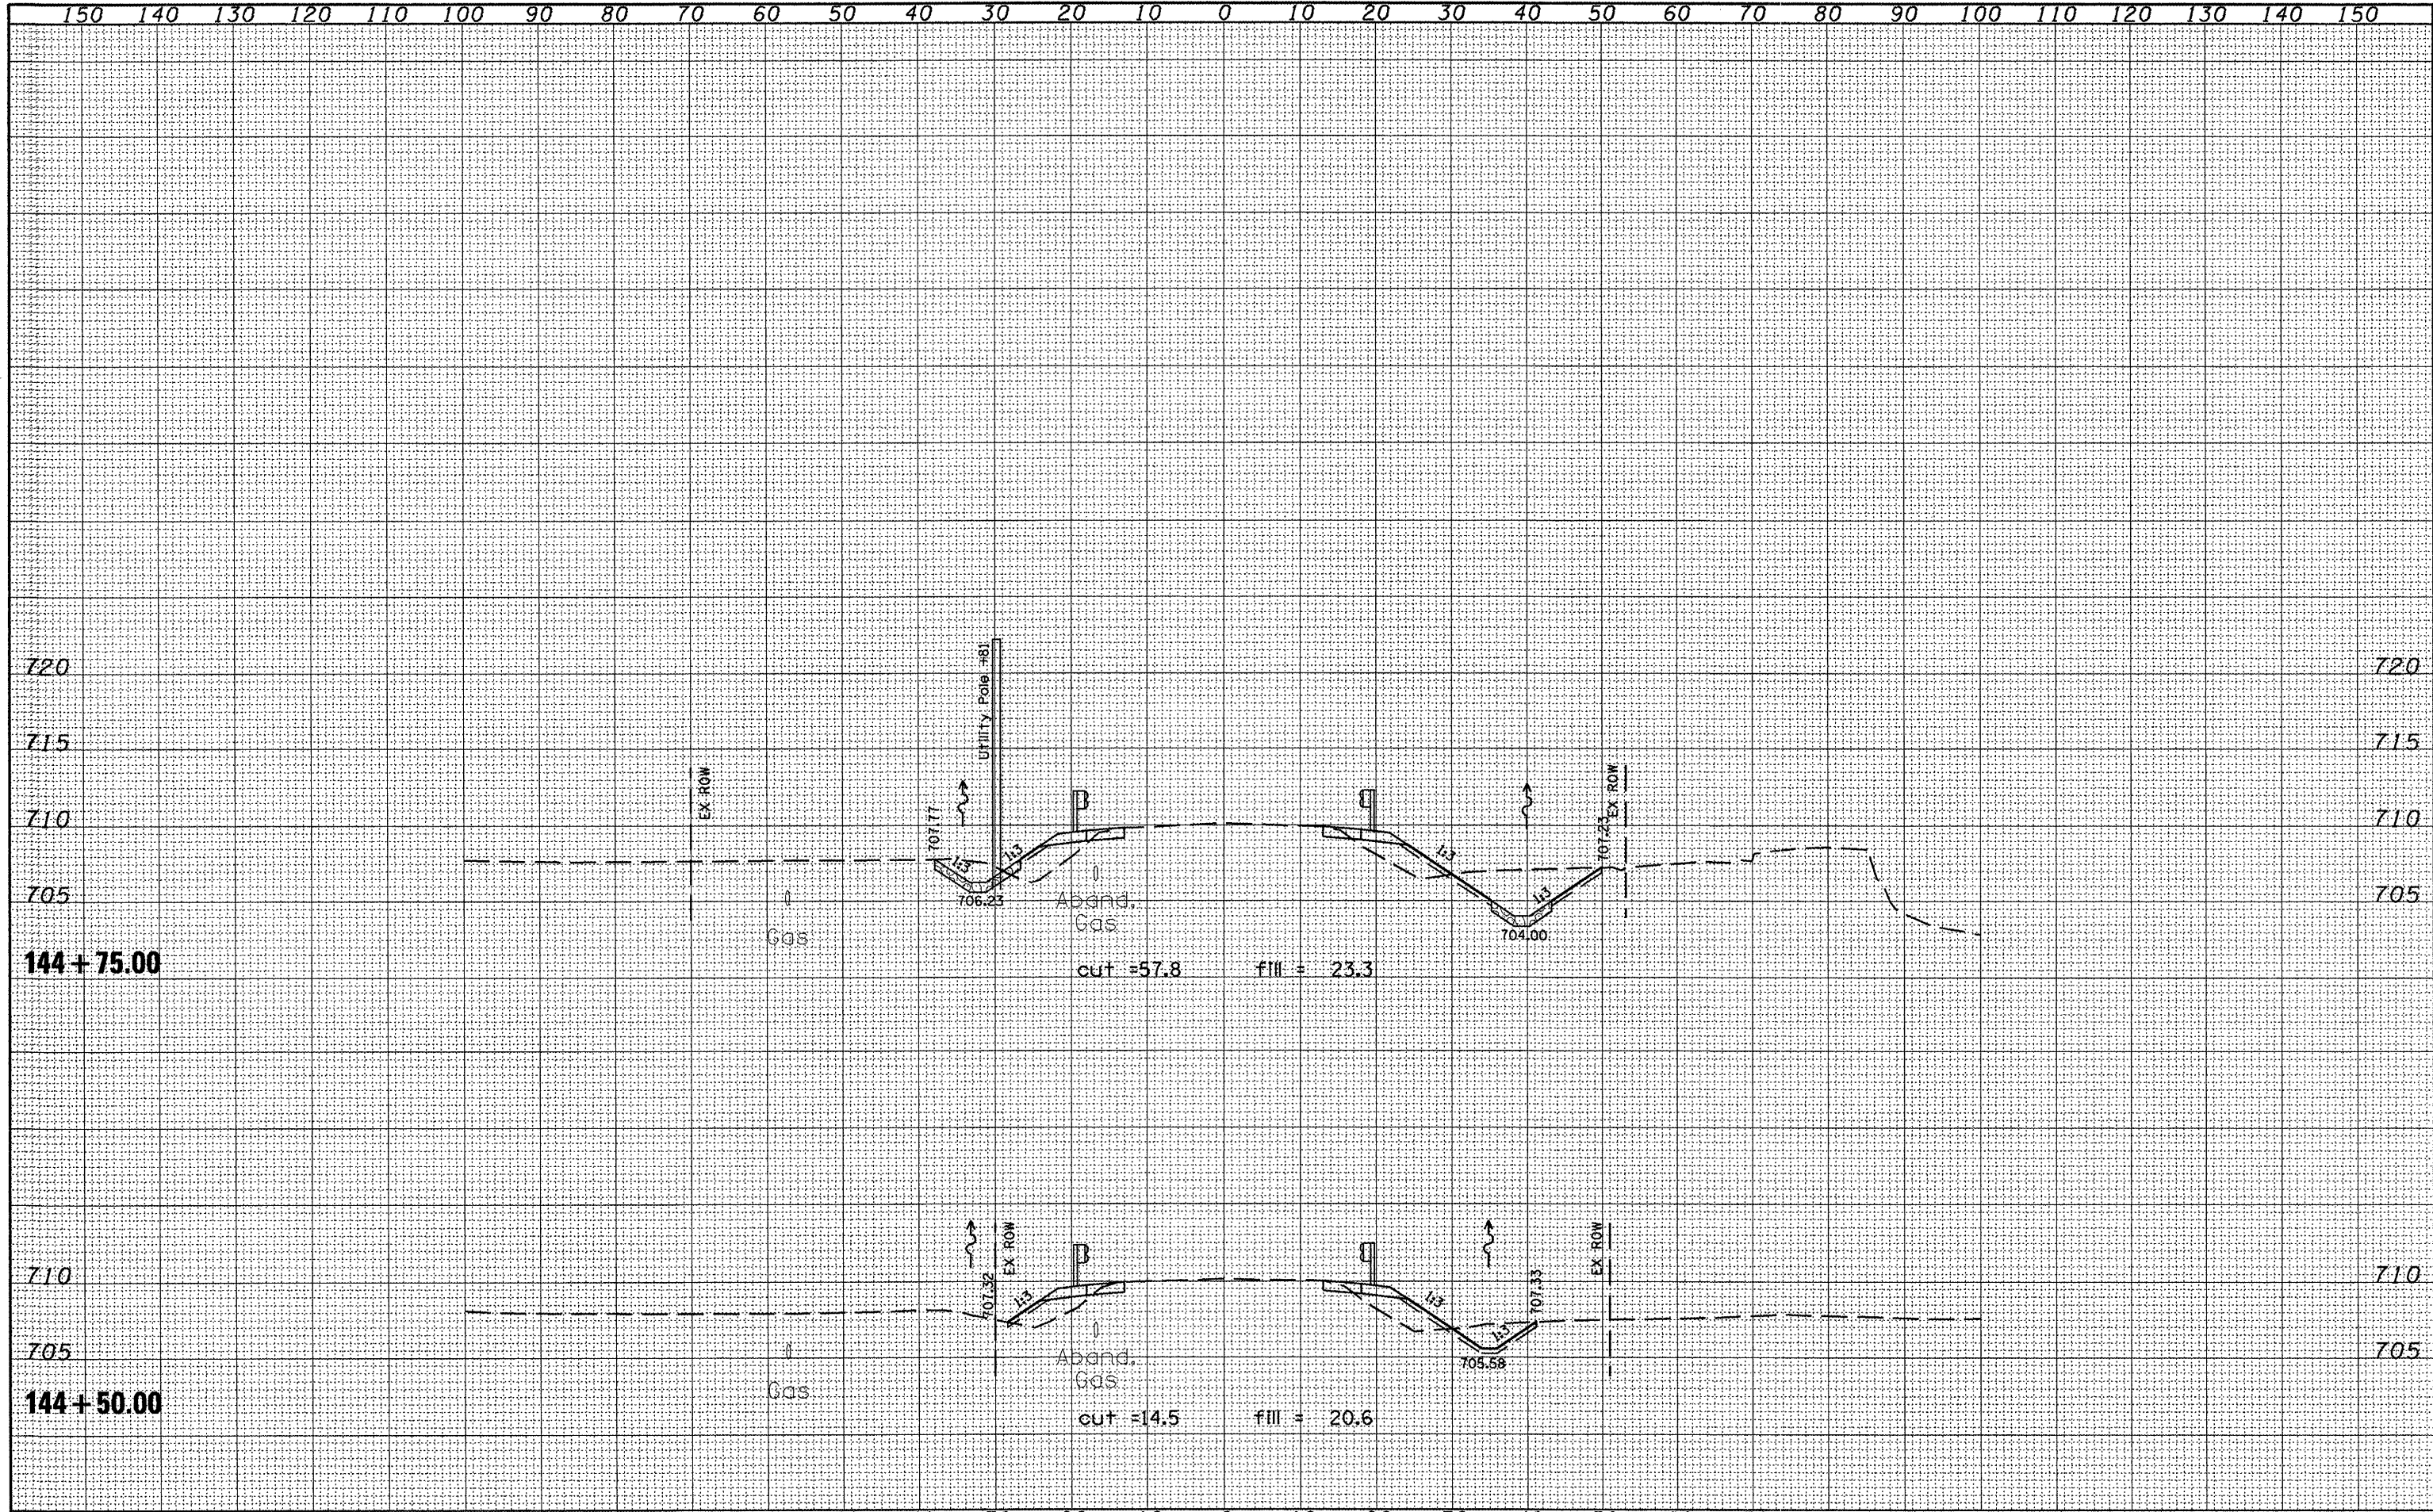

FILE NAME = c:\projects\1198\dl1loncreek\zacsheet.dgn	USER NAME = hudsonme	DESIGNED -	REVISED -	STATE OF ILLINOIS DEPARTMENT OF TRANSPORTATION	Cross Sections			F.A.U. RTE. 6758	SECTION 7-BR	COUNTY TAZEWELL	TOTAL SHEETS 21	SHEET NO. 18
	PLOT SCALE = 20,0000' / IN.	DRAWN -	REVISED -		SCALE: 1" = 40'	SHEET NO.	OF	SHEETS	STA. 144+50.00	TO STA. 144+75.00	FED. ROAD DIST. NO.	ILLINOIS FED. AID PROJECT
	PLOT DATE = 4/11/2008	CHECKED -	REVISED -									CONTRACT NO. 68784
		DATE -	REVISED -									